


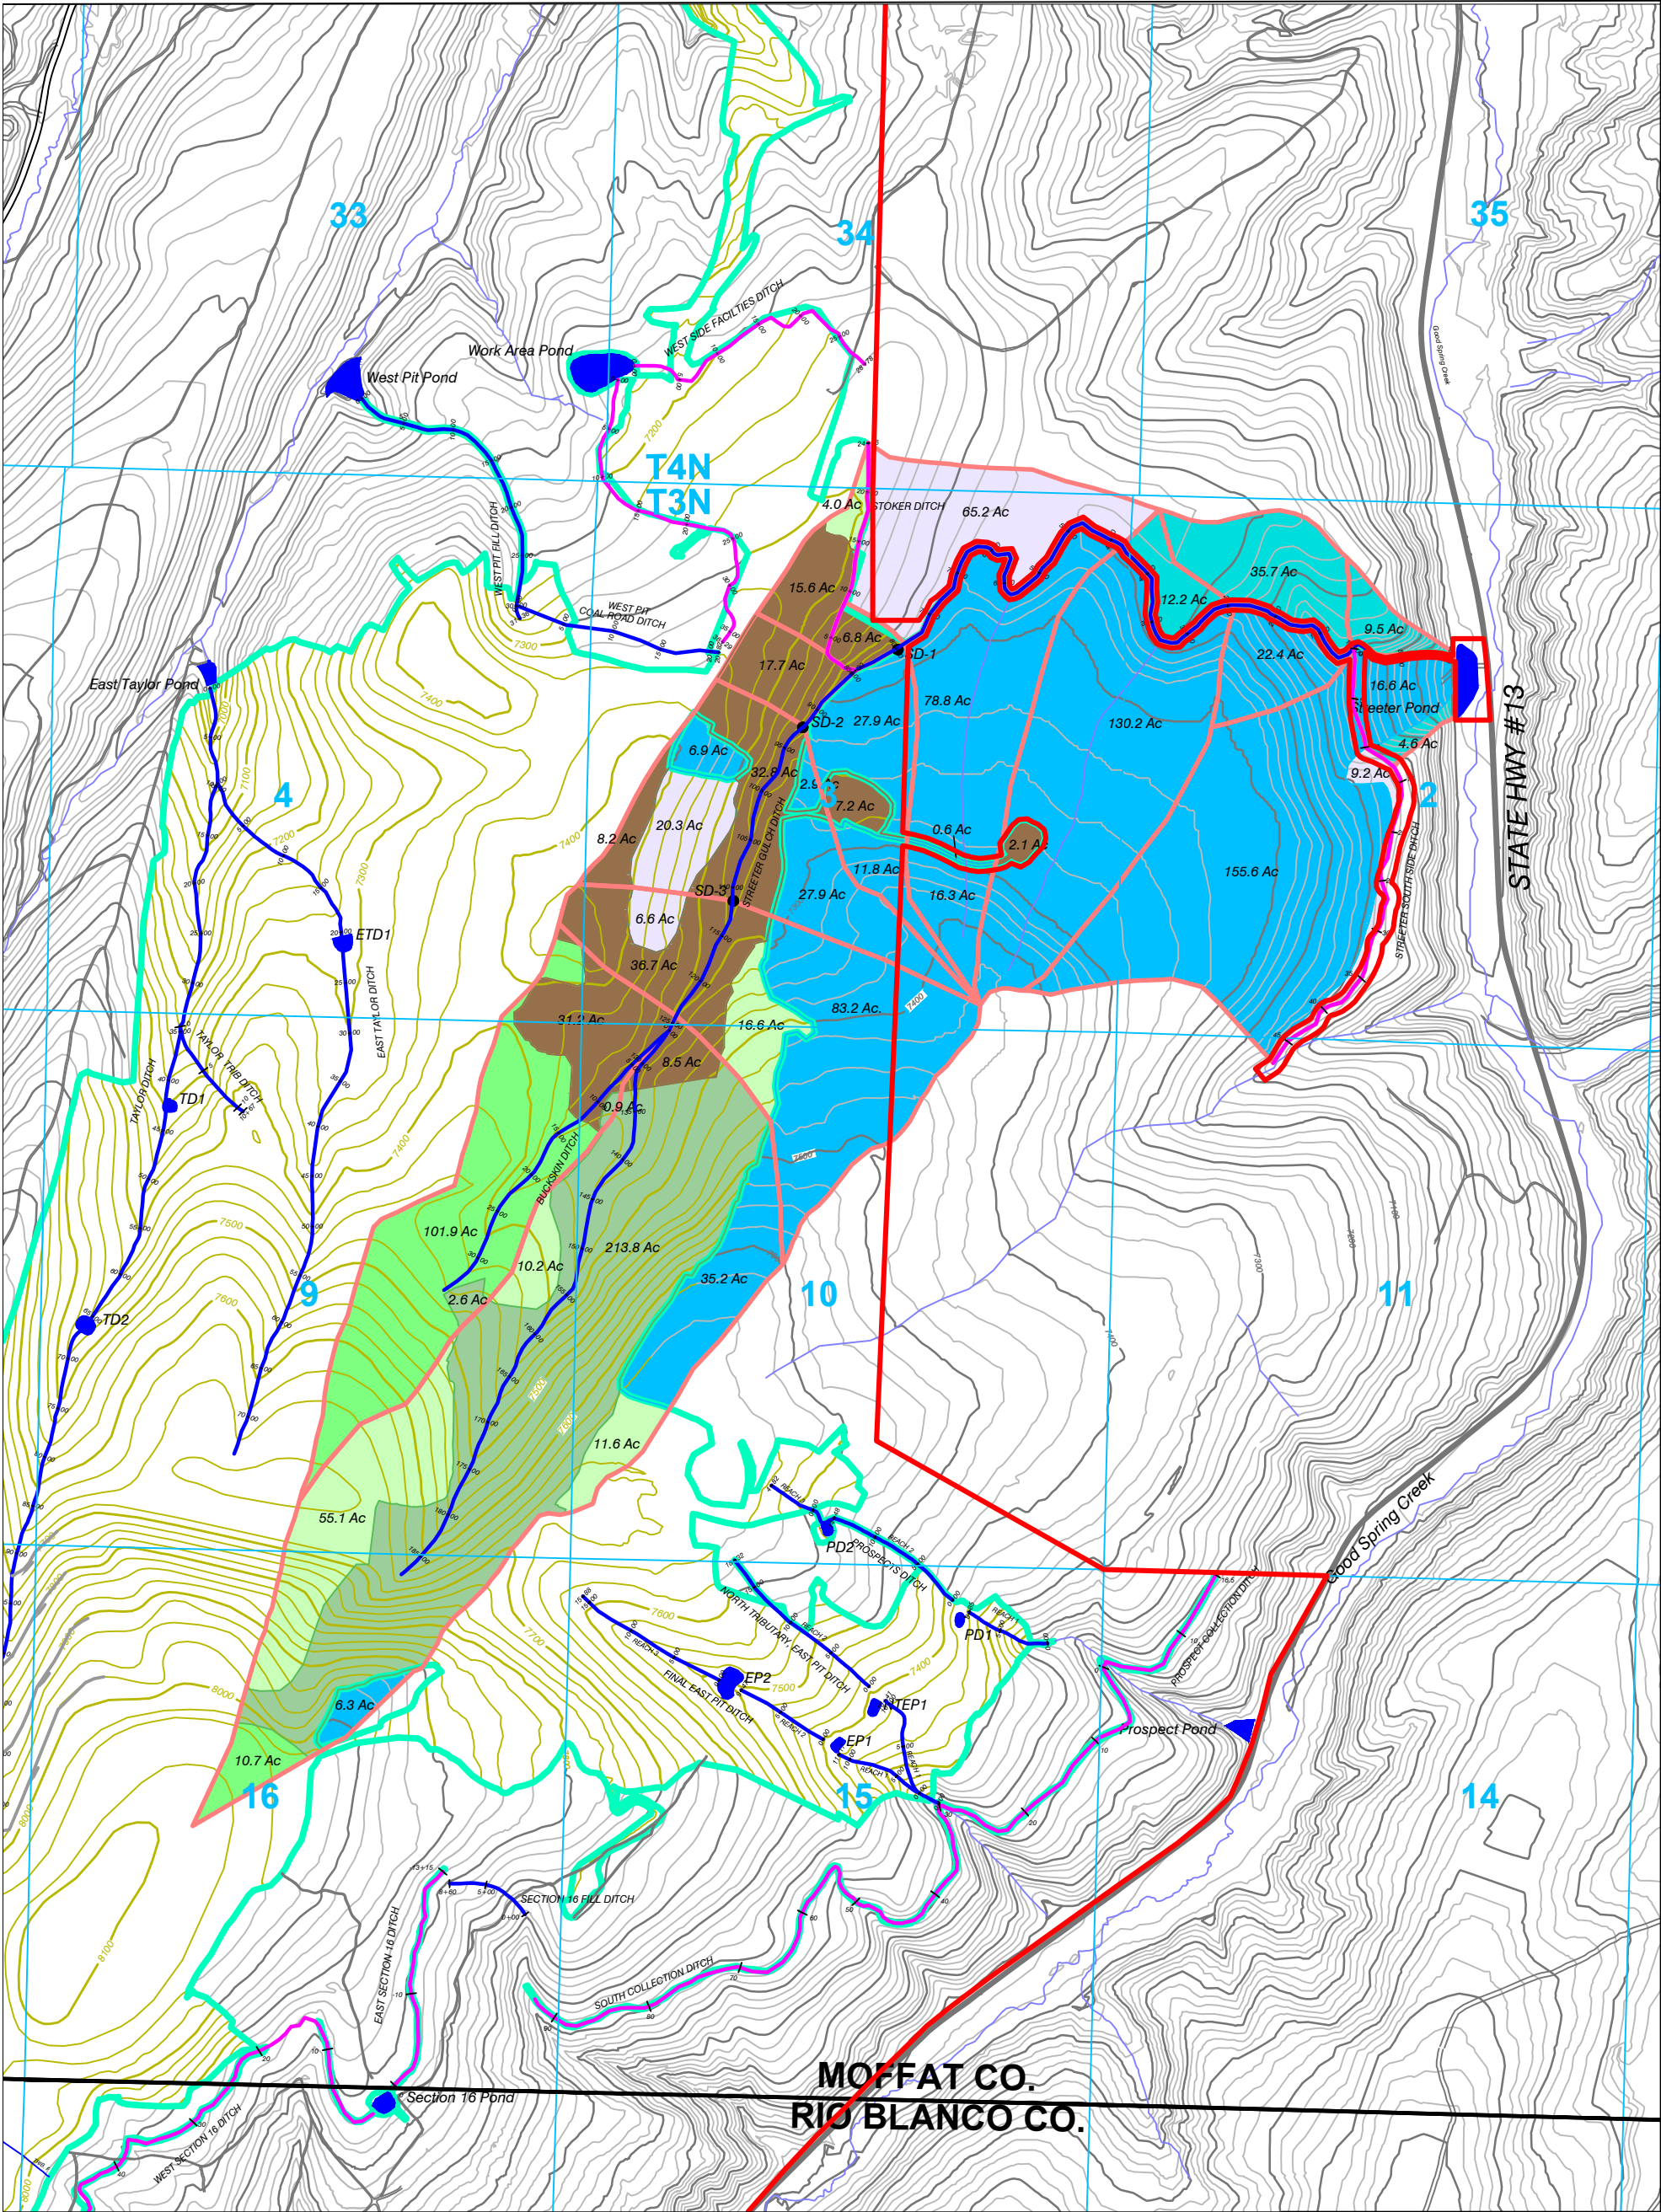

MOFFAT CO.
RIO BLANCO CO.

Legend

- Permit Boundary
- Post-Mine Channel - Permanent
- Disturbance Boundary
- Streeter Pond Watershed Boundaries
- Streams
- Temporary Diversion Ditch
- Stock Pond Location (Not Constructed)
- CN62 Reclaimed (3 Years or more)
- CN74 New Reclamation (1-2 Years)
- CN57 Undisturbed (Oak Brush)
- CN47 Undisturbed (Sagebrush)
- CN80 Topsoiled and Seeded
- Sediment or Stock Pond (Constructed)



CONTOUR INTERVAL 25 FT.
PMT Topography

Streeter Pond
Watershed Areas - Postmining



SCALE: 1" = 1600'
DATE: 12/20/19
DRAWN BY: Tony
APPROVED BY: AA
DRWG NO. Figure Exh. 7-14SP-2

No.	REVISION	DATE	BY	CHK
TR-145	Revised Watershed and Scale	11/16/20	Tony	AA