


Legend

- Permit Boundary
- Section Line
- Subwatershed Boundary
- Road or Trail
- Post-Mine Channel Permanent
- Temporary Sediment Control Ditch
- CN62 3 Plus Year Reclamation
- CN57 Undisturbed

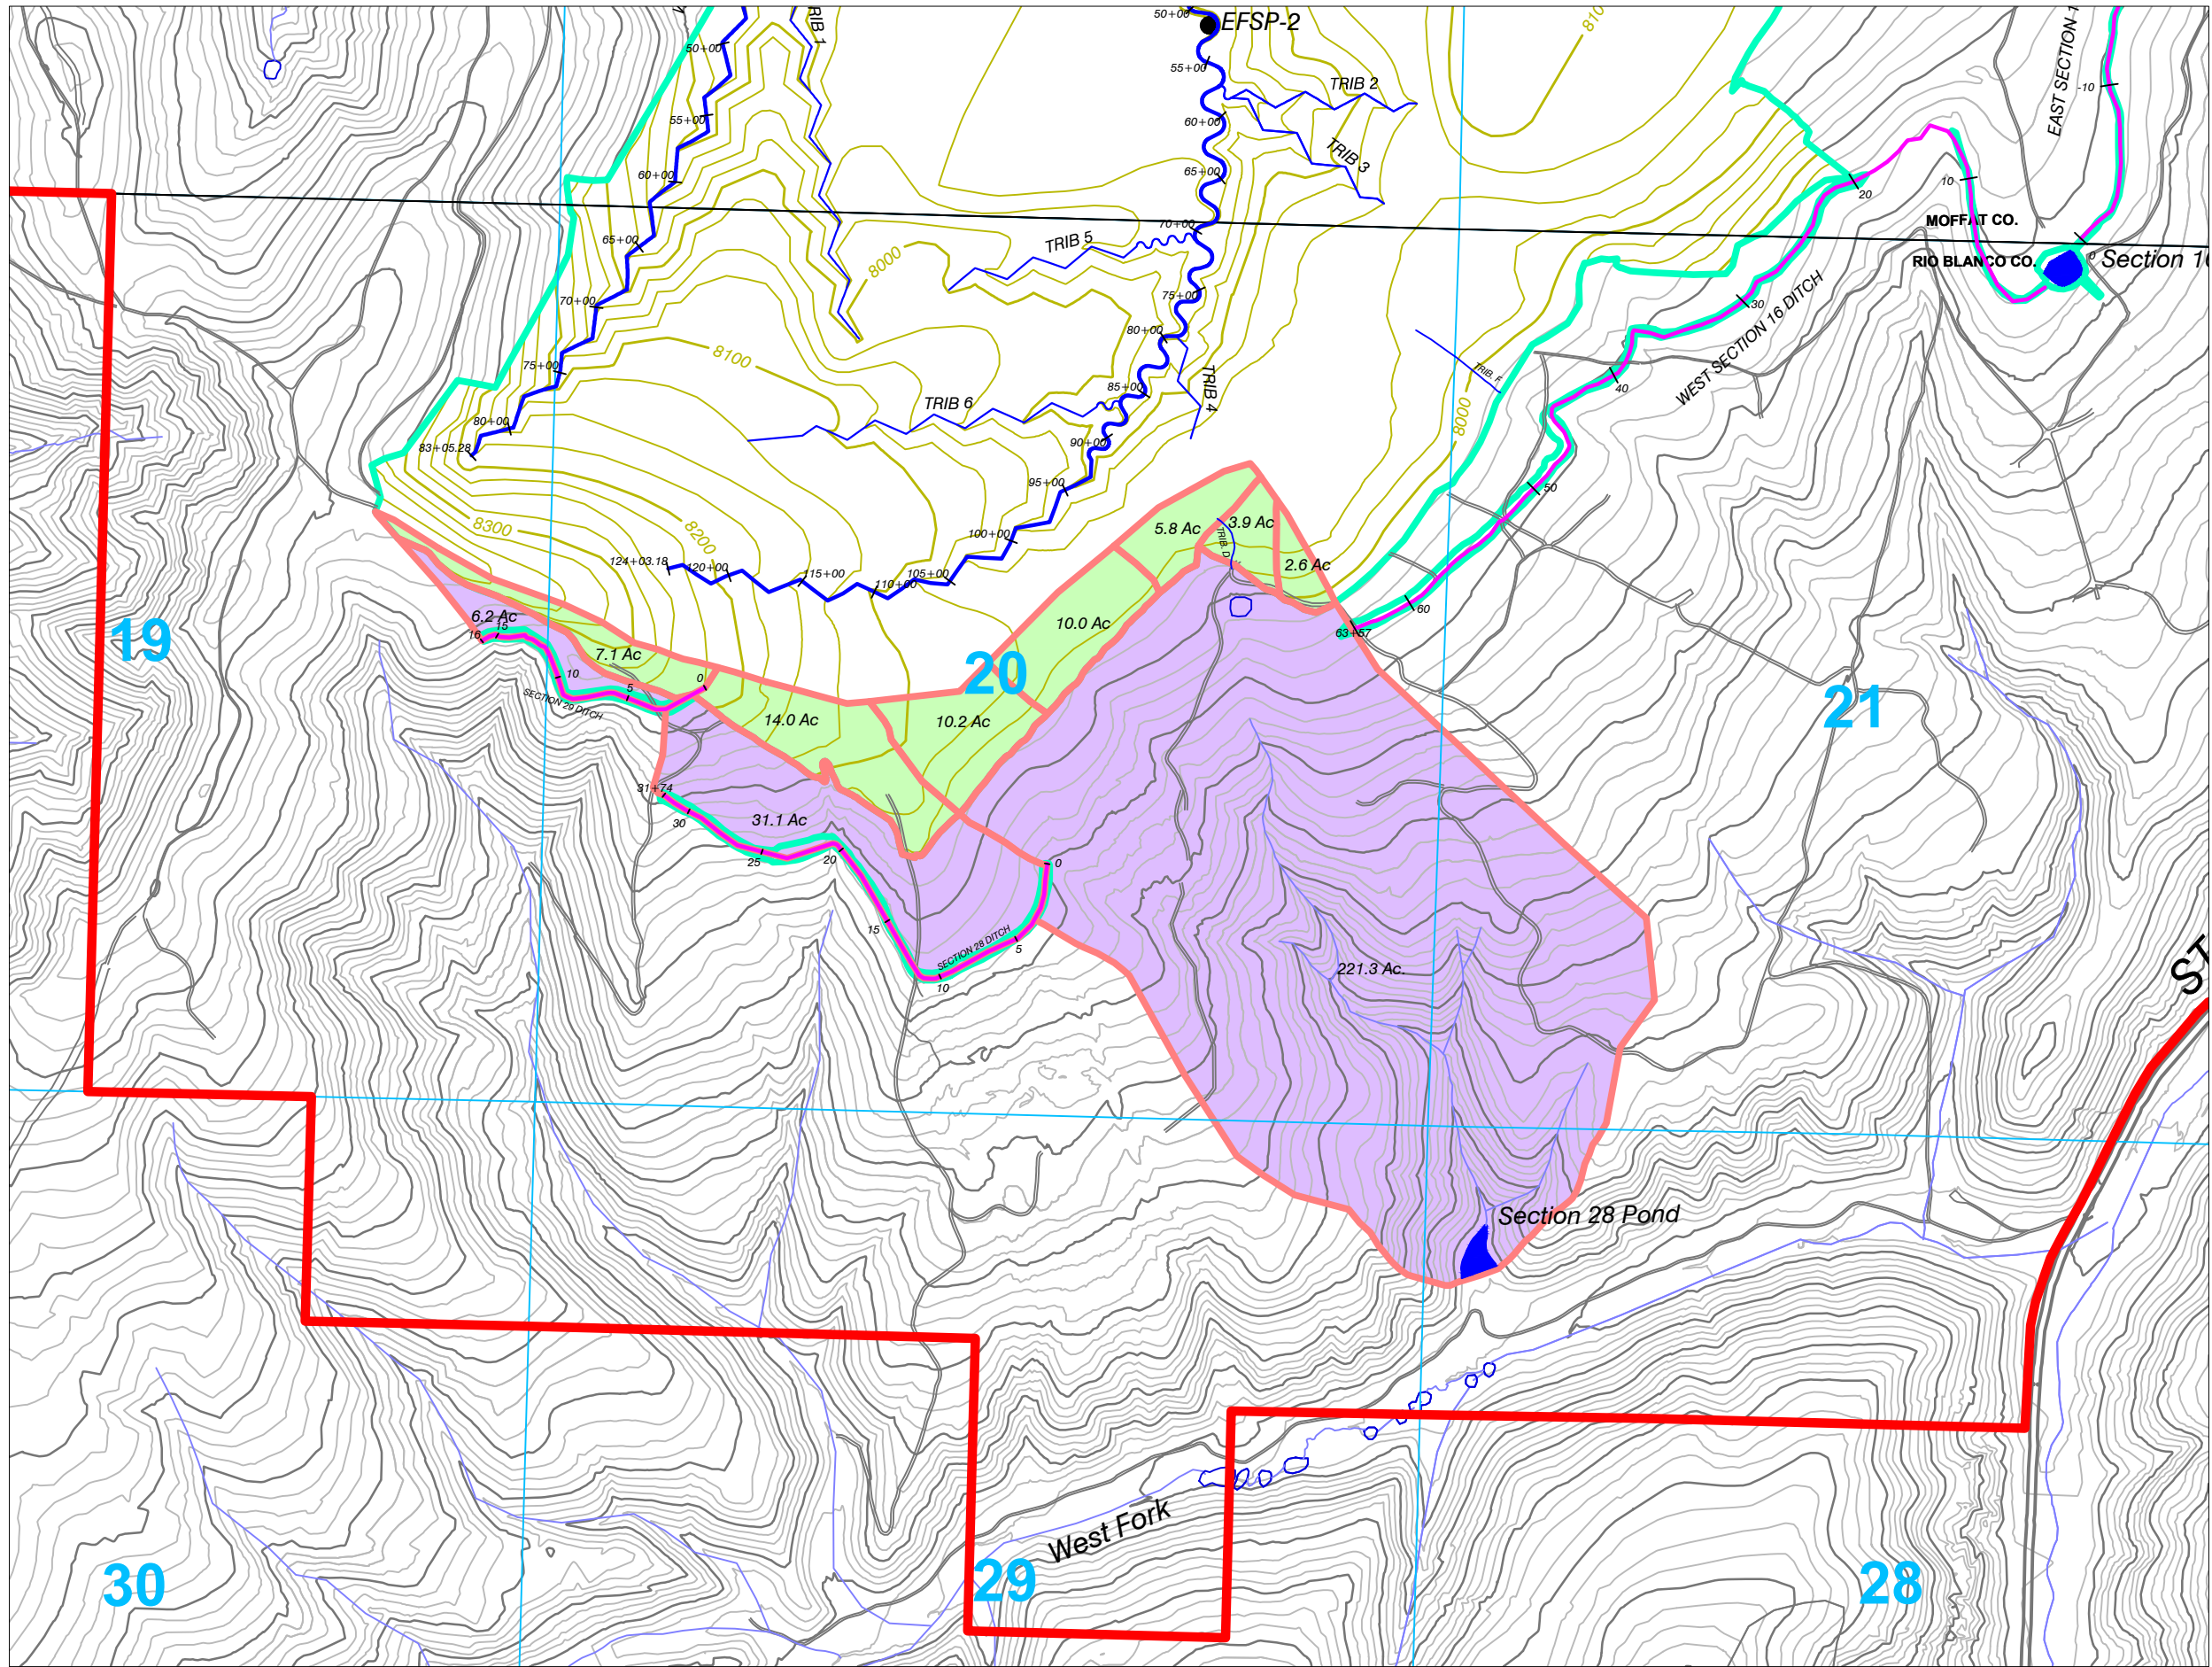

CONTOUR INTERVAL 25 FT.
APPROVED PMT

Section 28 Pond
Post Mining Case Watershed Boundaries



SCALE: 1" = 1000'
DATE: 7/14/06
DRWG. BY: TCP (ESI)
APPROVED BY:

DRWG NO. Figure Exh. 7-20A-2

No.	REVISION	DATE	BY	CHK
PR 02	Pond footprint, drainages, areas	1/5/07	TCP	TAT
TR 81	PMT Change for Section 28 pond	12/31/10	TCP	KRB
TR 105	PMT Change	1/12/15	TCP	KRB
TR 131	Revised Subwatershed Boundaries	1/28/19	Tony	AA
TR 145	Revised Subwatershed Boundaries	11/16/20	Tony	AA