


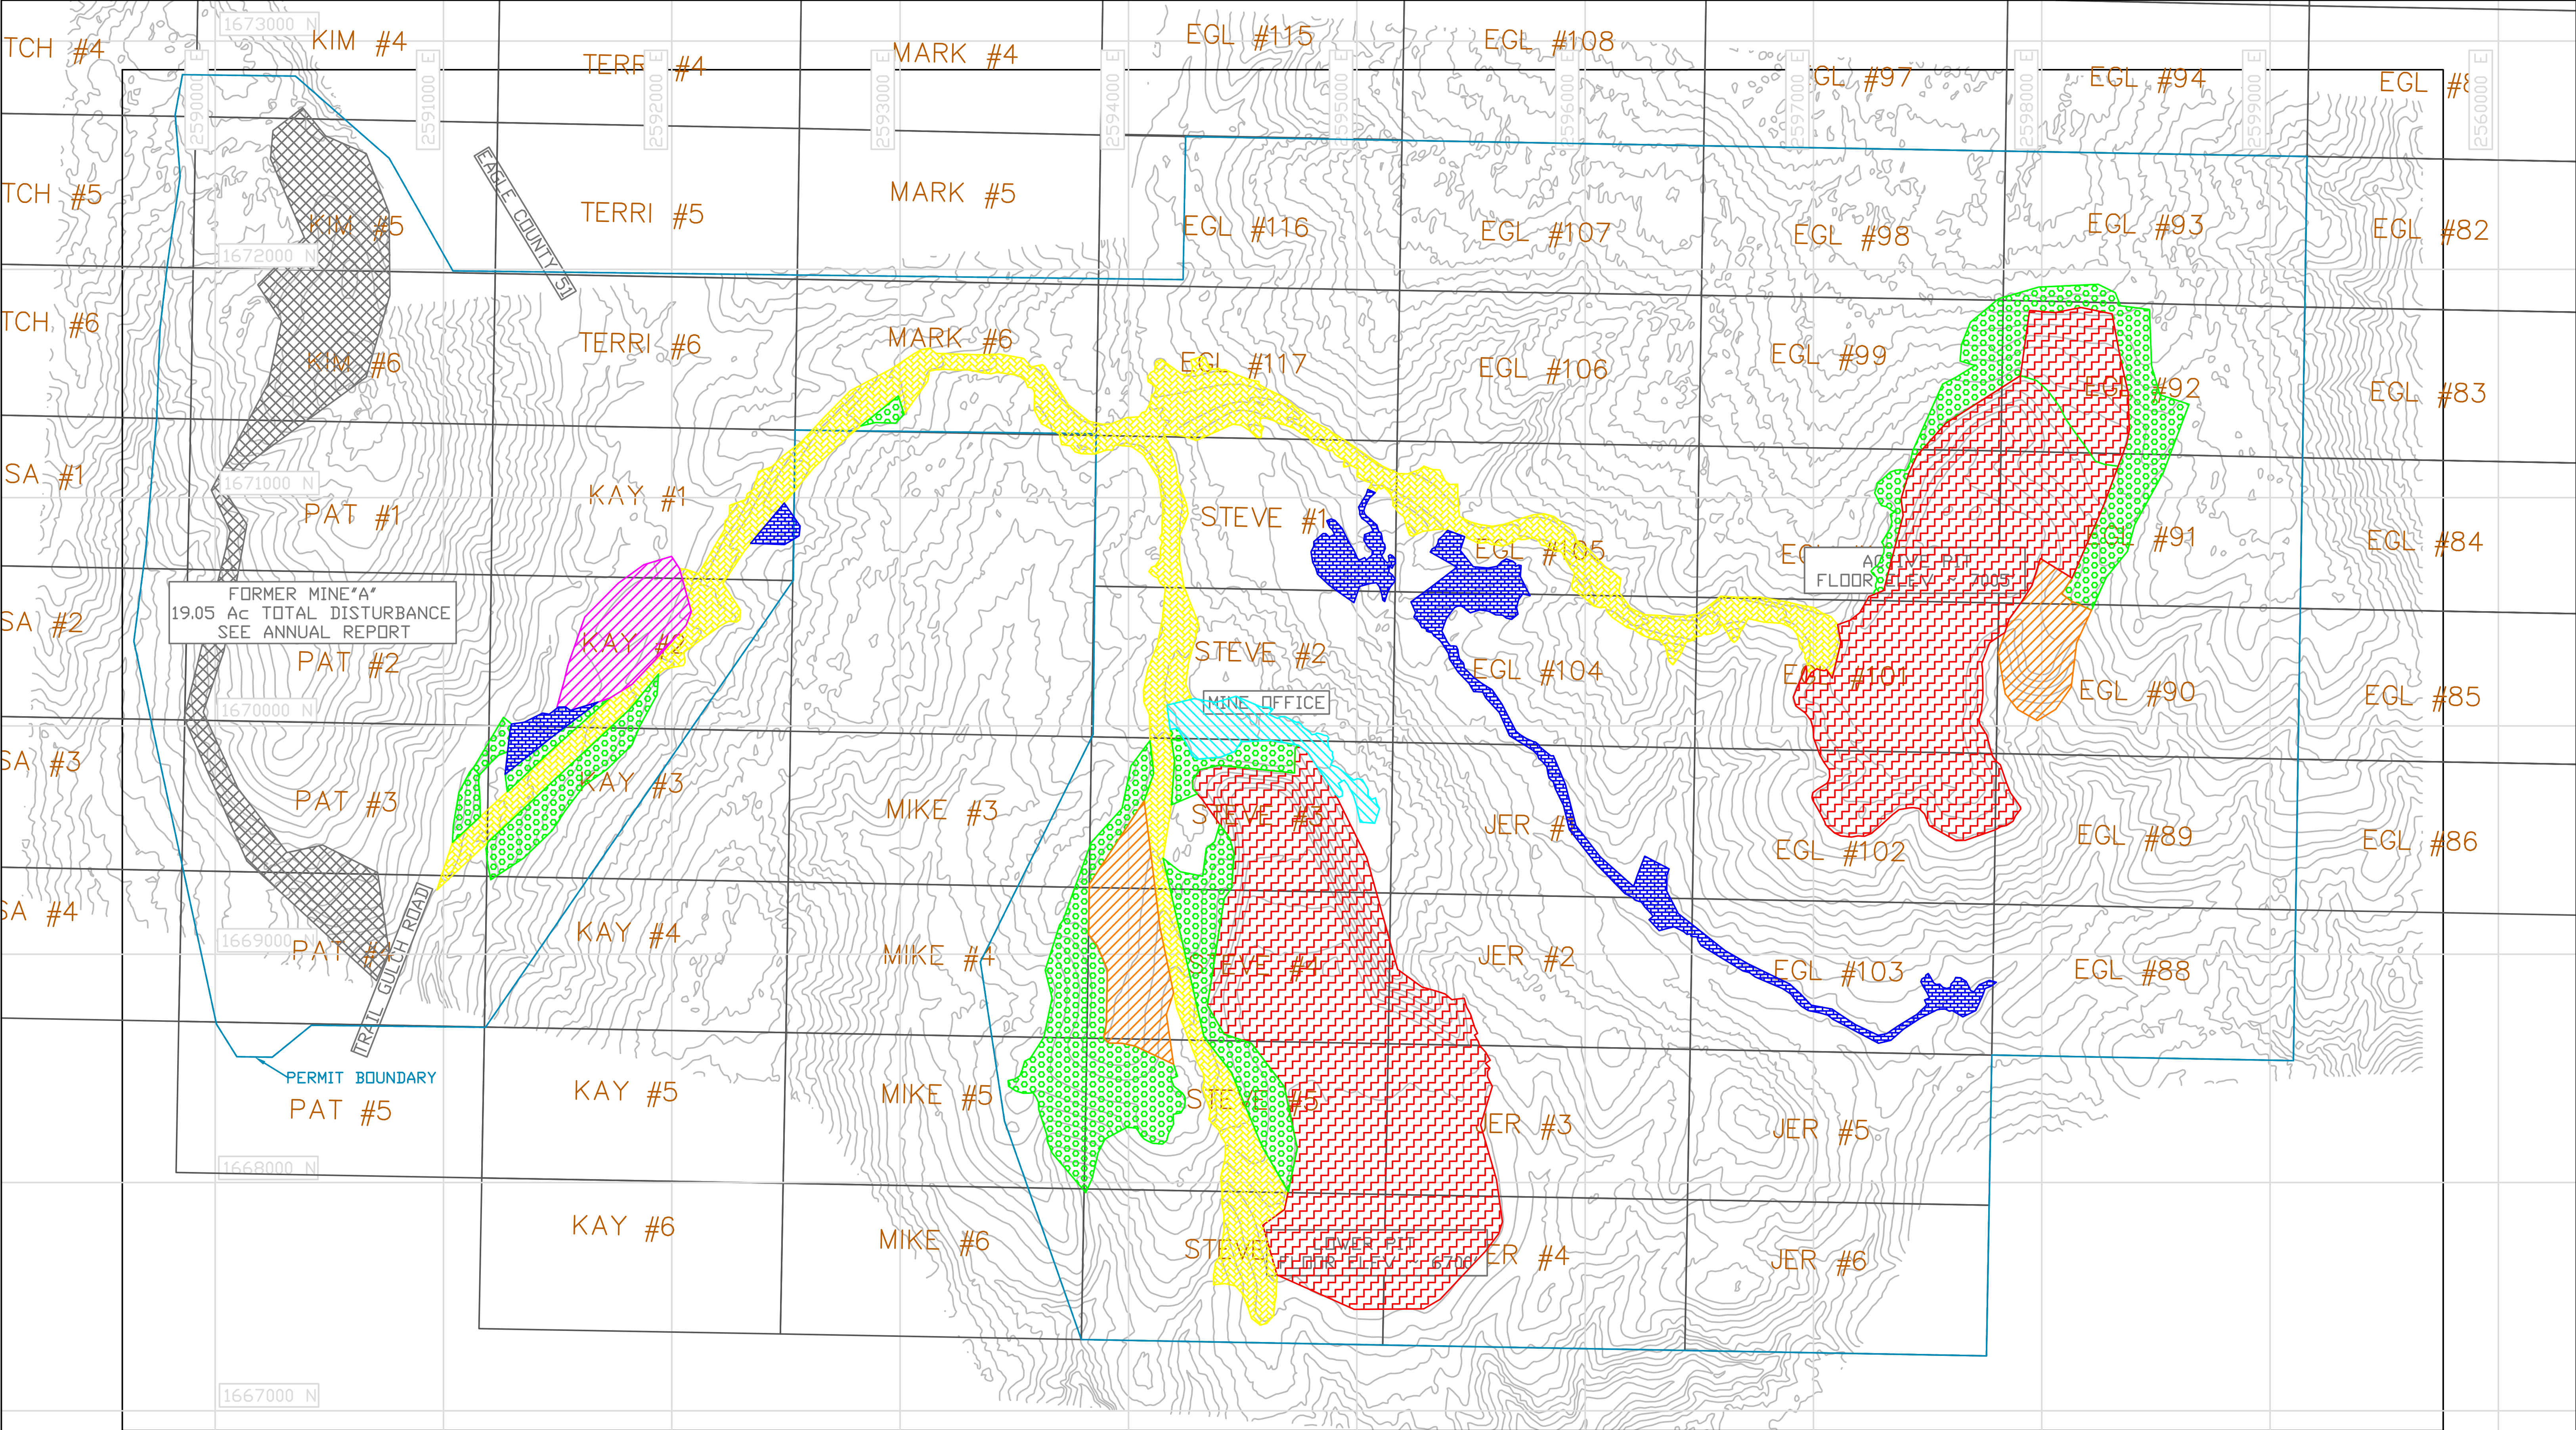

LEGEND (ESTIMATED ACREAGE)		DATE	REV	DESCRIPTION	BY	AMERICAN GYPSUM - EAGLE MINE	
	REVEGETATED (32.30 Ac)	12/16	2	PERMIT BDY - TOPO	JDR		
	SHOP & OFFICE FACILITIES (3.29 Ac)	12/17	3	NEW DISTURB / ROAD	JDR		
	STOCKPILE (4.93 Ac)	12/18	4	NEW DISTURB / ROAD	JFE		
	SEDIMENT CONTROL & ACCESS (9.49 Ac)	12/19	5	UPDATED TOPO/DISTURB	JFE	COLORADO MINING PERMIT M-1984-041 - 2019 ANNUAL REPORT	
	ROADS (34.29 Ac)	11/30	6	UPDATED TOPO/DISTURB	JFE	UPDATED HORIZONTAL CONTROL - NAD83 STATE PLANE (COLORADO CENTRAL)	
	WASTE DUMPS (9.94 Ac)	DRAWING SCALE : AS PLOTTED (FEET)				UPDATED VERTICAL CONTROL - NAVD88	
	OPEN PIT (81.85 Ac)					MINE OFFICE LOCATION - LAT 39.6643 N, LONG 106.9405W	