


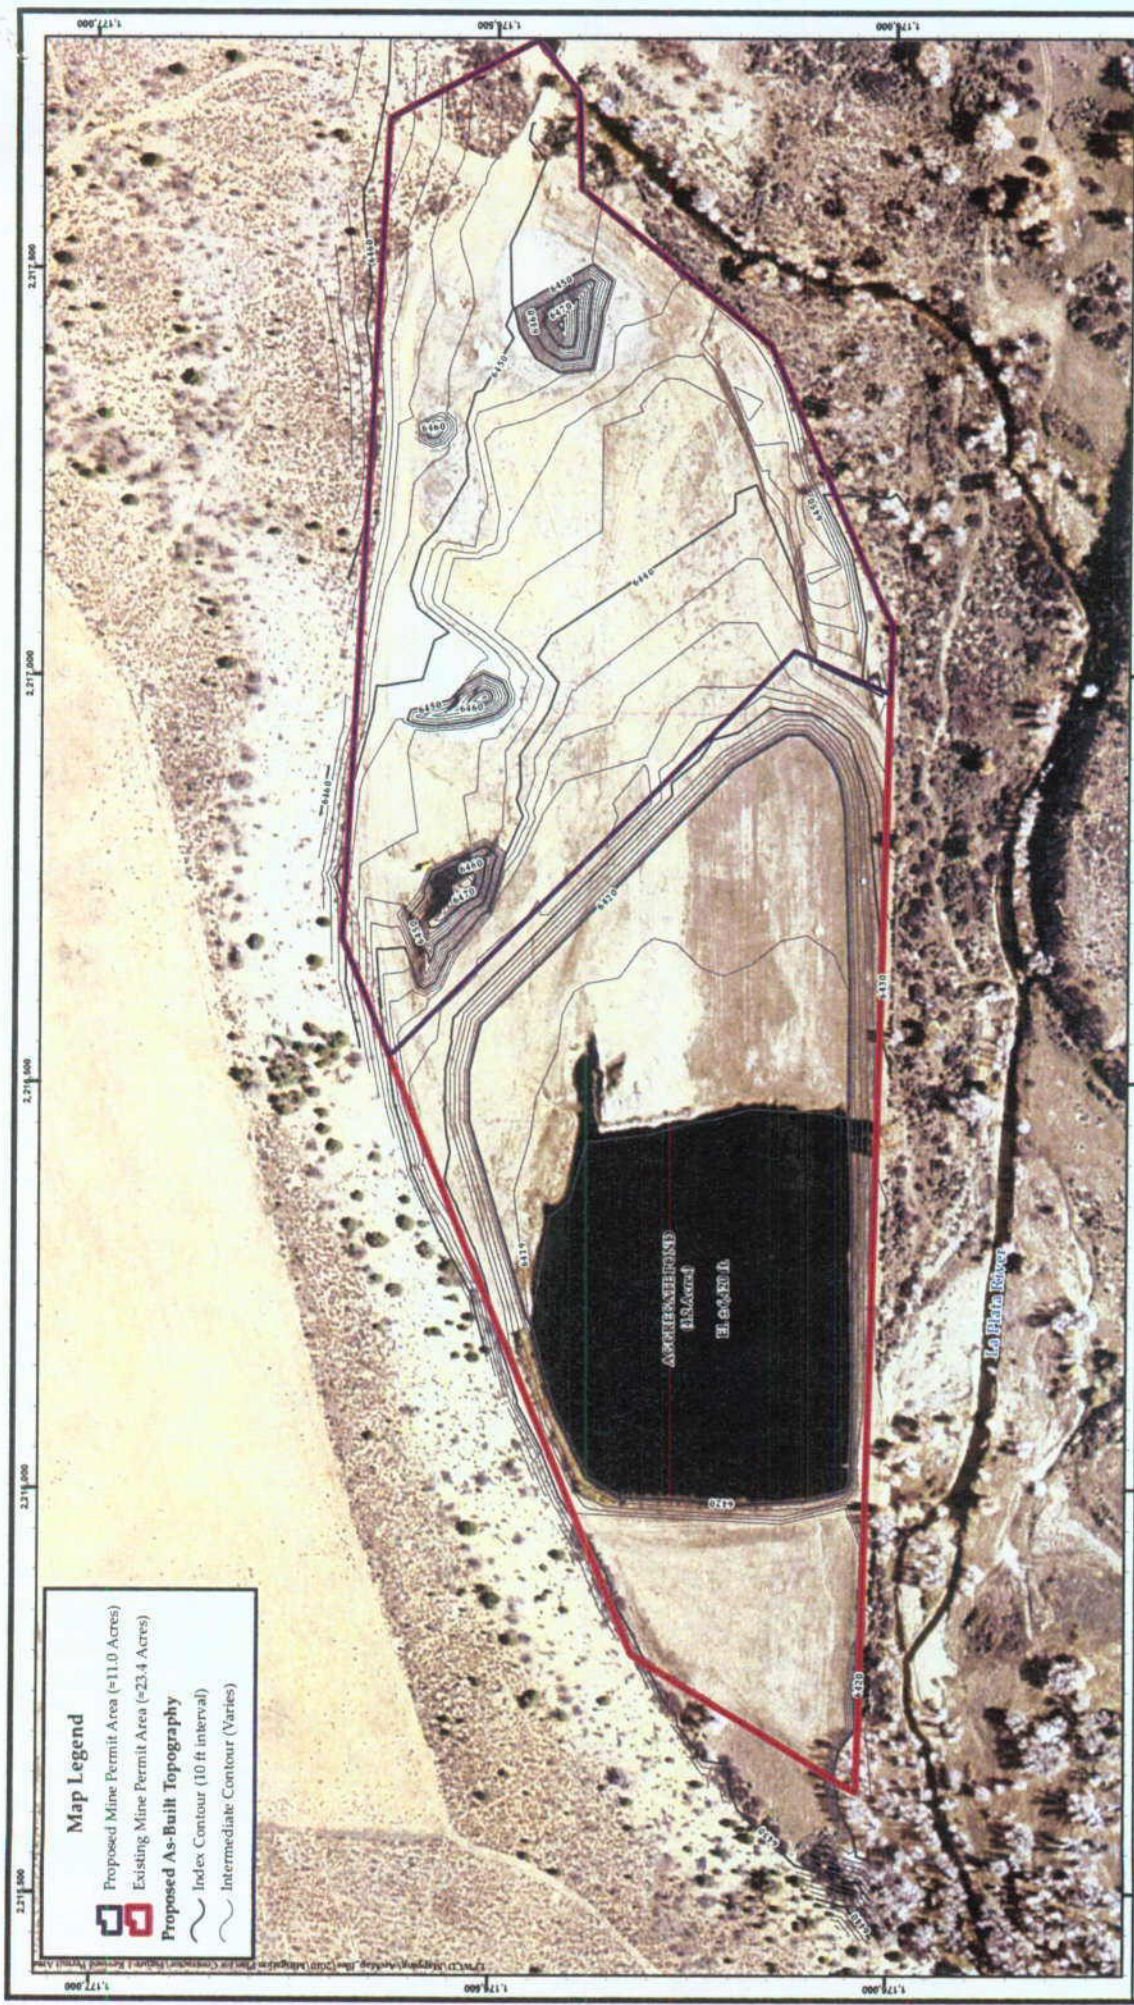

Map Legend

- Proposed Mine Permit Area (~11.0 Acres)
- Existing Mine Permit Area (~23.4 Acres)
- Proposed As-Built Topography
- Index Contour (10 ft interval)
- Intermediate Contour (Varies)

Figure 1

La Plata River Mitigation Site
Revised Mine Permit Area

Designed by: MJK
Checked by: RJU
Date: 11/03/2010
Scale: 1:1,800

Map Sources/Notes:
Aerial Photography - La Plata County GIS, November 2007
Topography - Skanska/BWC per Mitigation Plan
Map Coordinates are in NAD83, State Plane Colorado South (Feet)

555 RiverGate Lane, Suite B4-82
Durango, CO 81301
(970) 385-2340ph, 385-2341fx
www.BakisWater.com

Bakis
Water Control Systems