



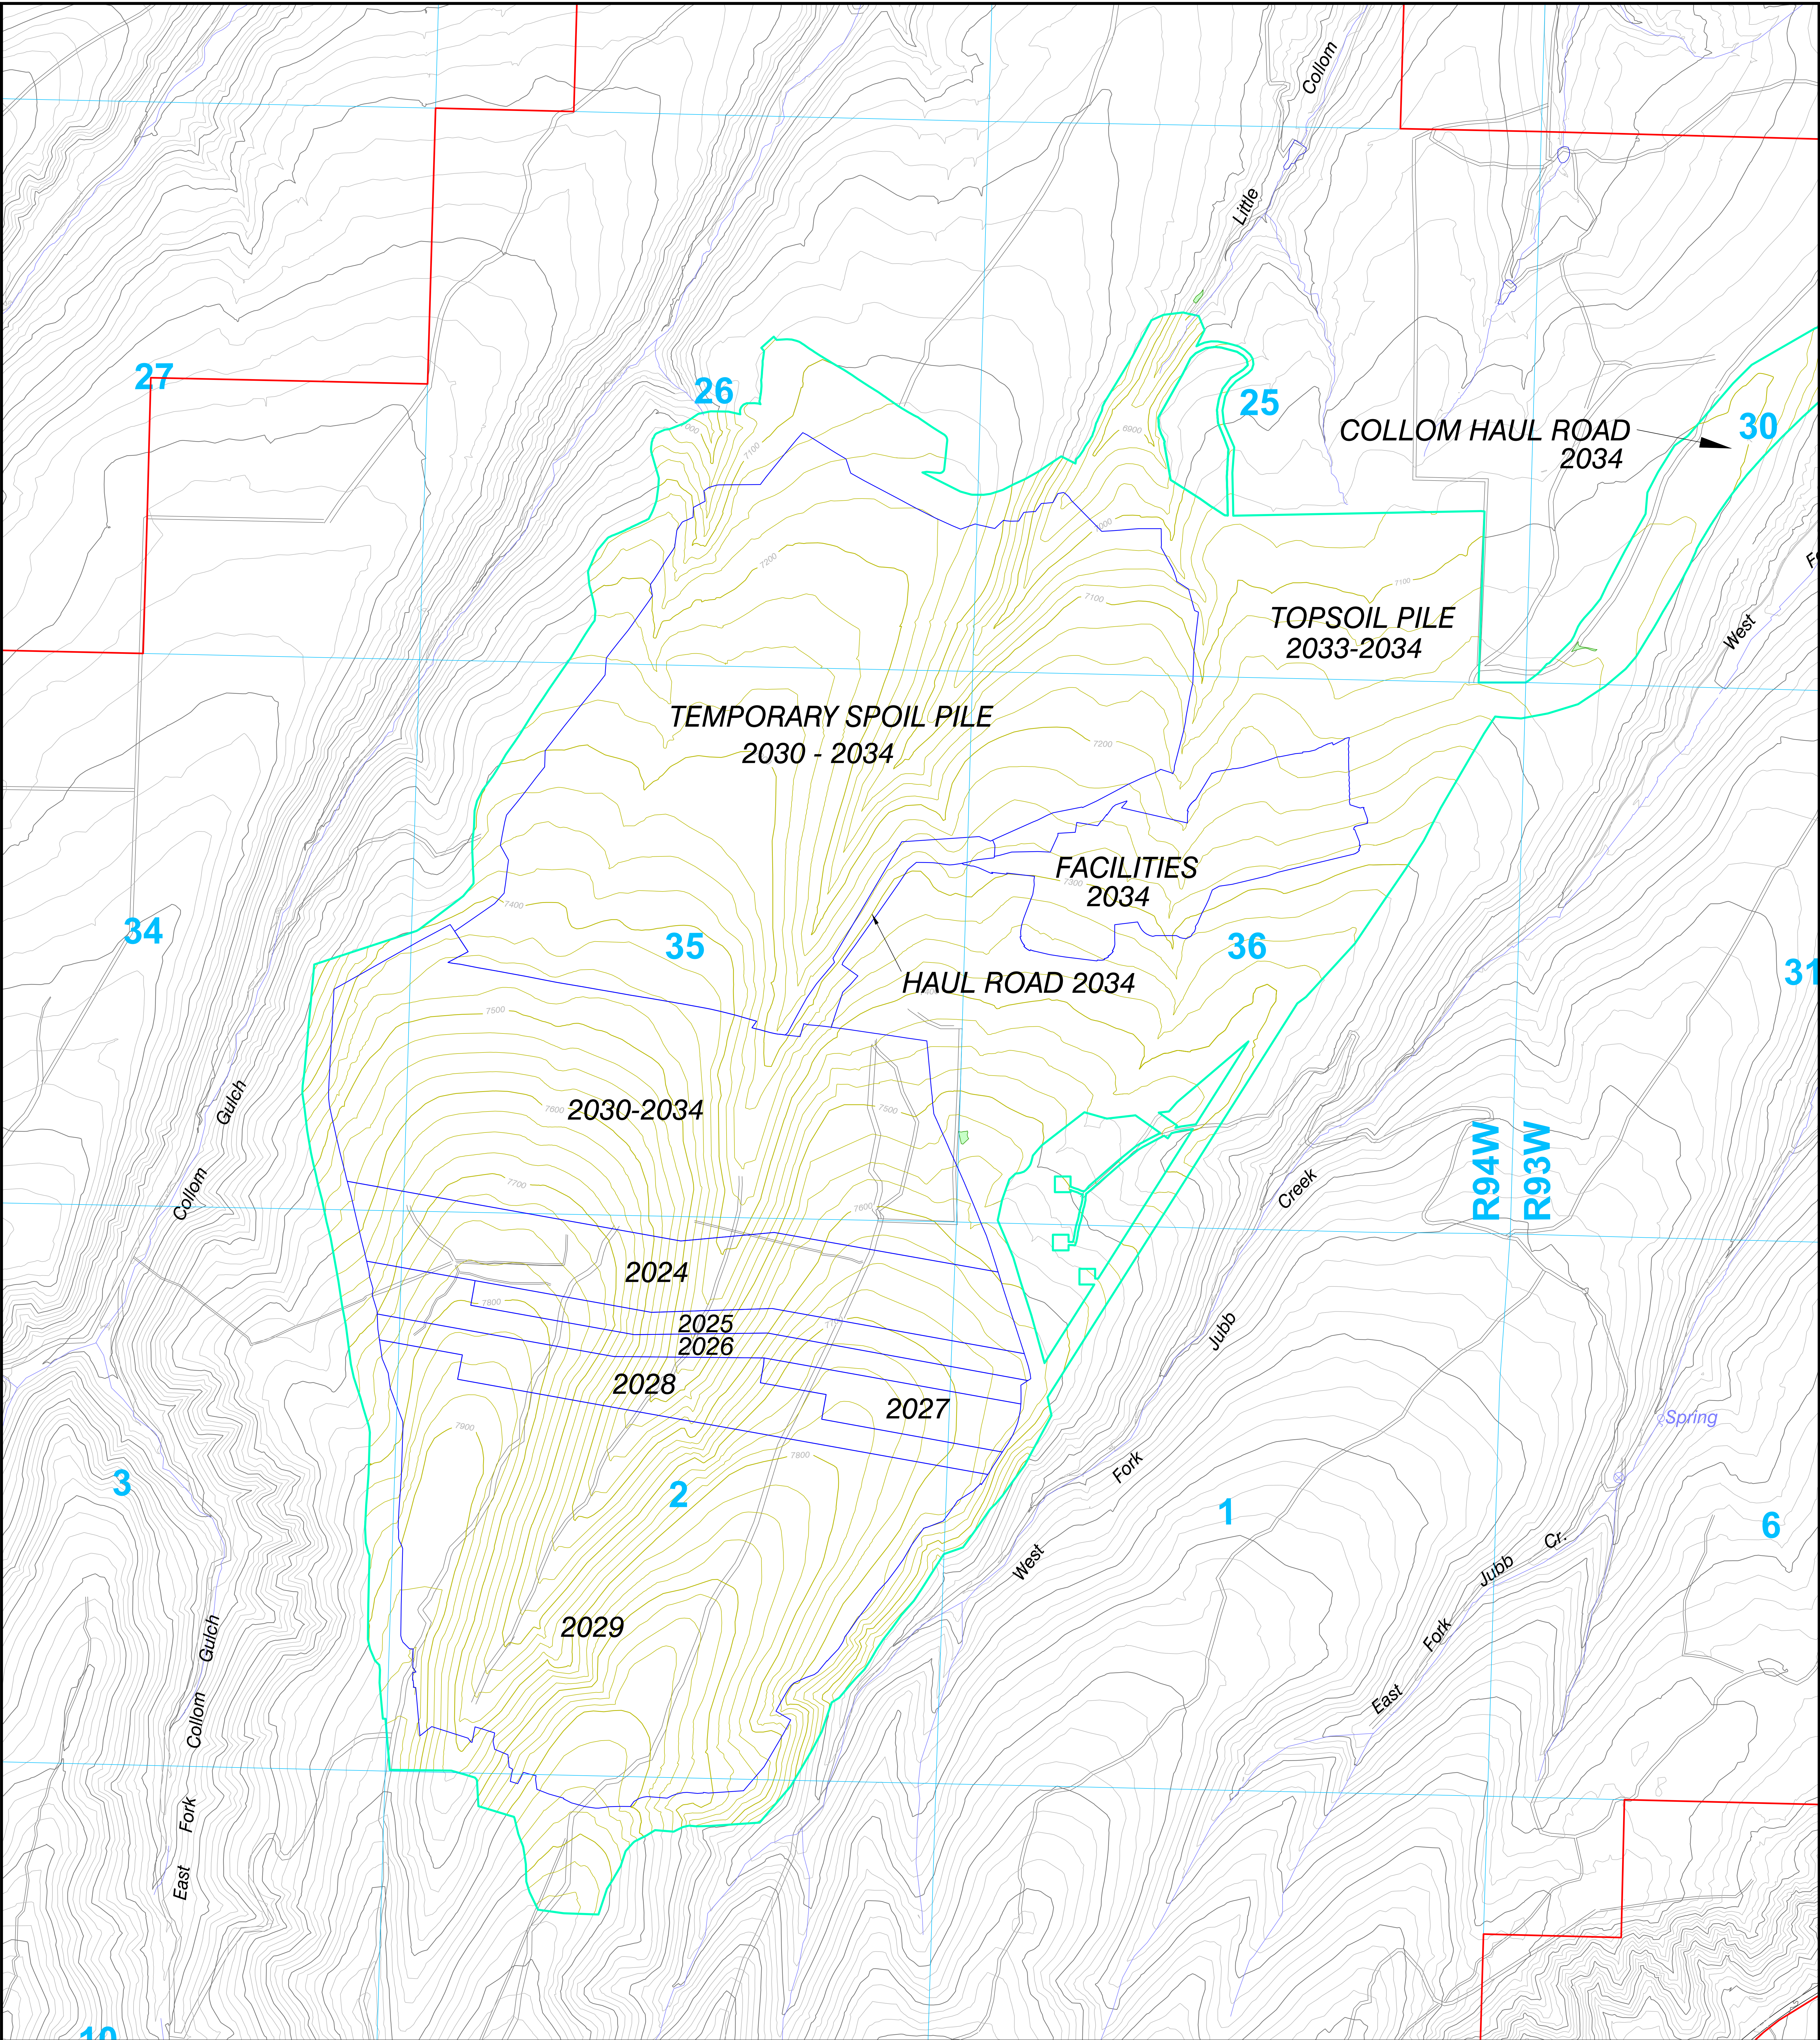

LEGEND

- Permit Boundary
- Road or Trail
- Streams
- Spoil Grading Areas by Year
- Disturbance Boundary

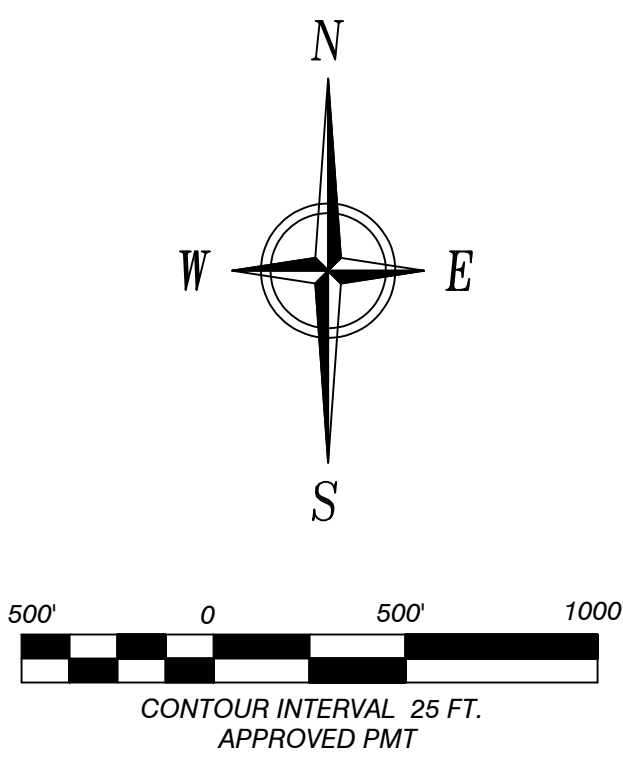

33	34	35	36	31	32	33	34	35	36	31	32
31	32	33	34	35	36	31	32	33	34	35	36
29	30	31	32	33	34	35	36	31	32	33	34
27	28	29	30	31	32	33	34	35	36	31	32
25	26	27	28	29	30	31	32	33	34	35	36
23	24	25	26	27	28	29	30	31	32	33	34
21	22	23	24	25	26	27	28	29	30	31	32
19	20	21	22	23	24	25	26	27	28	29	30
17	18	19	20	21	22	23	24	25	26	27	28
15	16	17	18	19	20	21	22	23	24	25	26
13	14	15	16	17	18	19	20	21	22	23	24
11	12	13	14	15	16	17	18	19	20	21	22
9	10	11	12	13	14	15	16	17	18	19	20
7	8	9	10	11	12	13	14	15	16	17	18
5	6	7	8	9	10	11	12	13	14	15	16
3	4	5	6	7	8	9	10	11	12	13	14
1	2	3	4	5	6	7	8	9	10	11	12
33	34	35	36	31	32	33	34	35	36	31	32

ENGINEERS CERTIFICATION
I, BRIAN W. COATES, hereby certify that this map has been reviewed by me and is true and correct to the best of my knowledge and information, relying on information supplied by experts employed by Colowyo Coal Company or qualified consultants working for Colowyo Coal Company, and that I am a Professional Engineer licensed in Colorado as required by the provisions of C.R.S. 12-25-101 through C.R.S. 12-25-119. IN WITNESS WHEREOF, I have hereunder set my hand and affixed my seal.



SPOIL GRADING
Collom Pit



SCALE: 1" = 500'
DATE: 5/28/2024
DRAWN BY: JCD-BWES
APPROVED BY: TAT
DRWG NO. MAP 29

No.	REVISION	DATE	BY	CHK
PR-04	Removed Little Collom X, Adjusted Timing to Mine Plan Updated Facilities Footprint	2/26/15	Tony	JG
PR-04	Revised Spoil Grading Timing	2/26/16	Tony	JG
TR-124	Revised Temp Spoil Pile Polygon	7/28/16	Tony	JG
MR-228	Revised Spoil Grading Timing	12/17/20	Tony	LES

Note: All spoil grading areas shown have an approved variance from contemporaneous reclamation. Please see Volume 15, Section 4.13.