


PROPERTY OF
JAMES & RHONDA HRIBAR
1187 CR 640
WALSENBURG, CO 81089

NO MINING BUFFER ZONE

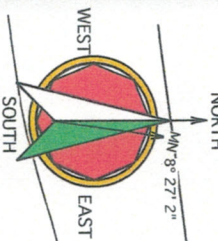


LEGEND

- 112c PERMIT BOUNDARY
- CENTURY LINK UNDERGROUND COMMUNICATION LINES
- EXISTING RANCH ROAD
- EXISTING RANCH WATER PIPELINE
- HOMESTEAD CANAL (ABANDONED)
- COUNTY ROAD 640
- OVERHEAD POWER LINES
- SAN ISABEL ELECTRIC ASSOCIATION, INC.
- RANCH FENCE

0 100 200 300 400' 800'

SCALE 1:2400 1" = 200'

CONTOUR INTERVAL 5 FEET

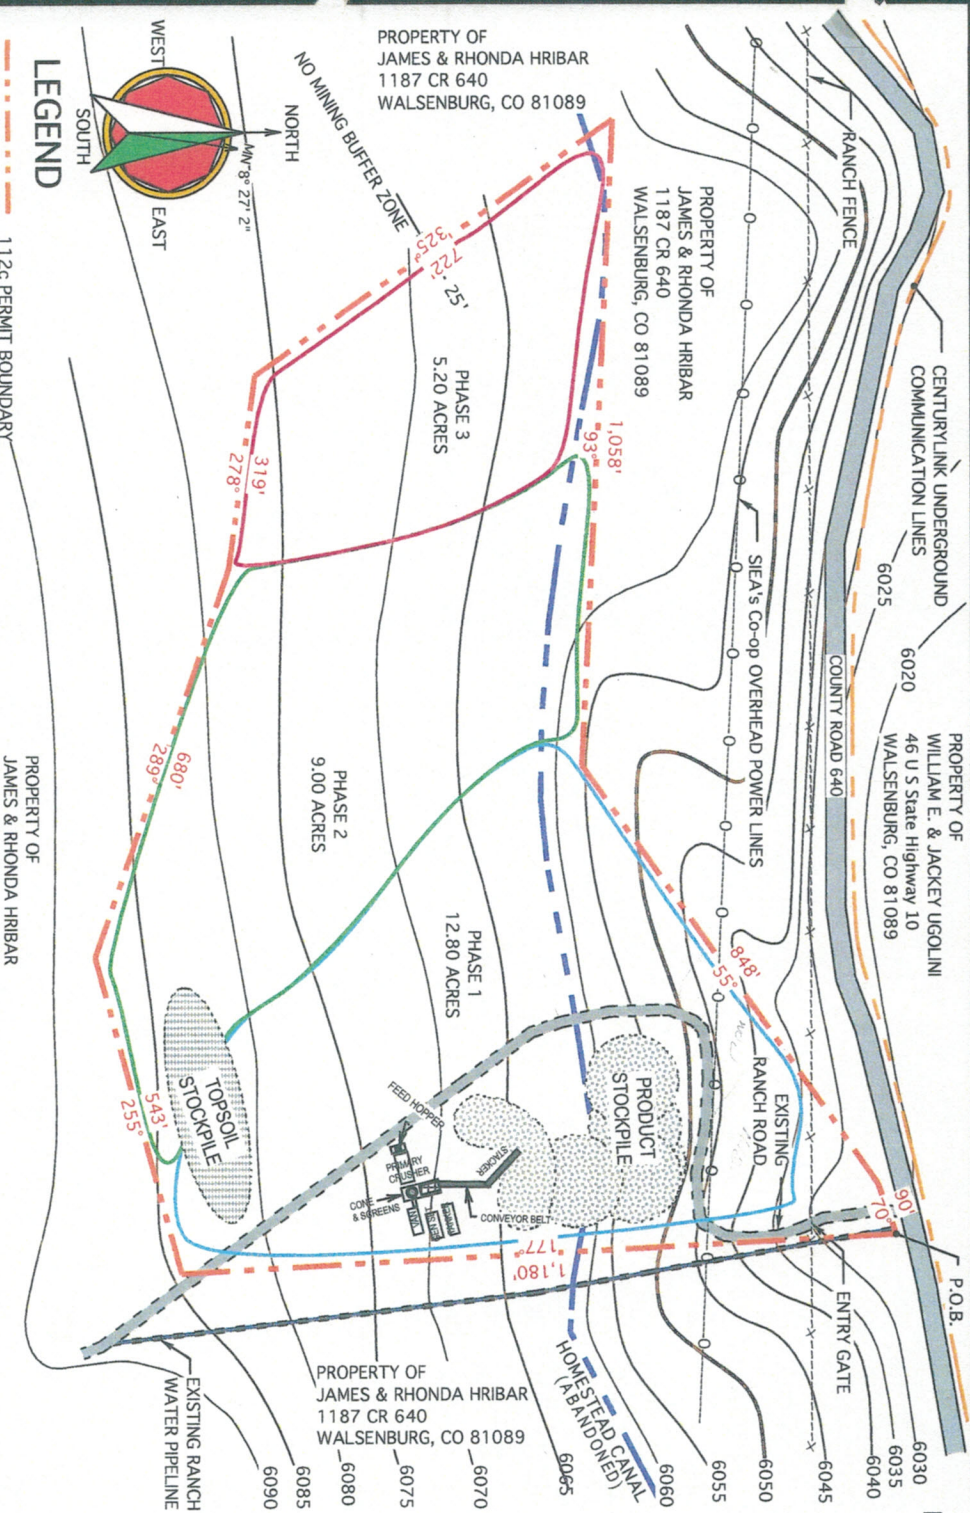

PERMIT LEGAL DESCRIPTION

A parcel of land located in the SE 1/4 OF NW 1/4 AND in the SW 1/4 OF THE NE 1/4, of Section 35, T 26 S, R 67 W, 6th P.M., Huerfano County, State of Colorado, more particularly as follows:

STARTING at the POINT OF BEGINNING which is east of the ENTRY ROAD on CR 640,

Thence a Azimuth of 177°, a distance of 1,180',
Thence a Azimuth of 255°, a distance of 543',
Thence a Azimuth of 289°, a distance of 680',
Thence a Azimuth of 278°, a distance of 319',
Thence a Azimuth of 325°, a distance of 722',
Thence a Azimuth of 93°, a distance of 1,058',
Thence a Azimuth of 55°, a distance of 848',
Thence a Azimuth of 70°, a distance of 90',

Back to the Point of Beginning (P.O.B.),
Containing approximately 31 acres more or less.

UTM COORDINATES AT THE ENTRY GATE:

ZONE 13
512797.28 E
4177660.45 N
LAT. N 37° 44' 46.2"
LON. W 104° 51' 17.0"

ESTIMATED MINING TIME TABLE

PHASE AREA NUMBER	ACRES	ESTIMATED MINING DATES
PHASE #1	12.80	2013-2018
PHASE #2	9.00	2018-2023
PHASE #3	5.20	2023-2028

ORPHAN VIEW GRAVEL PIT

CLIENT: HUERFANO COUNTY GOVERNMENT

CONSULTANT: L.J. DEVELOPMENT, INC.

DRMS FILE NO. _____

PREPARED BY: JOE GAGLIANO *Joe Gagliano*

EXHIBIT C

MINING MAP

DATE: 3/07/2013