


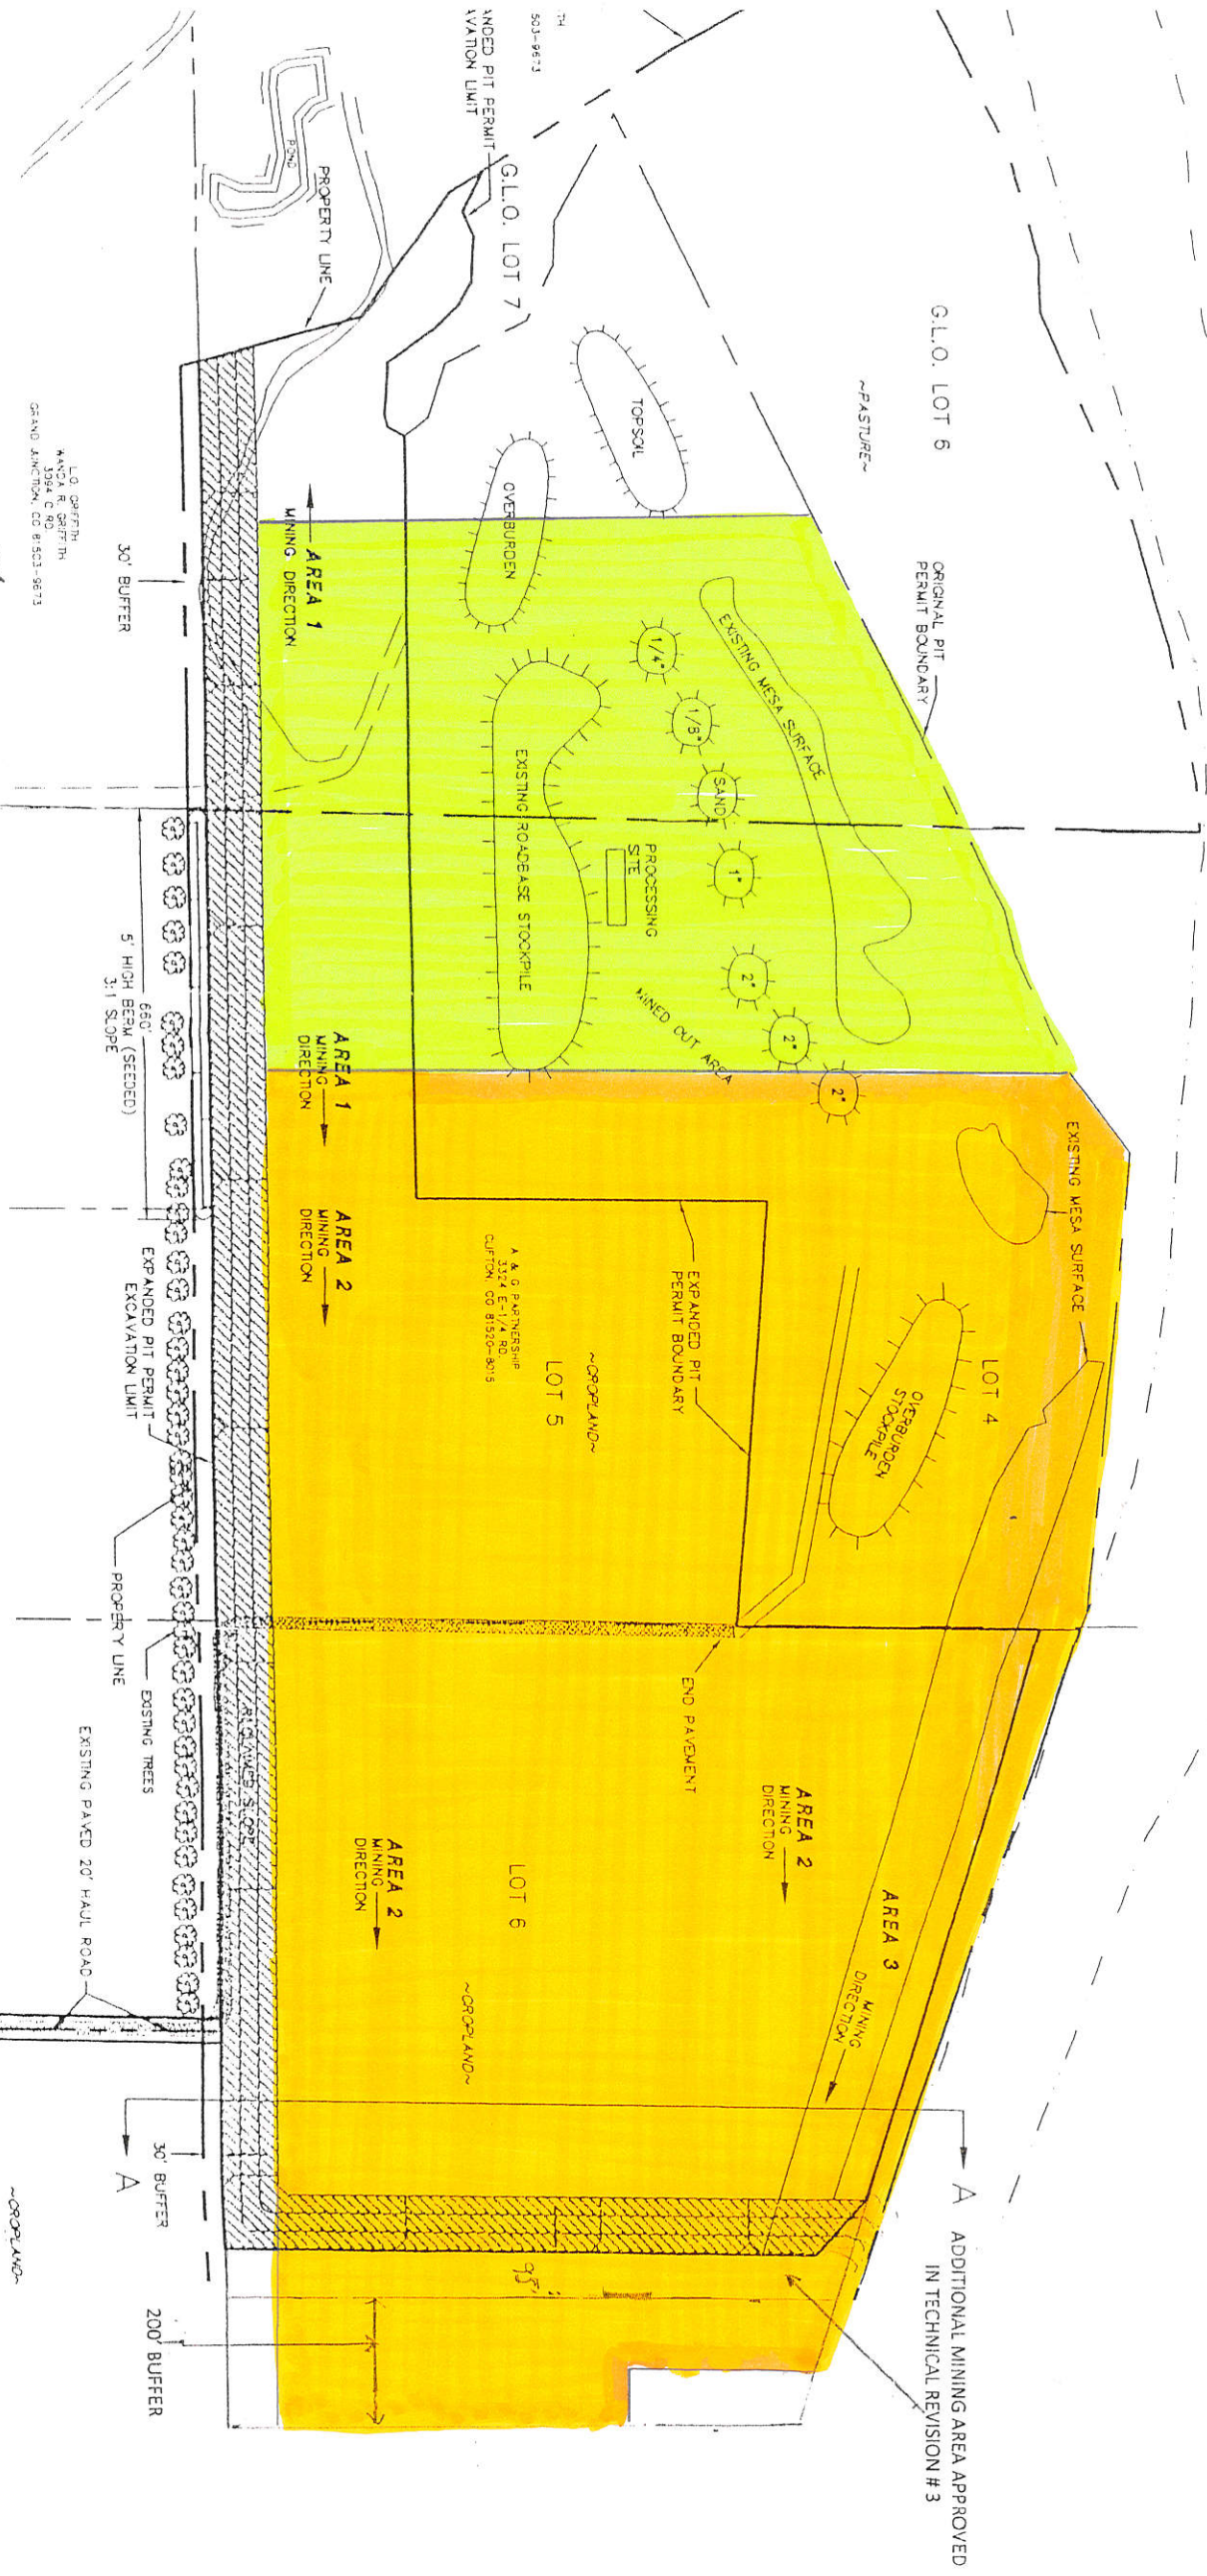

G.L.O. LOT 6

~PASTURE~

ORIGINAL PIT
PERMIT BOUNDARY

TOPSOIL

G.L.O. LOT 7

TH
503-9673
EXPANDED PIT PERMIT
EXCAVATION LIMIT

PROPERTY LINE

AREA 1
MINING DIRECTION

30' BUFFER

LO 807TH
NAD 83
3094 C RD
GRAND JUNCTION, CO 81503-9673

EXISTING MESA SURFACE

1 1/4"

1 1/8"

SAND

1"

2"

2"

MINED OUT AREA

PROCESSING
SITE

EXISTING ROADBASE STOCKPILE

AREA 1
MINING DIRECTION

AREA 2
MINING DIRECTION

5' HIGH BERM (SEEDED)
660'
3:1 SLOPE

EXPANDED PIT PERMIT
EXCAVATION LIMIT

PROPERTY LINE

EXISTING TREES

EXISTING PAVED 20' HAUL ROAD

30' BUFFER
A

200' BUFFER

A & O PARTNERSHIP
2324 E 1/4 RD
CLIFTON, CO 81502-8075

LOT 5

~CROPLAND~

EXPANDED PIT
PERMIT BOUNDARY

LOT 4

OVERBURDEN
STOCKPILE

END PAVEMENT

AREA 2
MINING DIRECTION

AREA 3
MINING DIRECTION

LOT 6

~CROPLAND~

AREA 2
MINING DIRECTION

A
ADDITIONAL MINING AREA APPROVED
IN TECHNICAL REVISION # 3

95'