

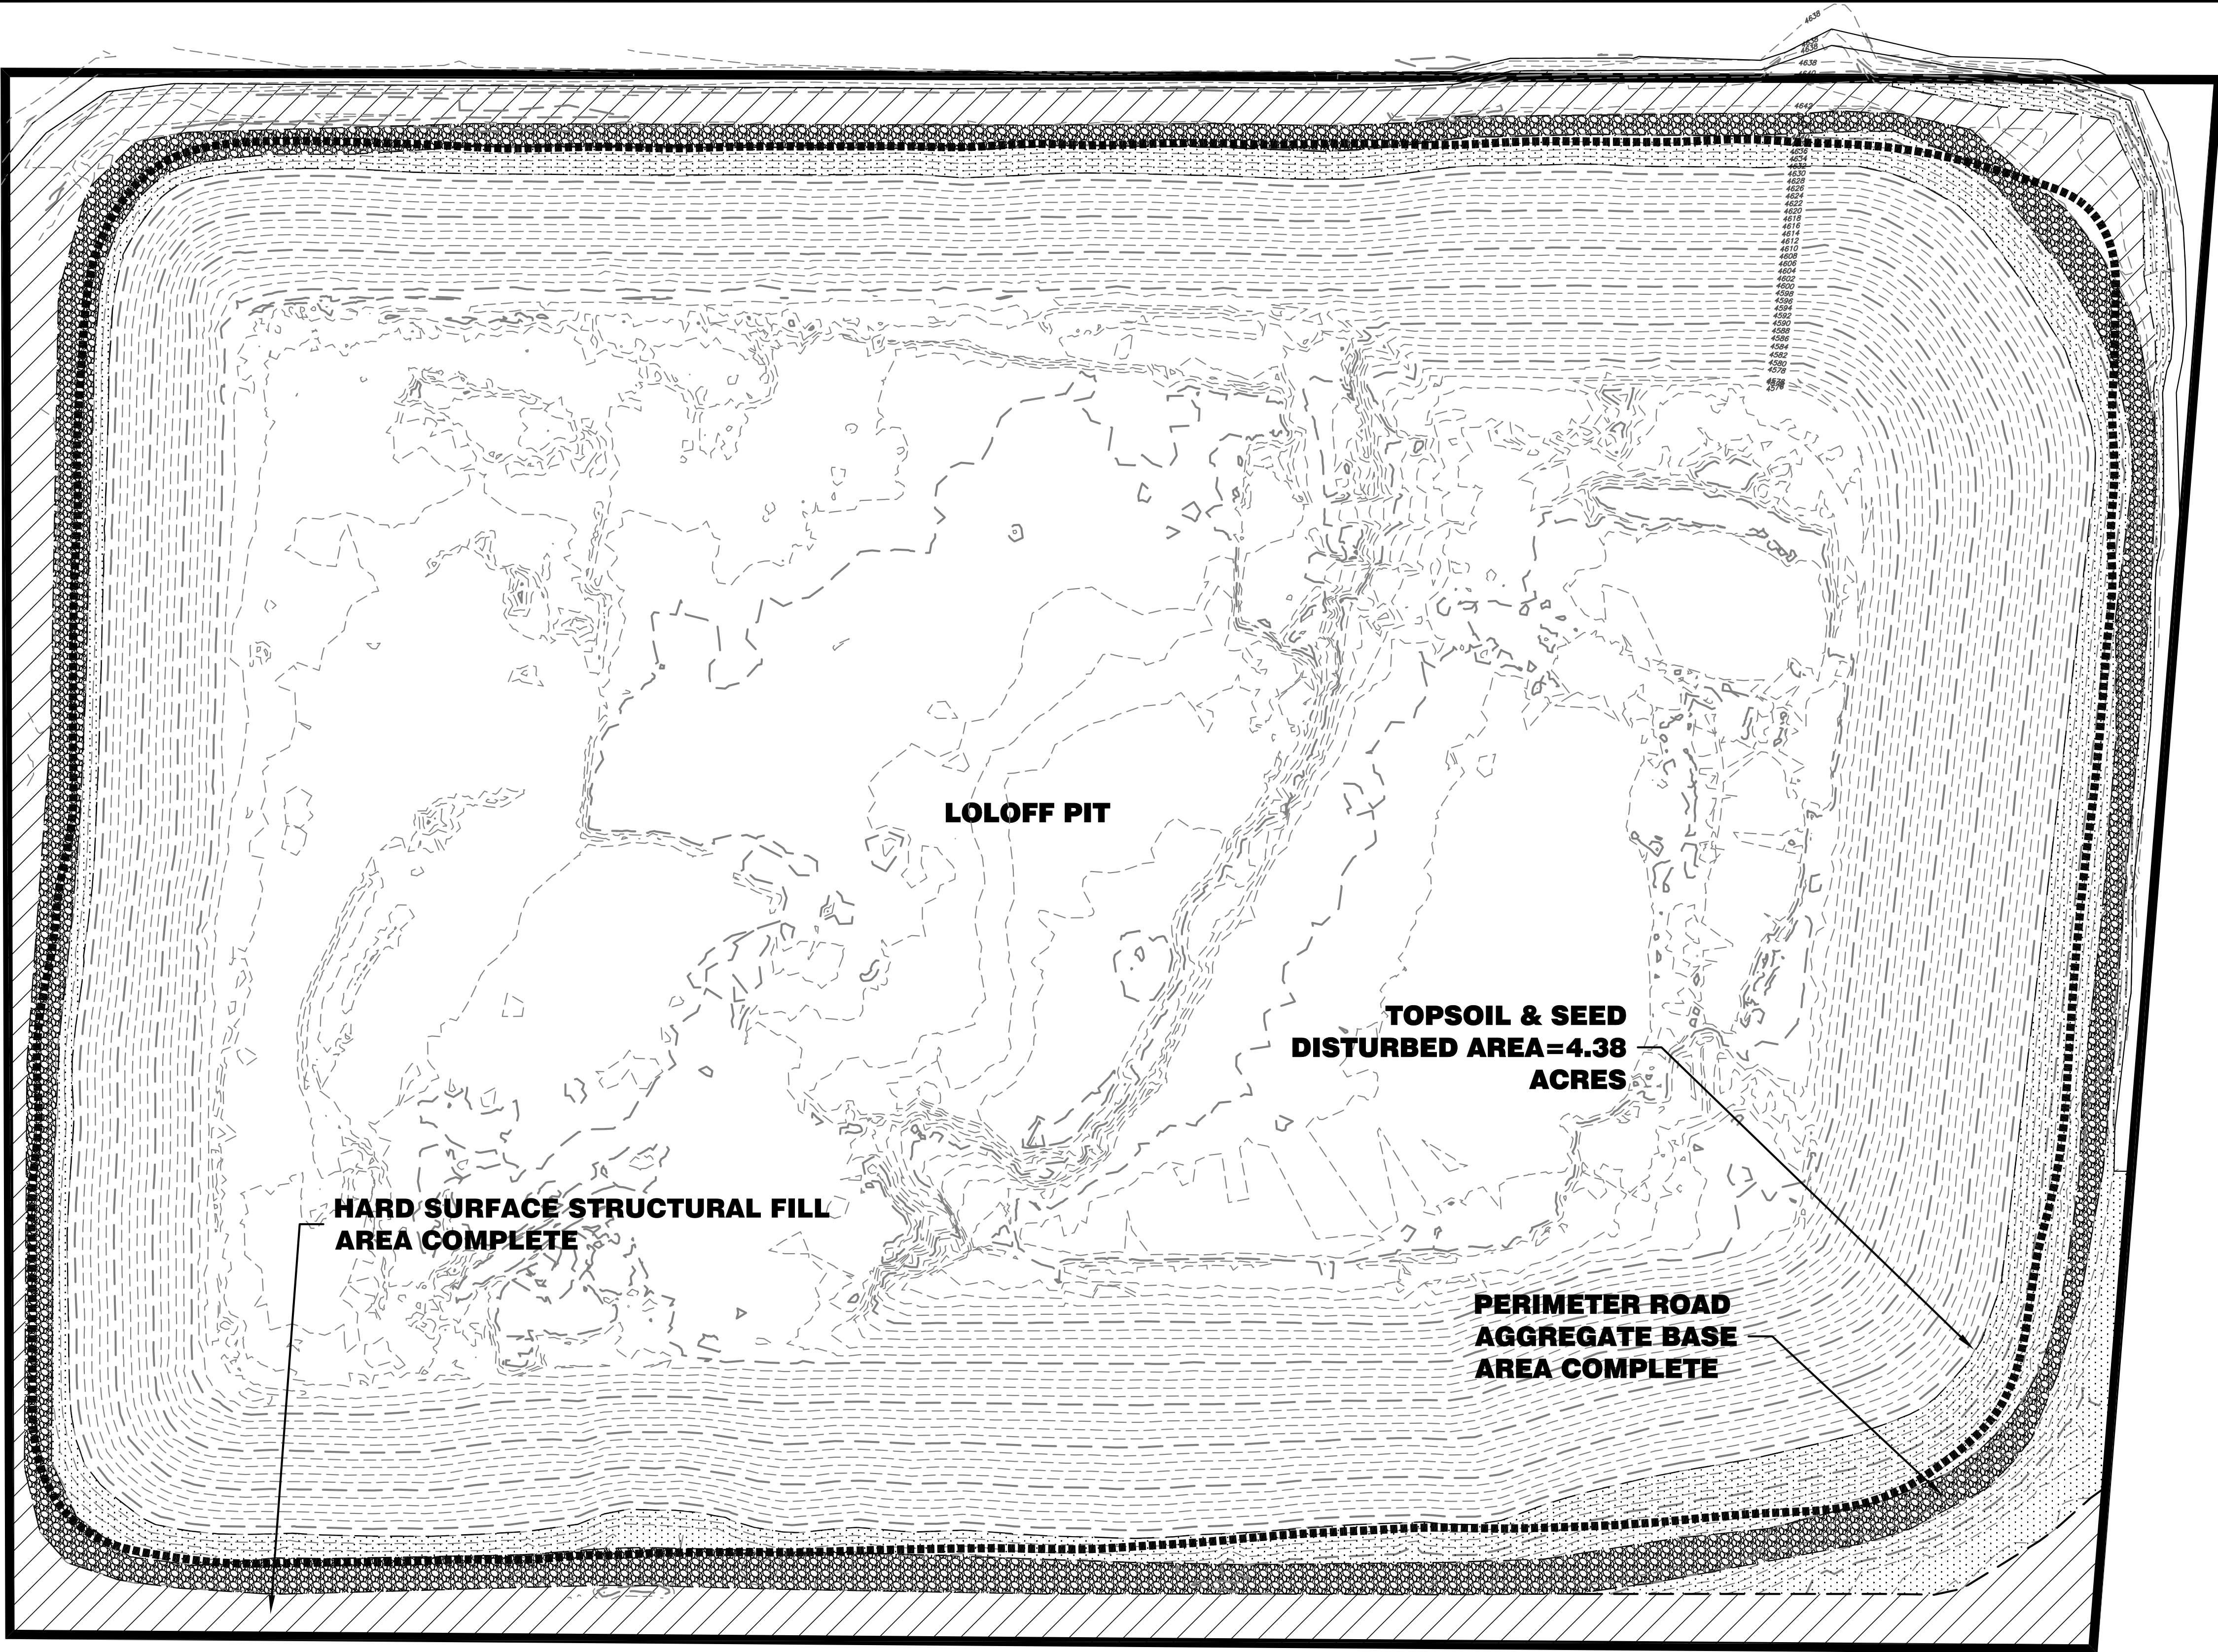
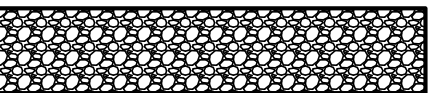
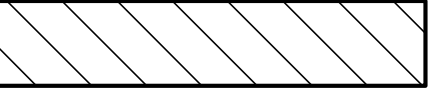
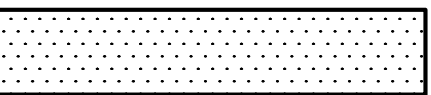


P:\13137 Loloff Pit Technical\Revision\Drawings\Plan Sheets\JT- Reclamation Plan.dwg, Annual Map 2020, 12/14/2020 12:40:19 PM

 

LEGEND

- SLURRY WALL** 
- ACCESS ROAD** 
- HARD SURFACE STRUCTURAL FILL** 
- TOPSOIL AND SEEDED AREAS** 
- CONTOURS** 
- PROPERTY BOUNDARY** 

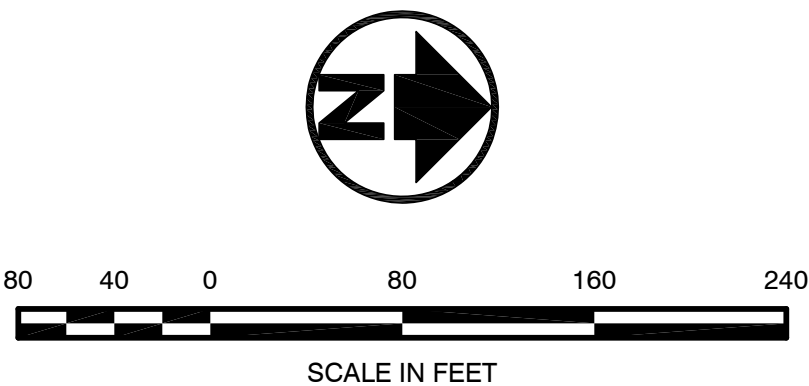

J&T Consulting, Inc.
305 Denver Avenue - Suite D
Fort Lupton, CO 80621
Ph: 303-857-6222 Fax: 303-857-6224
www.jtconsulting.com

Loloff Pit

Loloff Construction, Inc.

M-1985-112

REVISIONS					Description	
No	Date	By	Chk	Rev	Rev	Revisions
1	7/7/20	TPY	JCY		1	

Job # 13137
Date 6/4/20
Drawn By TWT
Designed By TPY
Checked By JCY
File JT-Reclamation Plan
Scale 1" = 80'

Sheet: 1 of: 1