


State Pit No. 38

Permit No. M-2006-076

Center of property is a portion of Lot 15, Tract 38,
which is the NW1/4SE1/4 Section 36, T12N, R95W of 6th P.M.

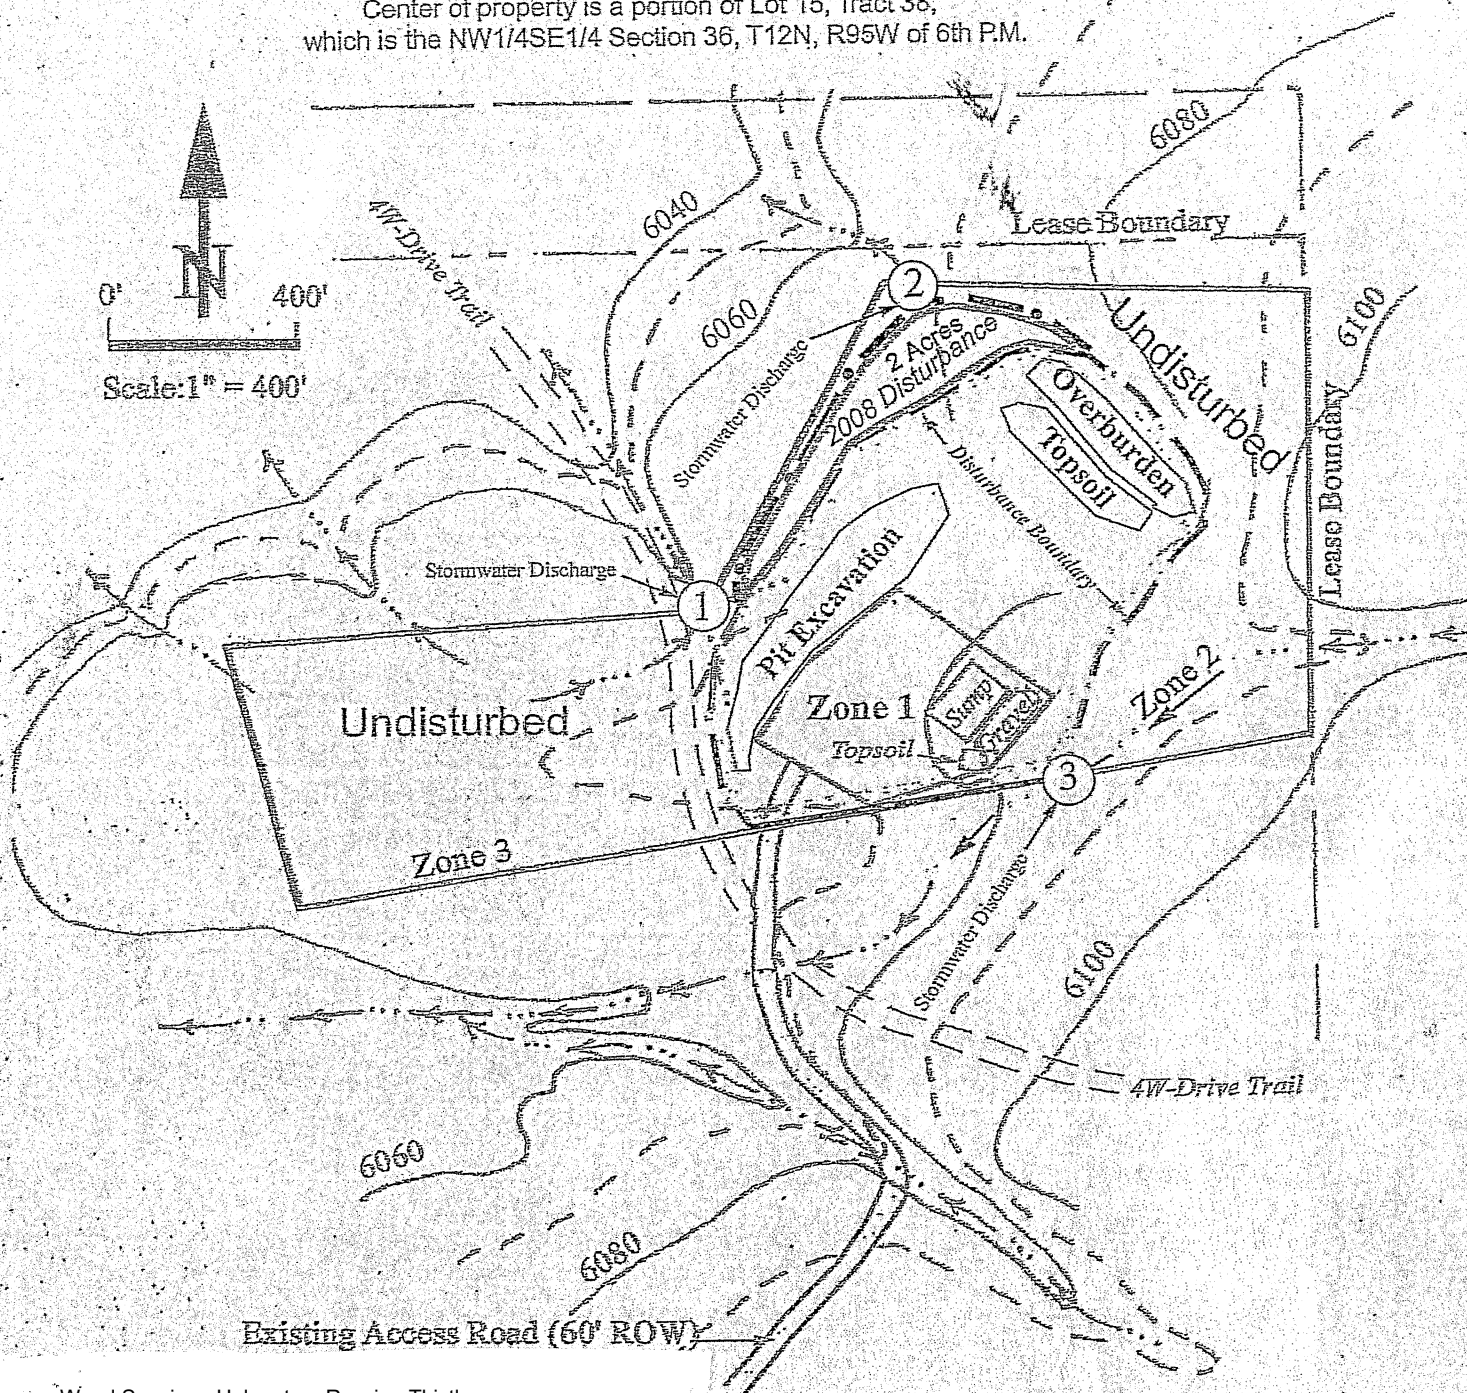

Weed Species - Halogeton, Russian Thistle
Control Area - 17 Acres
Control Type/Application Rate:
Tordon 22K - 2/3 qt per acre 7/30; 7/31; 8/14
Escort XP - 1/2 oz per acre 7/30; 7/31
Platoon - 1/2 qt per acre 7/31
Telar XP - 1 oz per acre 8/14
Treatment Dates: 7/30/20; 07/31/20; 8/14/20
Resprayed project area, questioned effectiveness of
Escort XP applied on 7/30 and 7/31

Annual Report Map

Prepared by: Marvin Moore January 11, 2008
Disturbance: December 18, 2008 = 2 acres

= 16 acre Total Disturbance Area Boundary Line
Zone 1 = Pre-Existing Oil Drilling Site (Abandoned)
Contains 4.4 Acres Included in the Total
Disturbance Area.