

FREDSTROM RESOURCE MINING PLAN

NOTES:


- 1) THE HOURS OF MINING OPERATION AT THE SITE WILL BE MONDAYS THROUGH FRIDAYS, 7:00 A.M. TO 7:00 P.M. OR DAYLIGHT TO DARK (WHICHEVER IS MORE RESTRICTIVE). ONLY HAULING AND EQUIPMENT MAINTENANCE WILL BE ALLOWED ON SATURDAYS.
- 2) IF SUSTAINED WINDS EXCEED 30 MPH AT MINING SITES, OPERATIONS WILL CEASE UNTIL THE WIND SPEED DROPS BELOW 30 MPH.

FLOOD HAZARD LEGEND:

FLOODPLAIN INFORMATION PER FIRM FLOOD INSURANCE RATE MAP NO. 0805X0270 F, DATED JUNE 2, 1975.

LEGEND:

- PROPOSED PERMIT BOUNDARY
- LIMITS OF MINING AREAS
- SECTION LINE
- 100 YR. FLOODPLAIN
- EXISTING TREES
- EXISTING WATER
- EXISTING 2' CONTOURS
- EXISTING STRUCTURES
- EXISTING FENCE
- EXISTING WATER LINE
- MINING SEQUENCE
- HAUL ROAD
- TEMPORARY SCREENING BERM TO BE REMOVED UPON COMPLETION OF MINING
- CONVEYOR
- EXISTING ELECTRIC LINE
- APPROXIMATE LOCATION
- EXISTING TELEPHONE PEDESTALS
- APPROXIMATE LOCATION

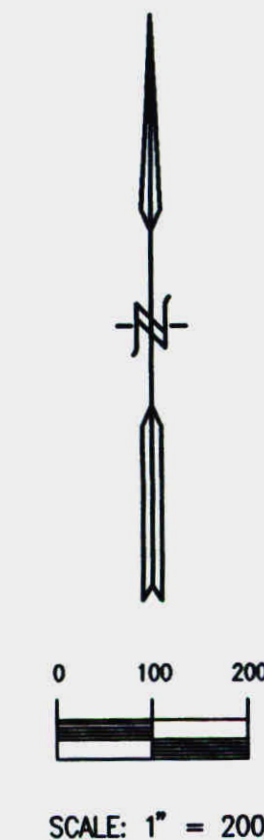

ANNUAL REPORT MAP, 01-07-2021
Fredstrom Resources, M2001016
NO DISTURBANCES TO DATE

Permit # M-2001-016
Class: M-2001-016
From: APP/104/10
Doc Name: M-2001-016
Doc Date: (if no date stamp) M-2001-016

RECEIVED
MAY 18 2001
Division of Minerals and Geology

ENVIRONMENTAL DESIGN:
Anderson & Company
eco
420 Sunset Street
Boulder, Colorado 80501
phone (303) 776-4638
fax (303) 445-2910

PLANNING & ENGINEERING:
ROCKY MOUNTAIN CONSULTANTS INC.
825 DELAWARE AVENUE, SUITE 500
DENVER, COLORADO 80202
PHONE: (303) 732-5262
FAX: (303) 732-5262

NO.	DESCRIPTION	DATE	BY
1	PC	2/15/93	BB
2	FINAL	2/27/93	BB
3	DMG	3/17/01	DB

MLRB 112 PERMIT - MINING PLAN
FREDSTROM RESOURCE
AGGREGATE INDUSTRIES WEST CENTRAL REGION, INC.
Longmont, Colorado

SCALE: 1"=200'

DATE: 3/1/01

DESIGNED BY: BB/DB/BB

DRAWN BY: KES/SR

CHECKED BY: DB

JOB NO.

80-3919.003.00

EXHIBIT C

OF 3

