



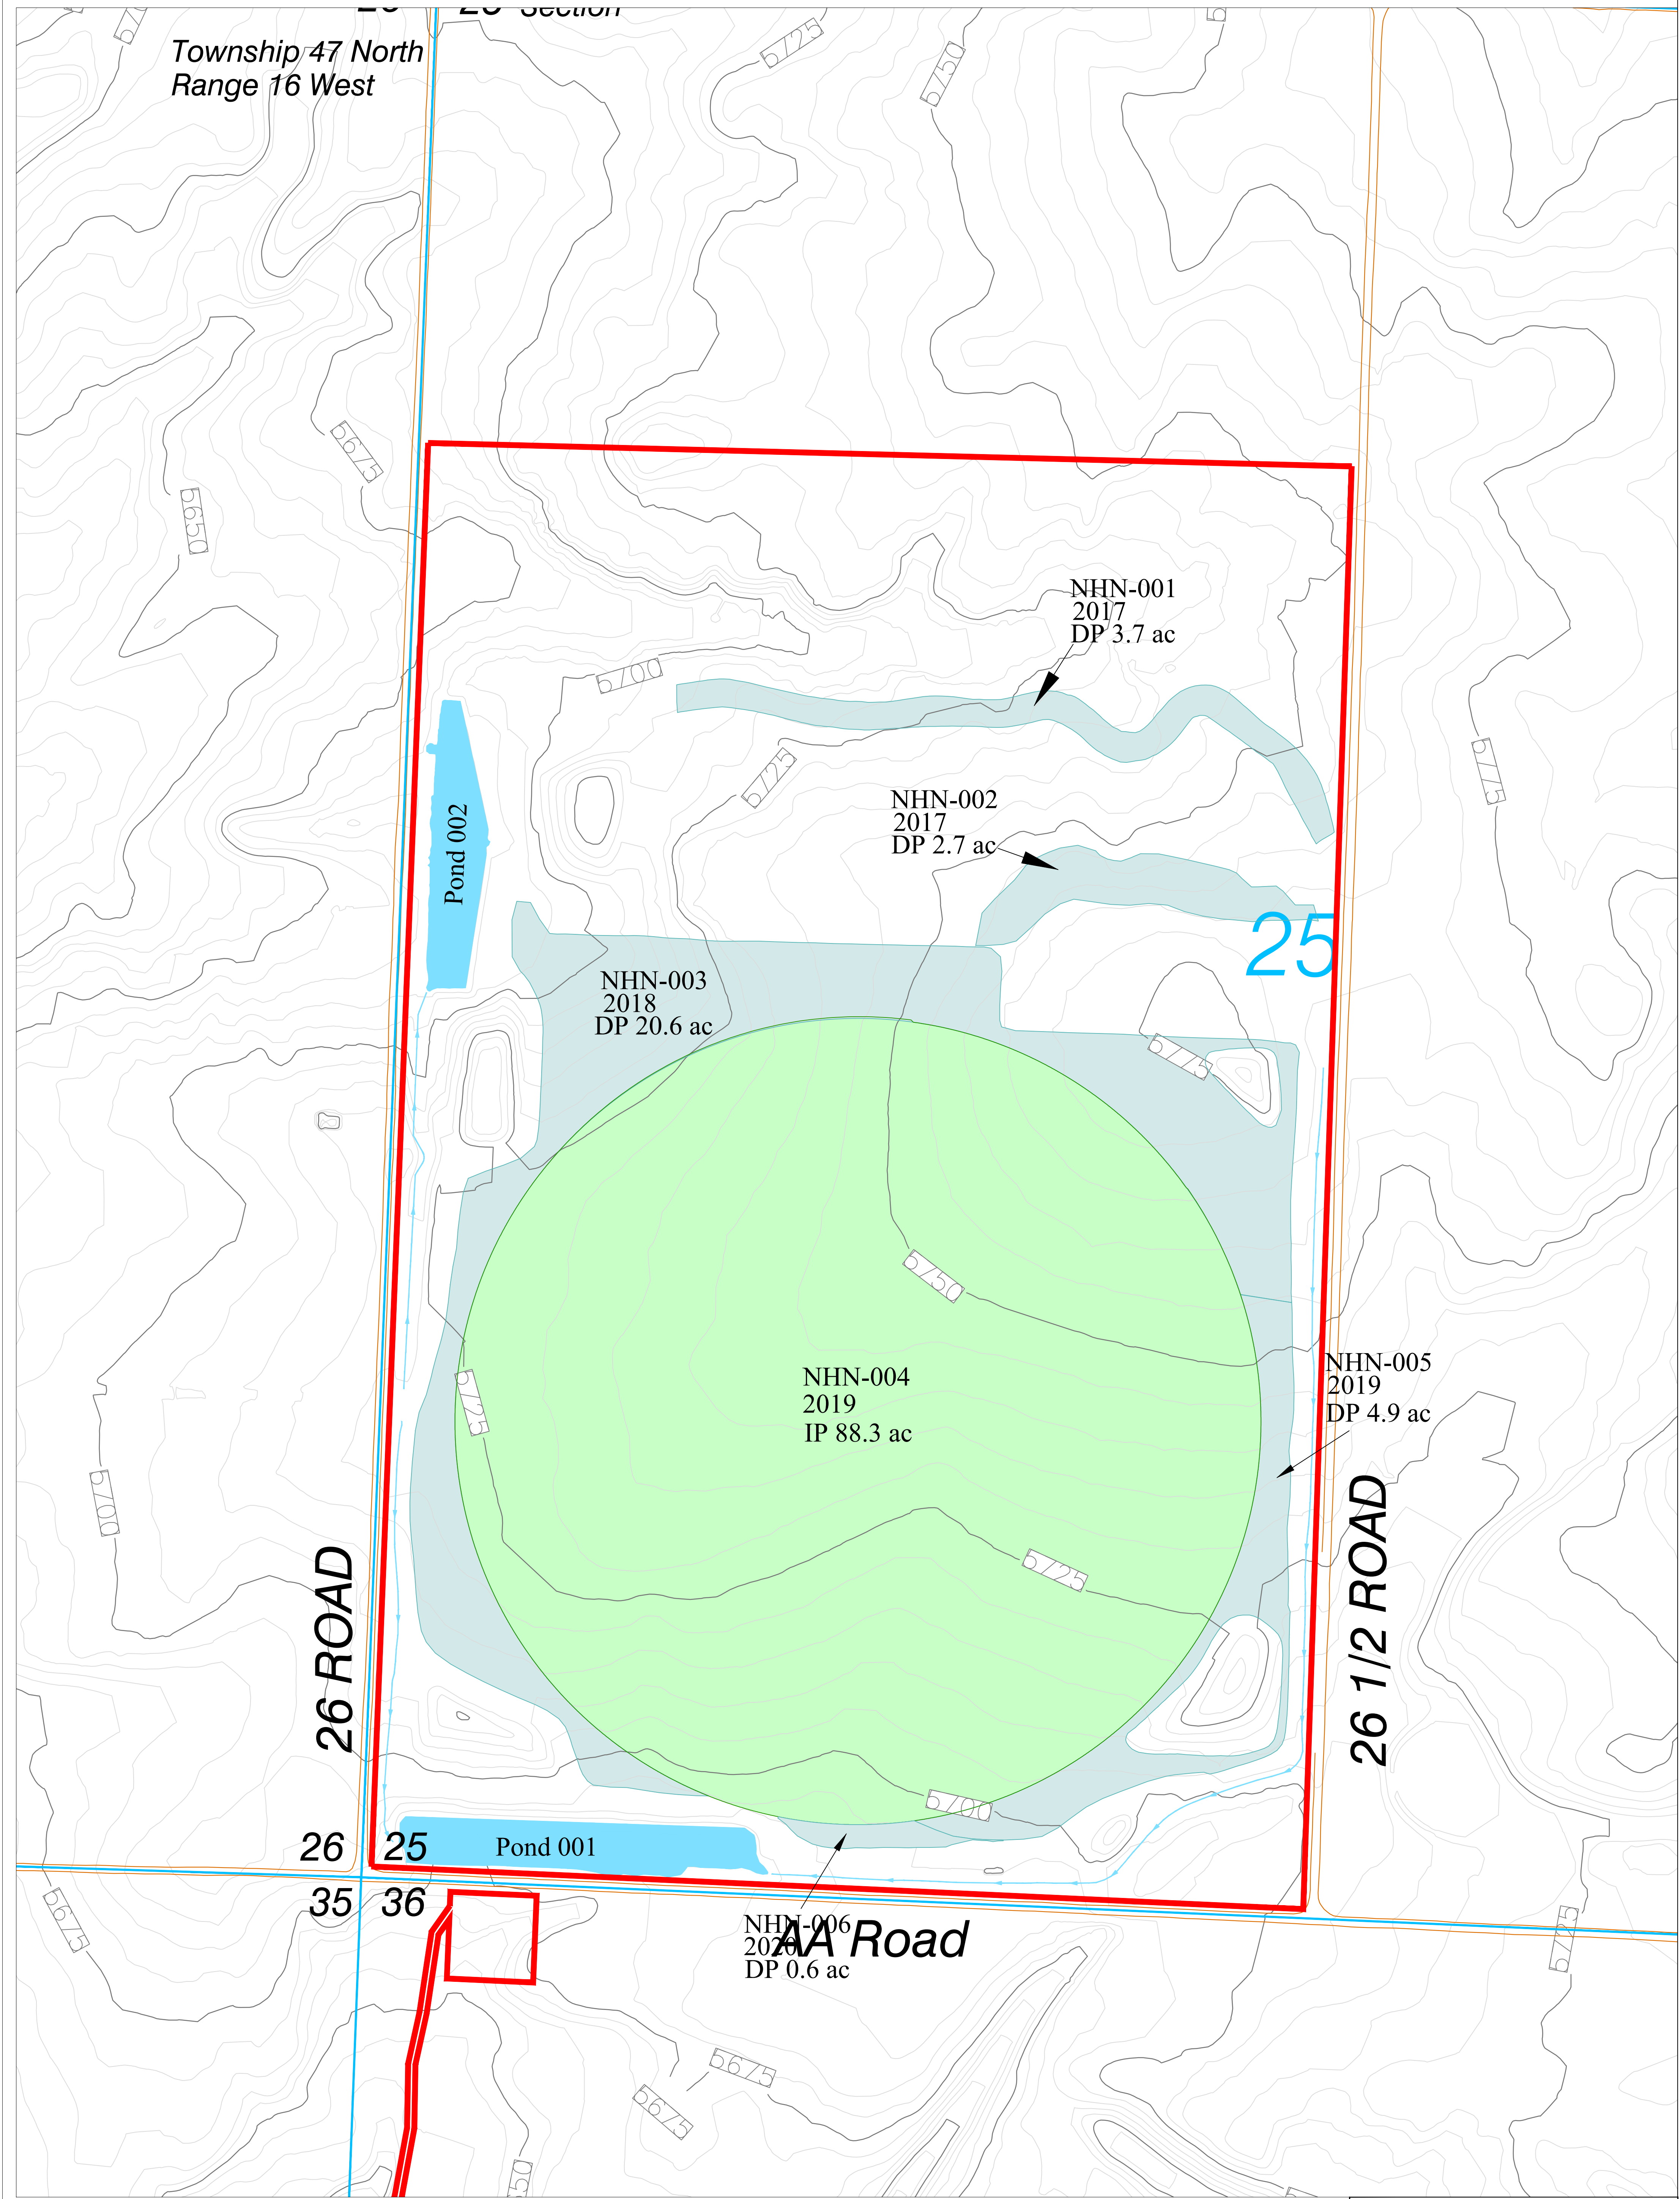

LEGEND

- Permit Boundary
- County Roads
- Permitter Ditch
- Sediment Pond
- Irrigated Pasture Reclamation Area
- Dryland Pasture Reclamation Areas

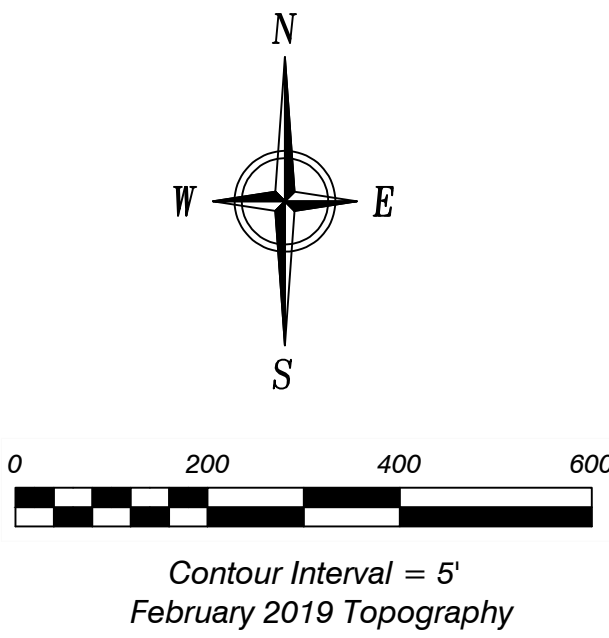

Annual Reclamation Map



SCALE: 1" = 200'
ORIGINAL DATE: 3/15/18
DWG. BY: TR
APPROVED BY: Tony
DWG NO.

Map 1

No.	REVISION	DATE	BY	CHK
1	Revised Topsoil/Backfill	3/13/17	TF	Tony
2	Revised Topsoil/Backfill	2/22/18	TF	Tony
3	Revised Entire Map	2/14/19	TF & Tony	Tony
3	Revised Reclamation Areas & Legend	1/14/19	Tony	Tony