


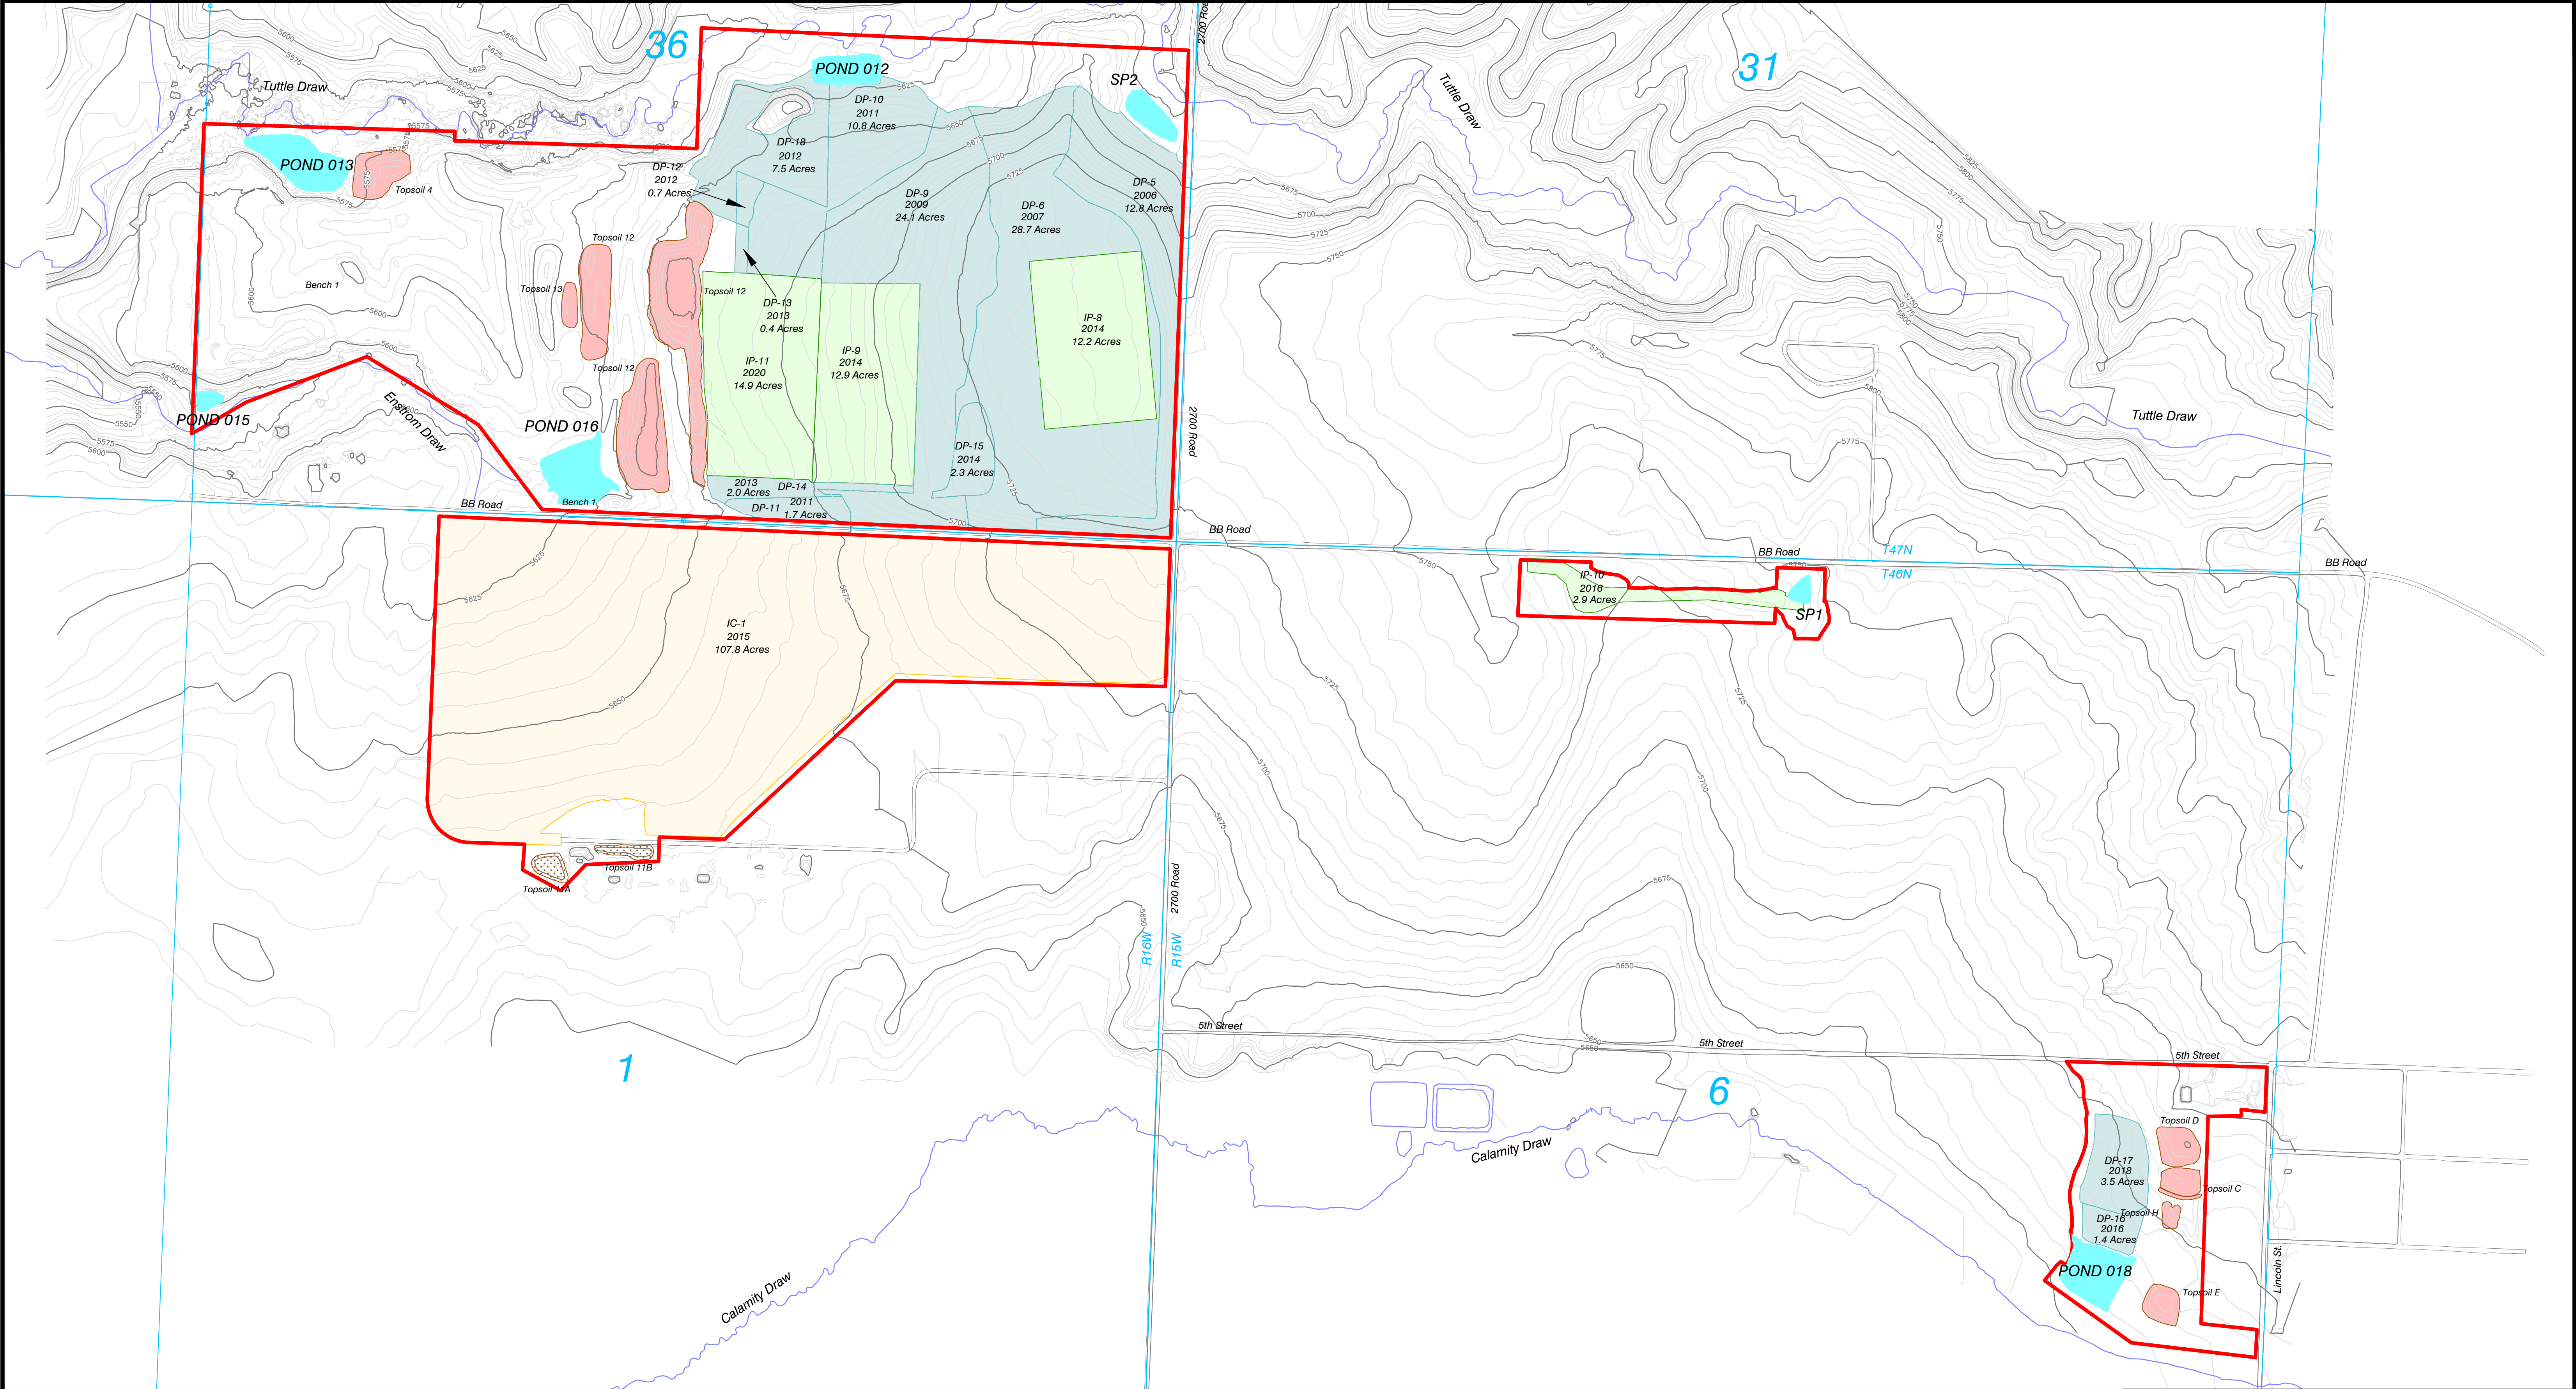

PERMIT BOUNDARY

COUNTY ROADS

SEDIMENT POND OR STOCK POND

DRYLAND PASTURE RECLAMATION

IRRIGATED PASTURE RECLAMATION

IRRIGATED CROPLAND RECLAMATION

TOPSOIL PILES

N

W

E

S

200'

0'

400'

800'

Contour Interval = 5'

February 2020 Topography

Annual Reclamation Report Map

WESTERN FUELS - COLORADO

A LIMITED LIABILITY COMPANY

NEW HORIZON MINE

Permit C1981008

P.O. Box 628, Nucla, CO. 81424

SCALE: 1" = 400'

ORIGINAL DATE: 2/20/18

DWG. BY: TONY

APPROVED BY: FF

DWG NO.

Map 1

No.	REVISION	DATE	BY	CHK
2	Revised for 2019 ARR	1/15/20	Tony	Tony
3	Revised for 2020 ARR	1/28/20	Tony	Tony

FILENAME: 2020 ARR Map.dwg