


EXHIBIT C1 MINING MAP

PROGRESS AS OF
DEC 31, 2020

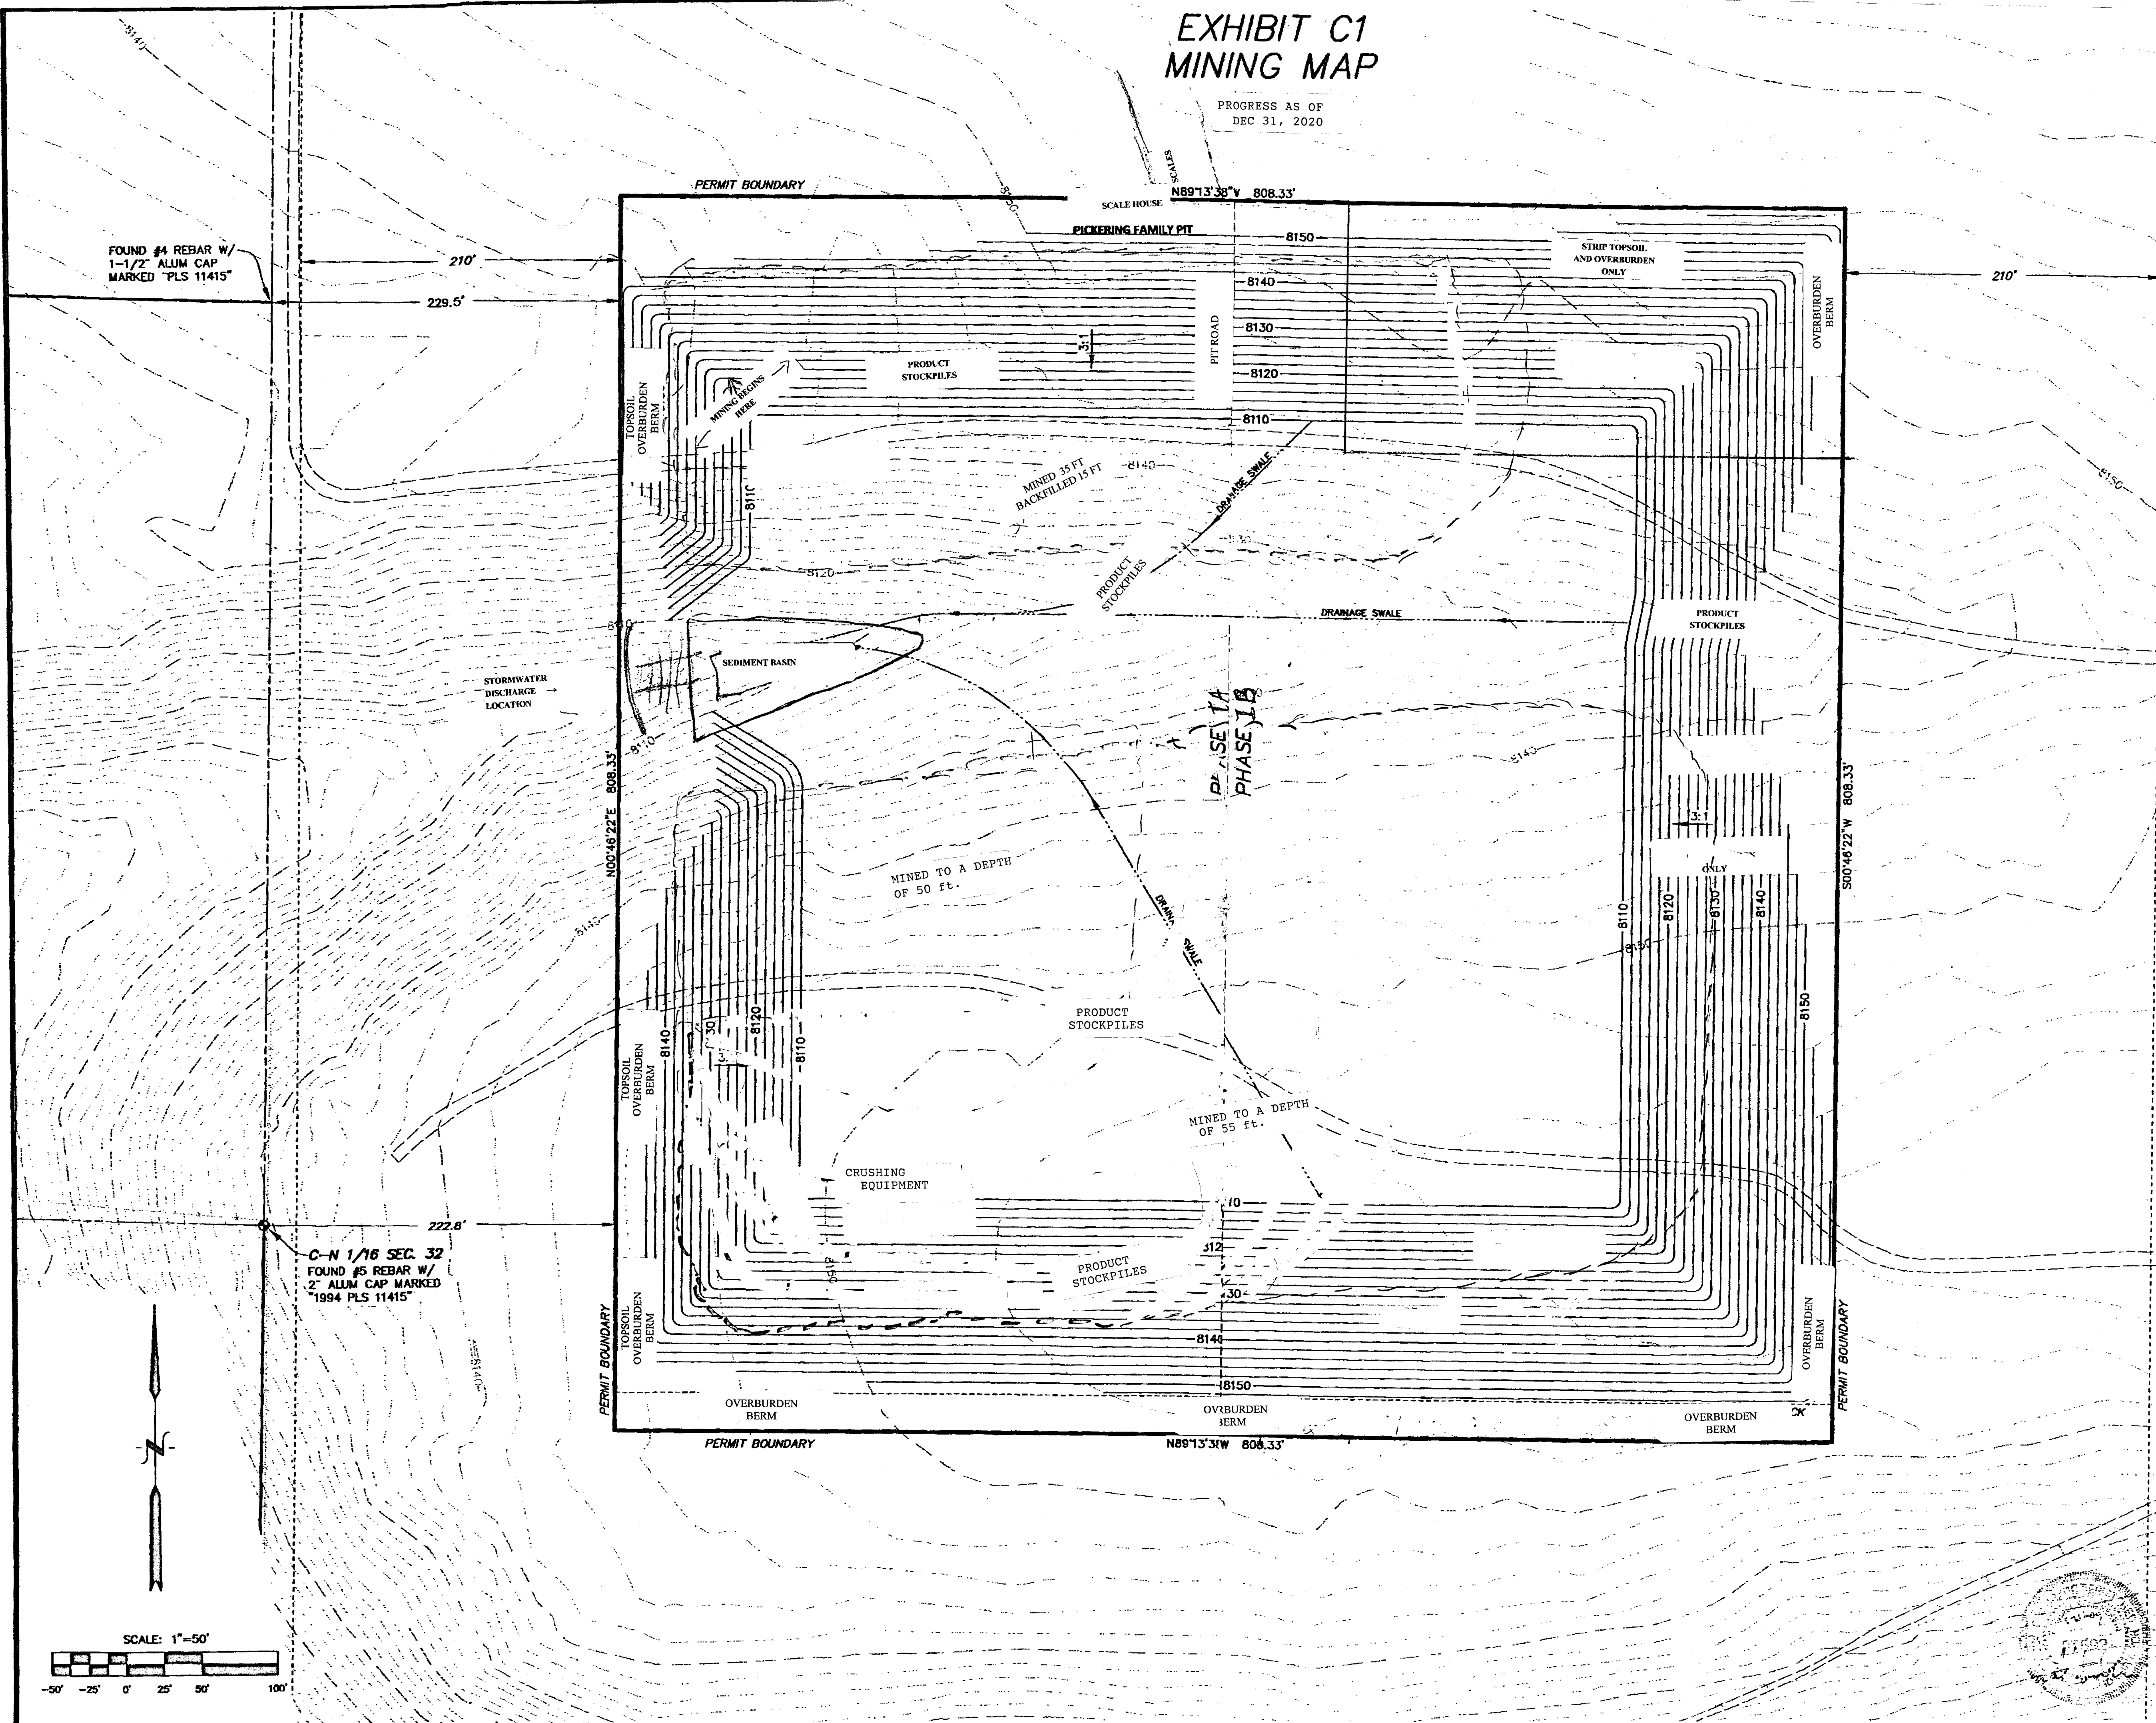

PICKERING FAMILY, LLC
BK 112 PG 631, REC # 79558

EXHIBIT MAP C1
**FLINTSTONE GRAVEL
& TRUCKING, INC.**
A TRACT OF LAND LOCATED IN A
PORTION OF THE N1/2 OF
SECTION 32, T2N, R76W, 6TH P.M.,
COUNTY OF GRAND,
STATE OF COLORADO.

KERVIN INC SURVEYING			P.O. BOX 1078 8790 WEST COLFAX FRISCO, CO 80641 970-531-8469 LAKESIDE, CO 303-752-3848
DRAWN BY: MSK	DATE: 09/15/09	REVISIONS & DATE:	
CHECKED BY: MSK	SCALE: 1"=50'		
JOB NO: 09-029	NAME: EXHIBIT		