

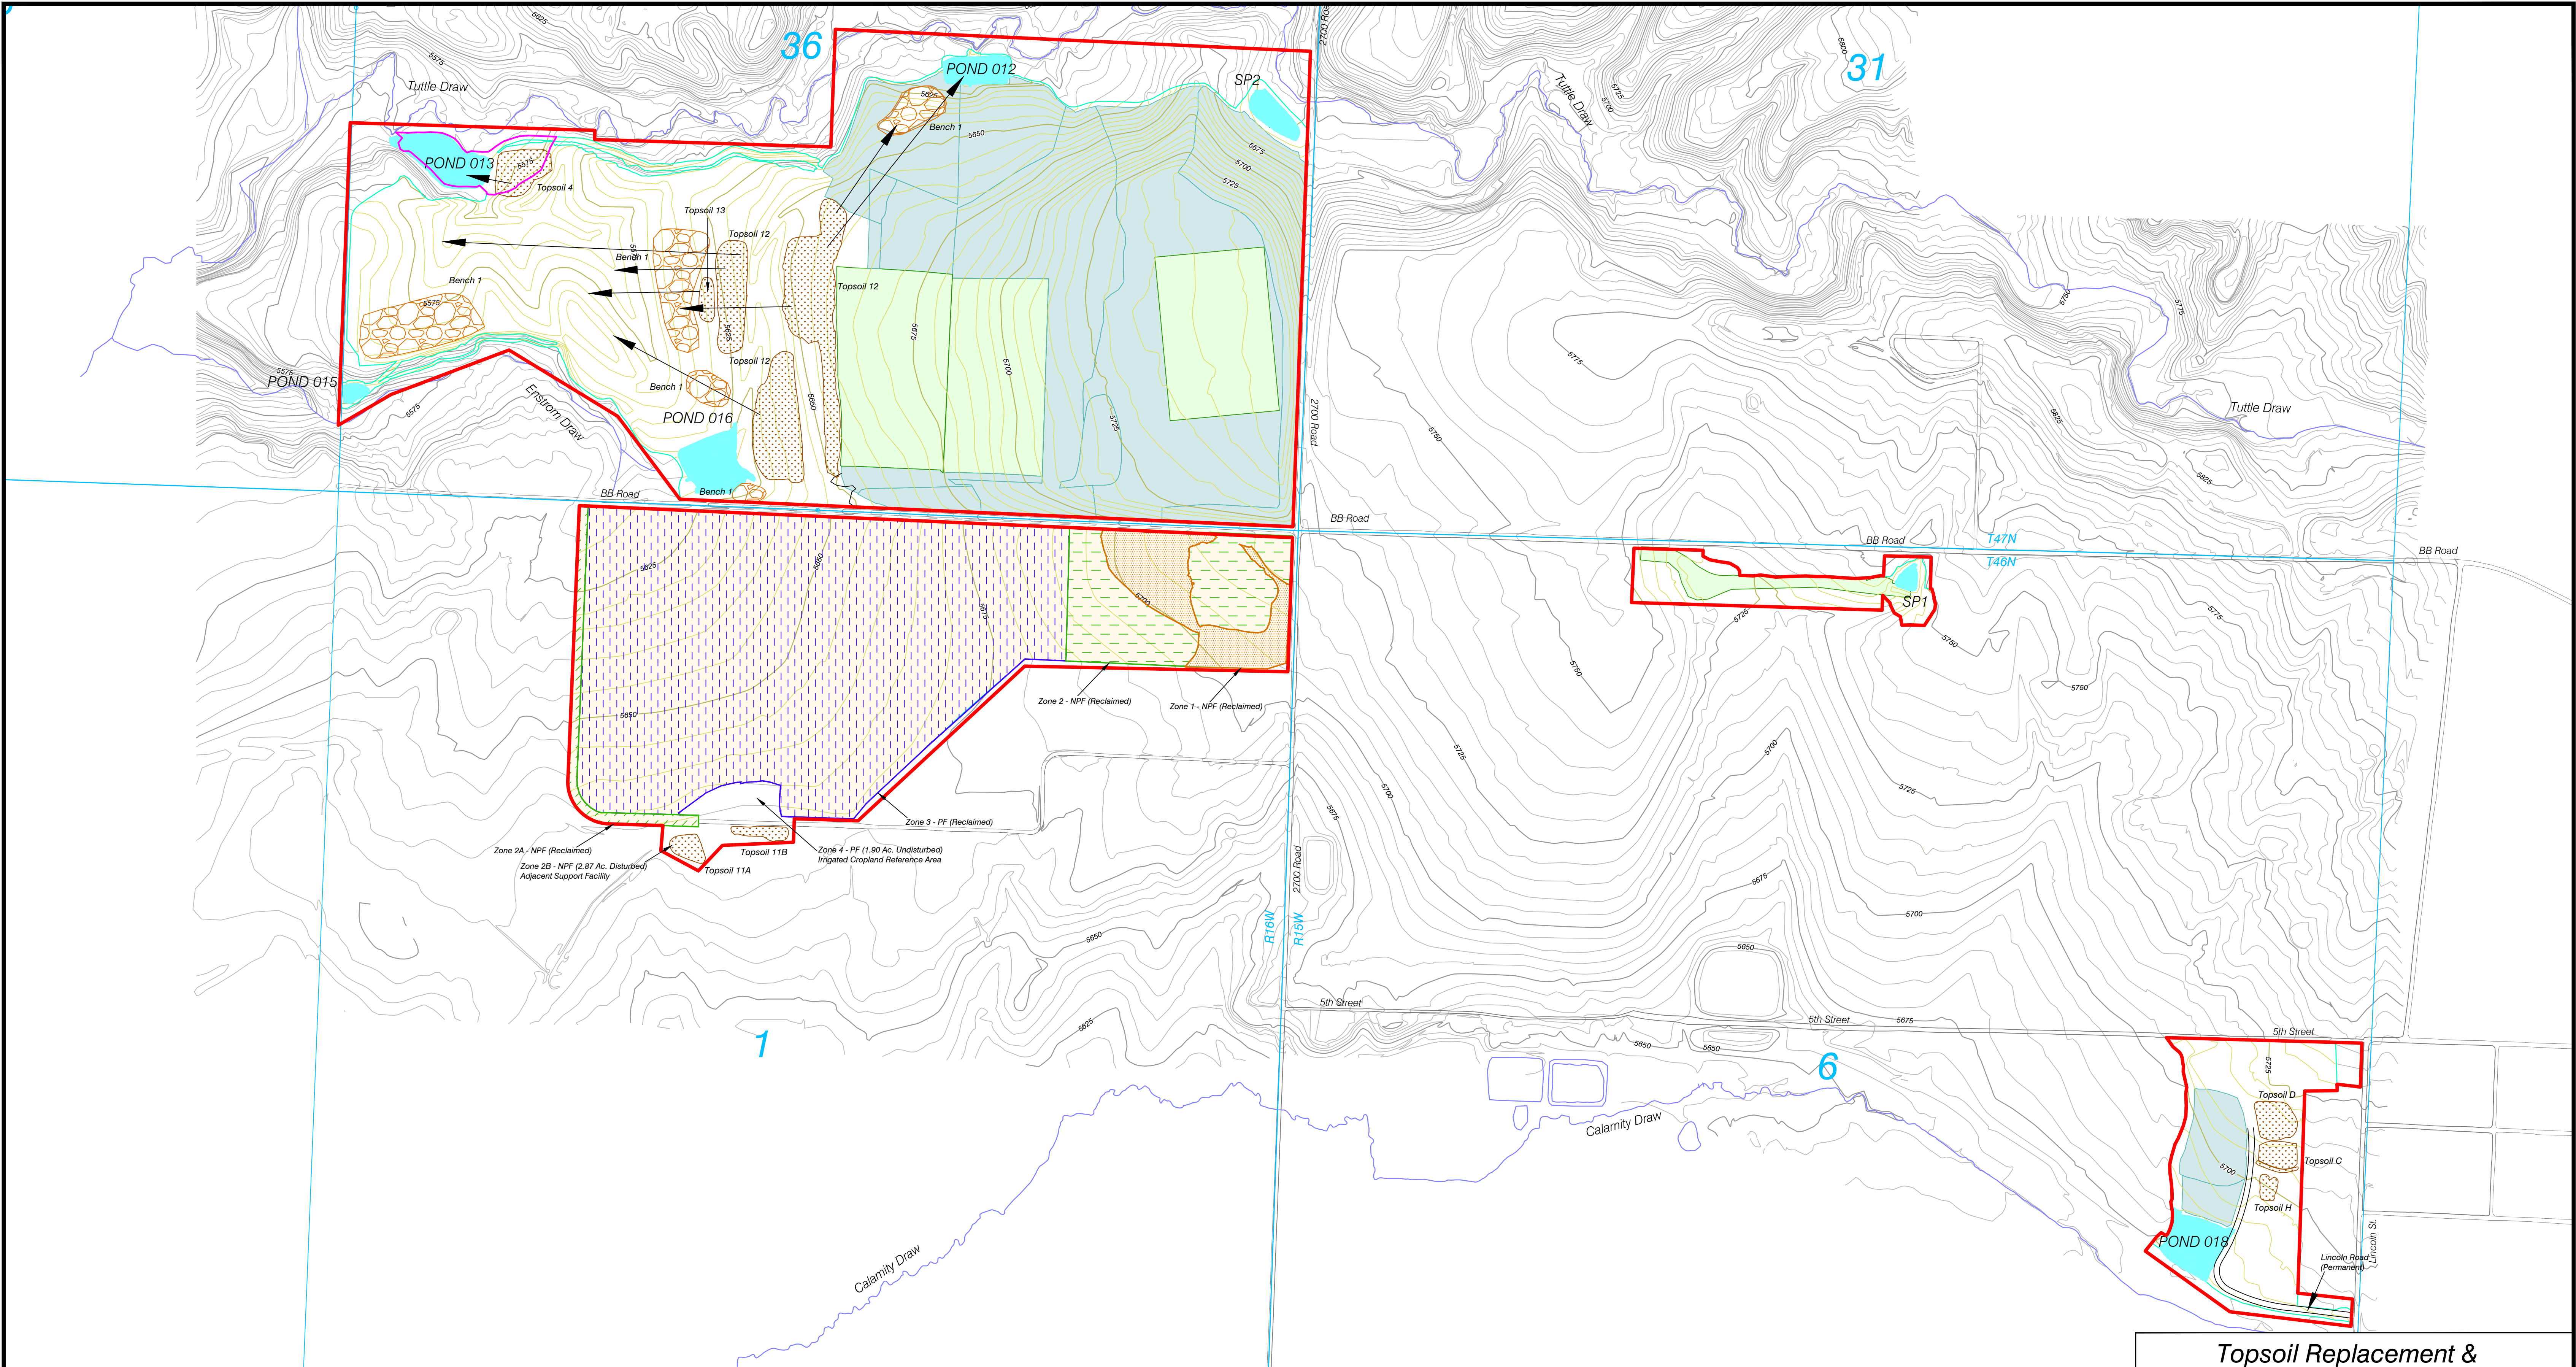


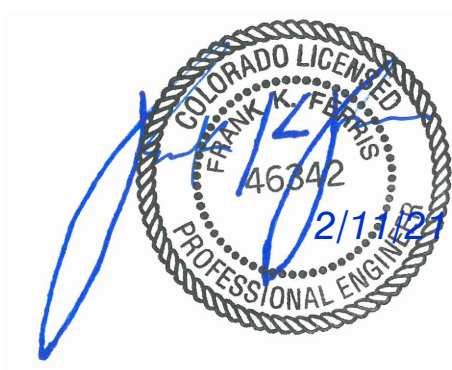

Legend

- Permit Boundary
- Township & Range
- Disturbance Boundary
- Roads
- Streams
- Topsoil Replacement from Stockpile
- Topsoil Stockpile
- Dryland Pasture Reclamation Areas
- Irrigated Pasture Reclamation Areas
- Irrigated Cropland Reclamation Areas
- Prime Farmland Area

Note: Please see Section 2.05.4(2)(d) for a historical description of topsoil replacement for Zones 1 through 4 shown on the Morgan Property.

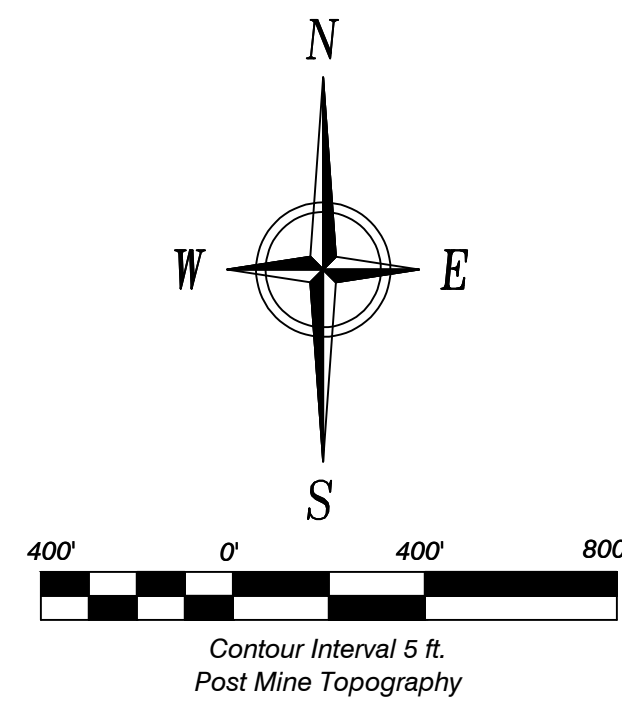

Topsoil Replacement & Topsoil Stockpile Locations



SCALE: 1" = 400'
ORIGINAL DATE: 5/15/2015
DWG. BY: ESI/ITCP
APPROVED BY: FKF

DWG NO.
Map 2.05.4-4

NO.	REVISION	DATE	BY	CHK
TR-98	Updated Topsoil Movement	3/13/20	Tony	FF
TR-98	Updated Topsoil Movement to Benson West & Johnson Property from facilities	7/15/20	Tony	FF
MR-117	Updated Topsoil Piles and Locations	2/11/21	Tony	FF