



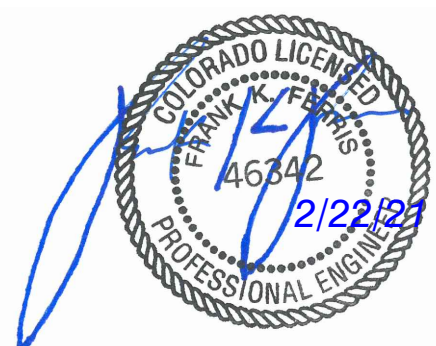

ENGINEERS CERTIFICATION
I, FRANK K. FERRIS, hereby certify that this map has been reviewed by me and is true and correct to the best of my knowledge and information, relying on information supplied by experts employed by Elk Ridge Mining and Reclamation, LLC or qualified consultants working for Elk Ridge Mining and Reclamation, LLC, and that I am a Professional Engineer licensed in Colorado as required by the provisions of C.R.S. 12-25-101 through C.R.S. 12-25-119. IN WITNESS WHEREOF, I have herunder set my hand and affixed my seal.




Utility Location

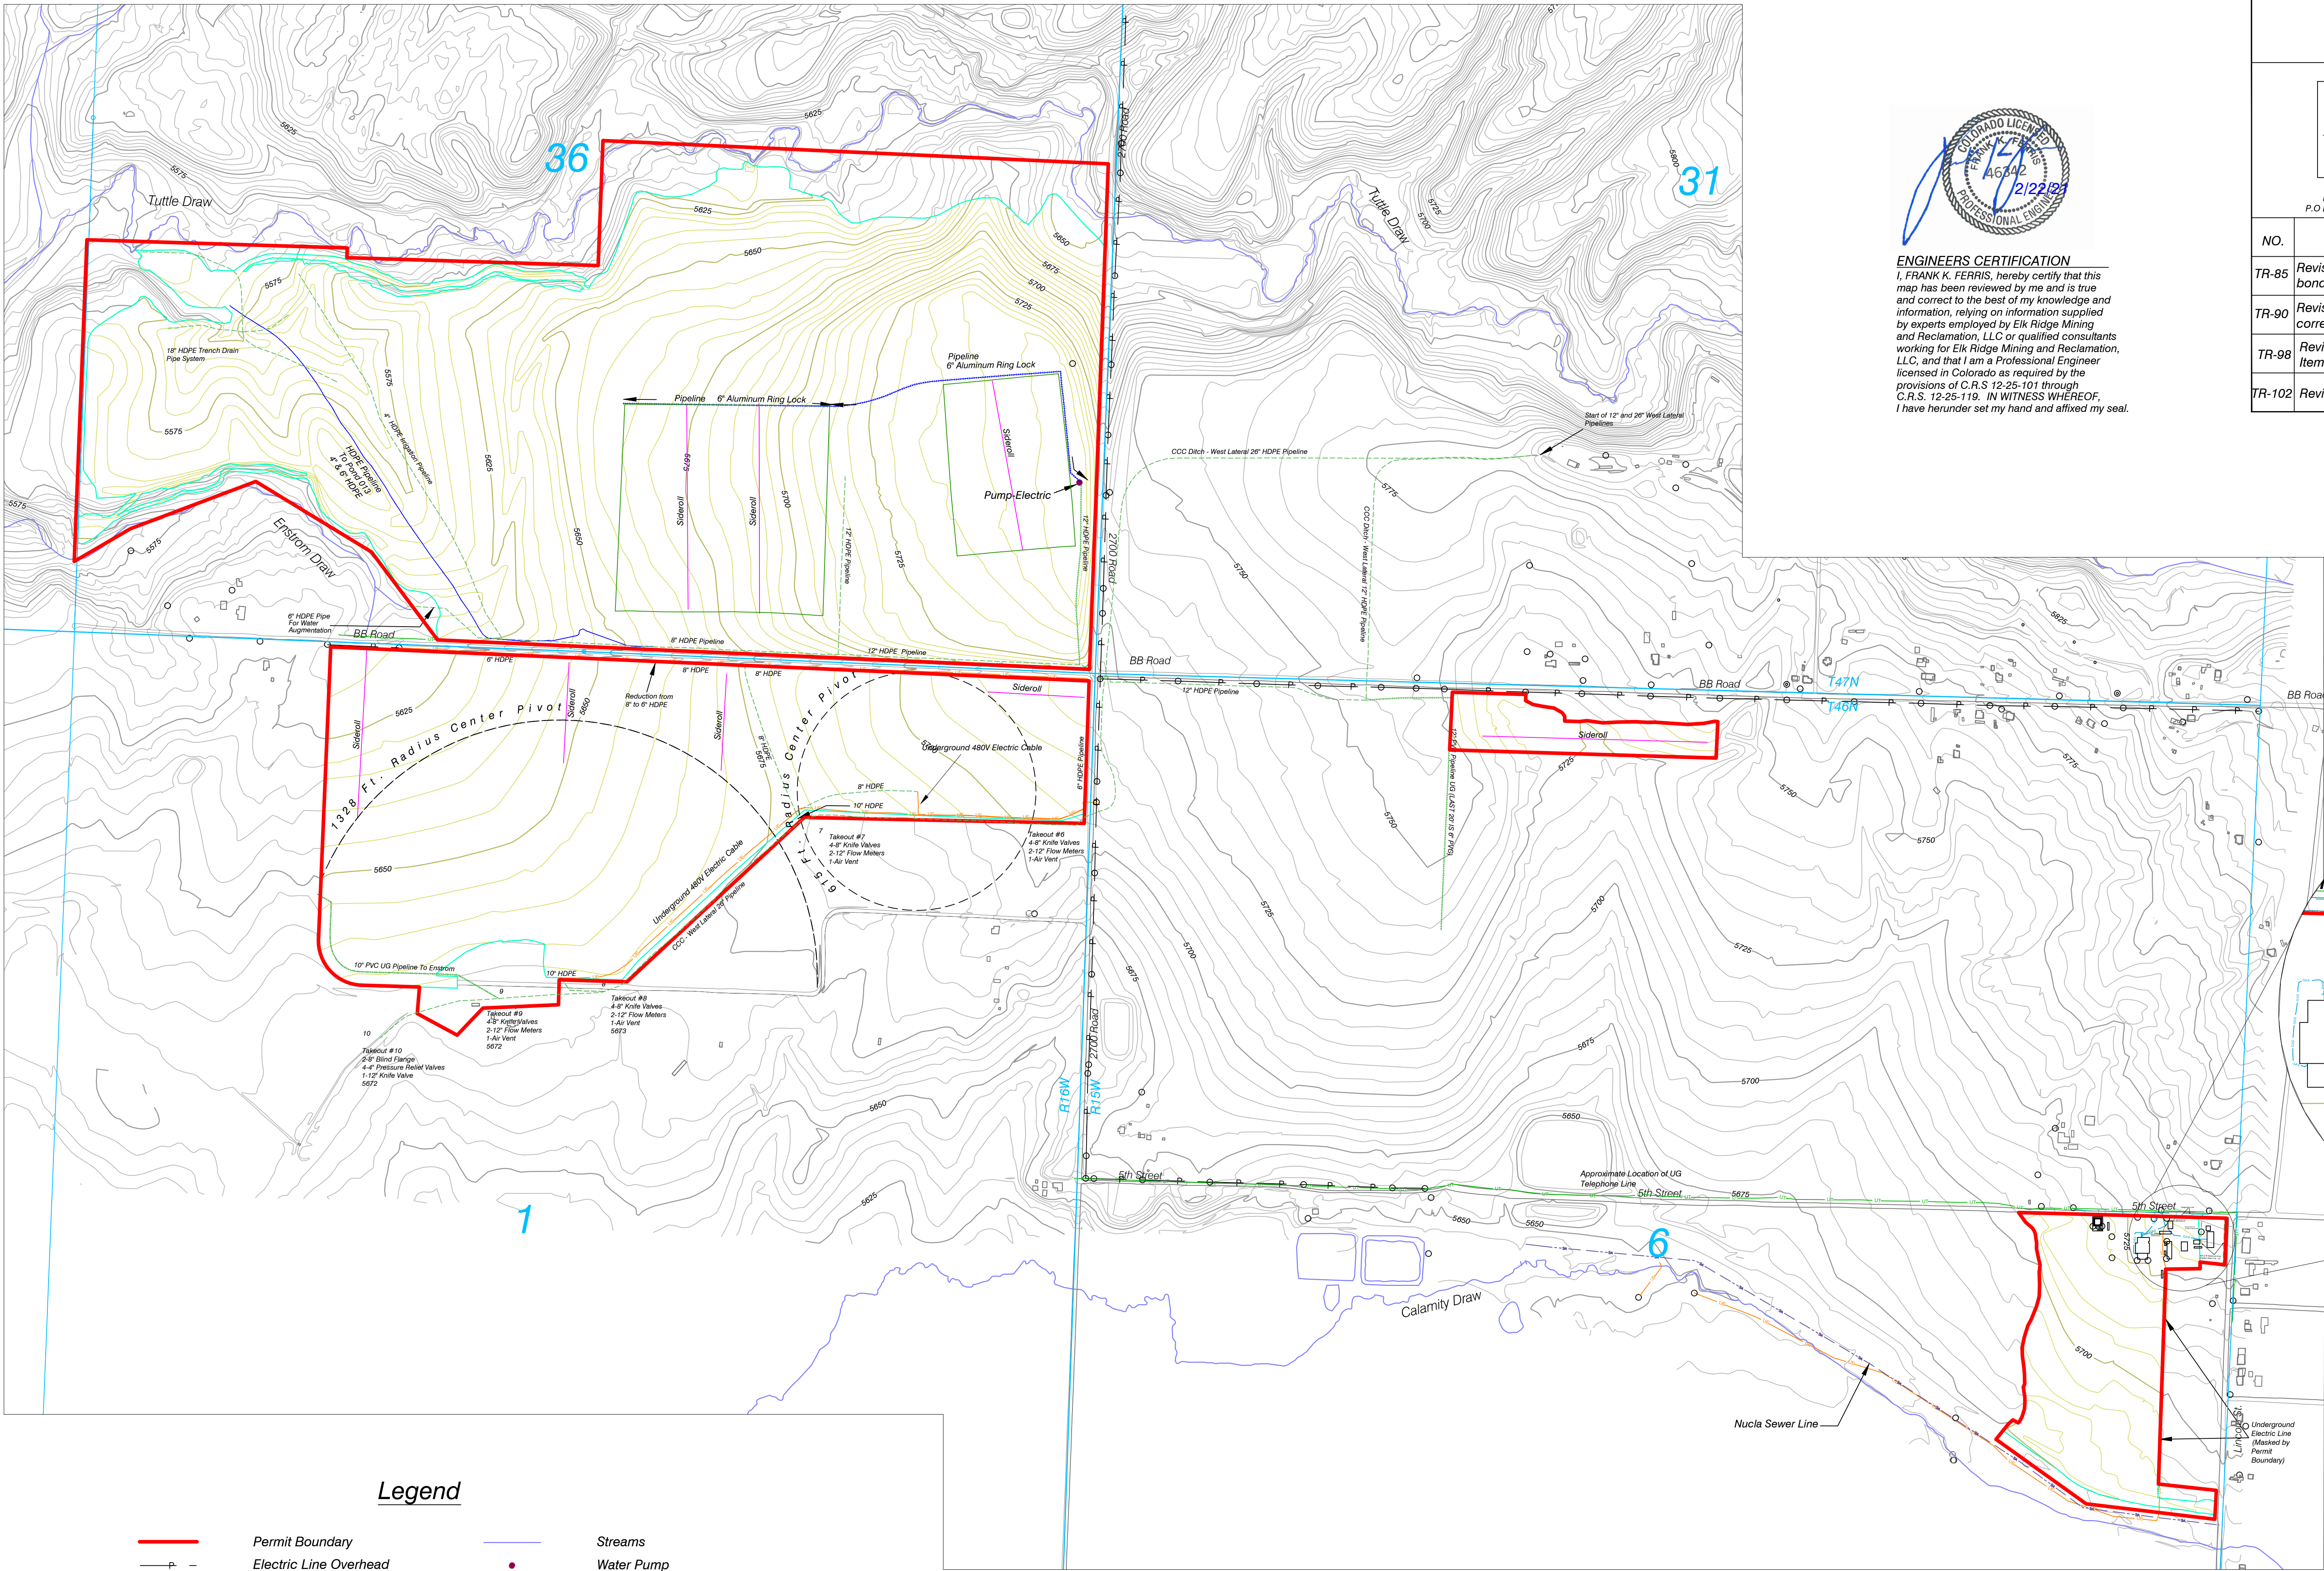

SCALE: 1" = 400'
ORIGINAL DATE: 5/15/2015
DWG. BY: ESJ/TCP
APPROVED BY: FKF

DWG NO.
Map 2.05.3(3)-3

NO.	REVISION	DATE	BY	CHK
TR-85	Revised permit boundary to remove Phase III bond release area	1/9/19	JSS	TT/FF
TR-90	Revise permit boundary, remove bond release area corresponding to Staats C-18 Ditch (3.59 acres)	5/22/19	JSS	TT/FF
TR-98	Revised Permit Boundary/Remove items from non-permit area	3/13/20	Tony	FF
TR-102	Revised Permit Boundary	2/22/21	Tony	FF

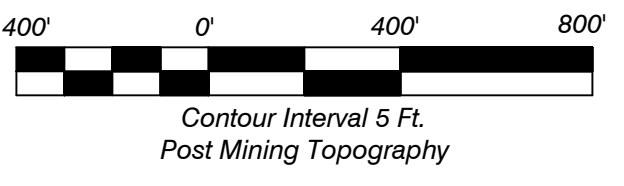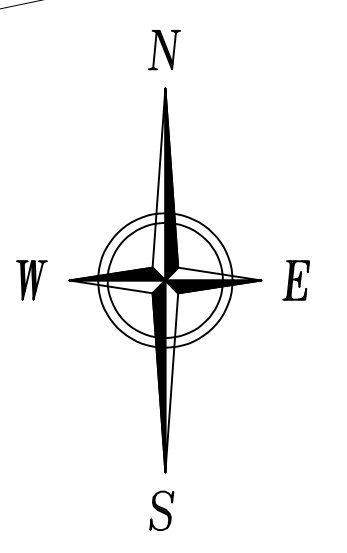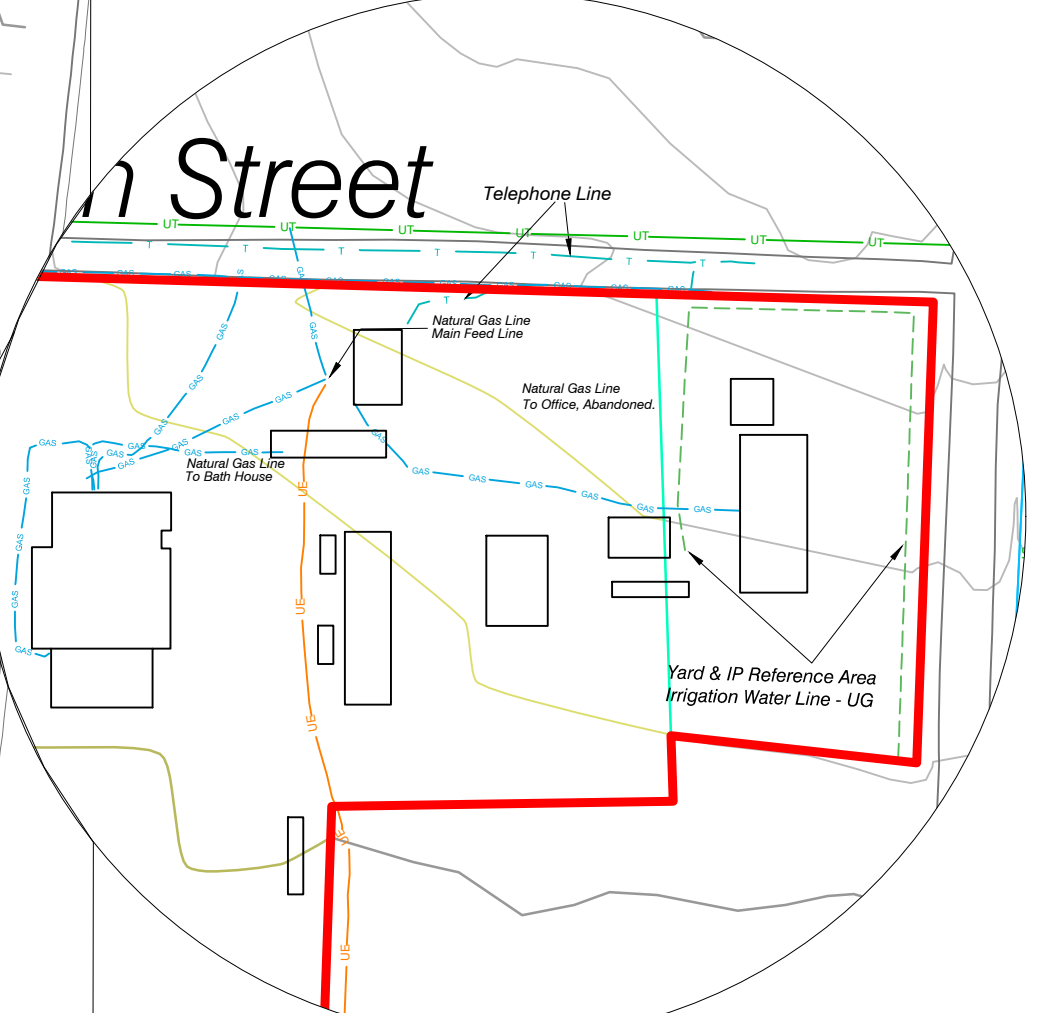

Legend

- | | | | |
|--|---------------------------|--|-----------------------|
| | Permit Boundary | | Streams |
| | Electric Line Overhead | | Water Pump |
| | Electric Line Underground | | Road |
| | Natural Gas Office Area | | Sewer |
| | Pipeline Surface | | Telephone Office Area |
| | Pipeline Underground | | Telephone Underground |
| | Sideroll Sprinklers | | Utility Pole |
| | Irrigated Pasture Areas | | Disturbance Boundary |
| | Buildings | | Township & Range |

Note: Further details regarding the temporary moving and replacing of utilities can be found in Section 2.05.3(3).