


2020 MAP

Upper Gold Links Mine

REVISED

Exhibit E - Reclamation Map

LOWER FILL AREAS AND 2:1 OUTSLOPES OF ROADS AND BENCH WILL BE TOPSOILED AND SEEDED. ROADS AND LEVEL PAD AREAS WILL NOT BE REVEGETATED.

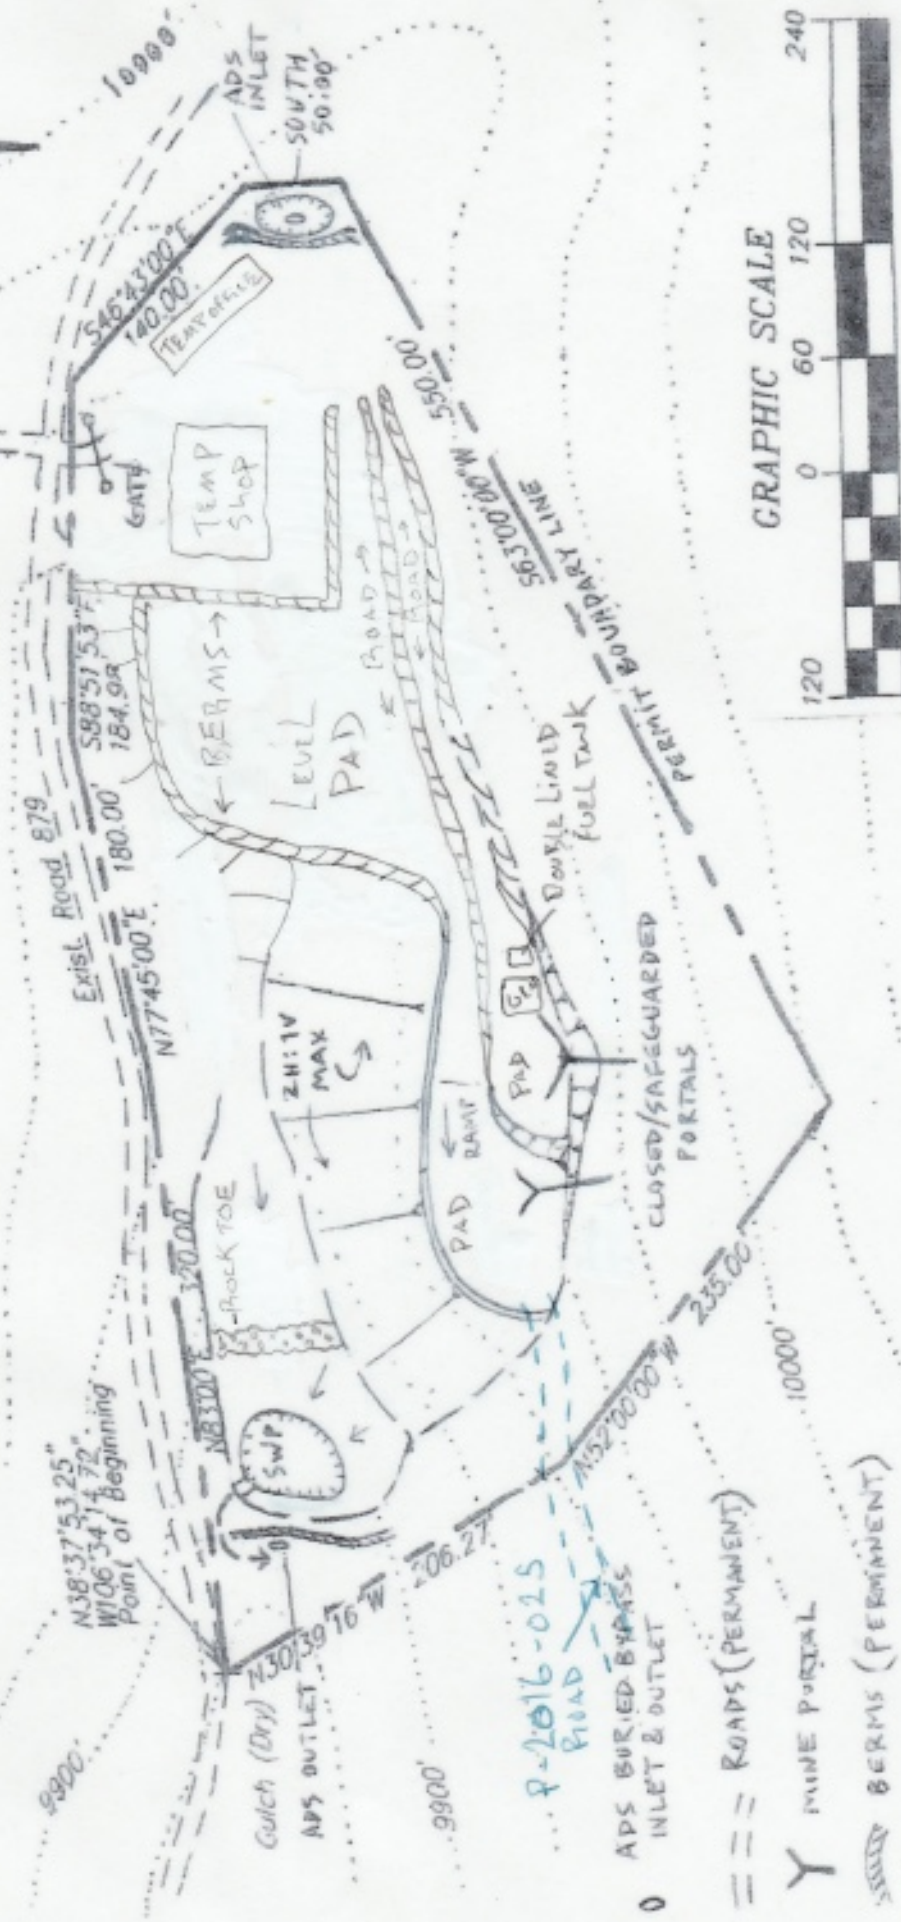

STORMWATER POND & OUTLET

CONTOUR LINE (INTERVAL 20 FT.)

This Plan Map prepared by map by All County Survey.

SAKE WILKINSON, CARMINING LLC, and based on surveyed

2/25/2021