


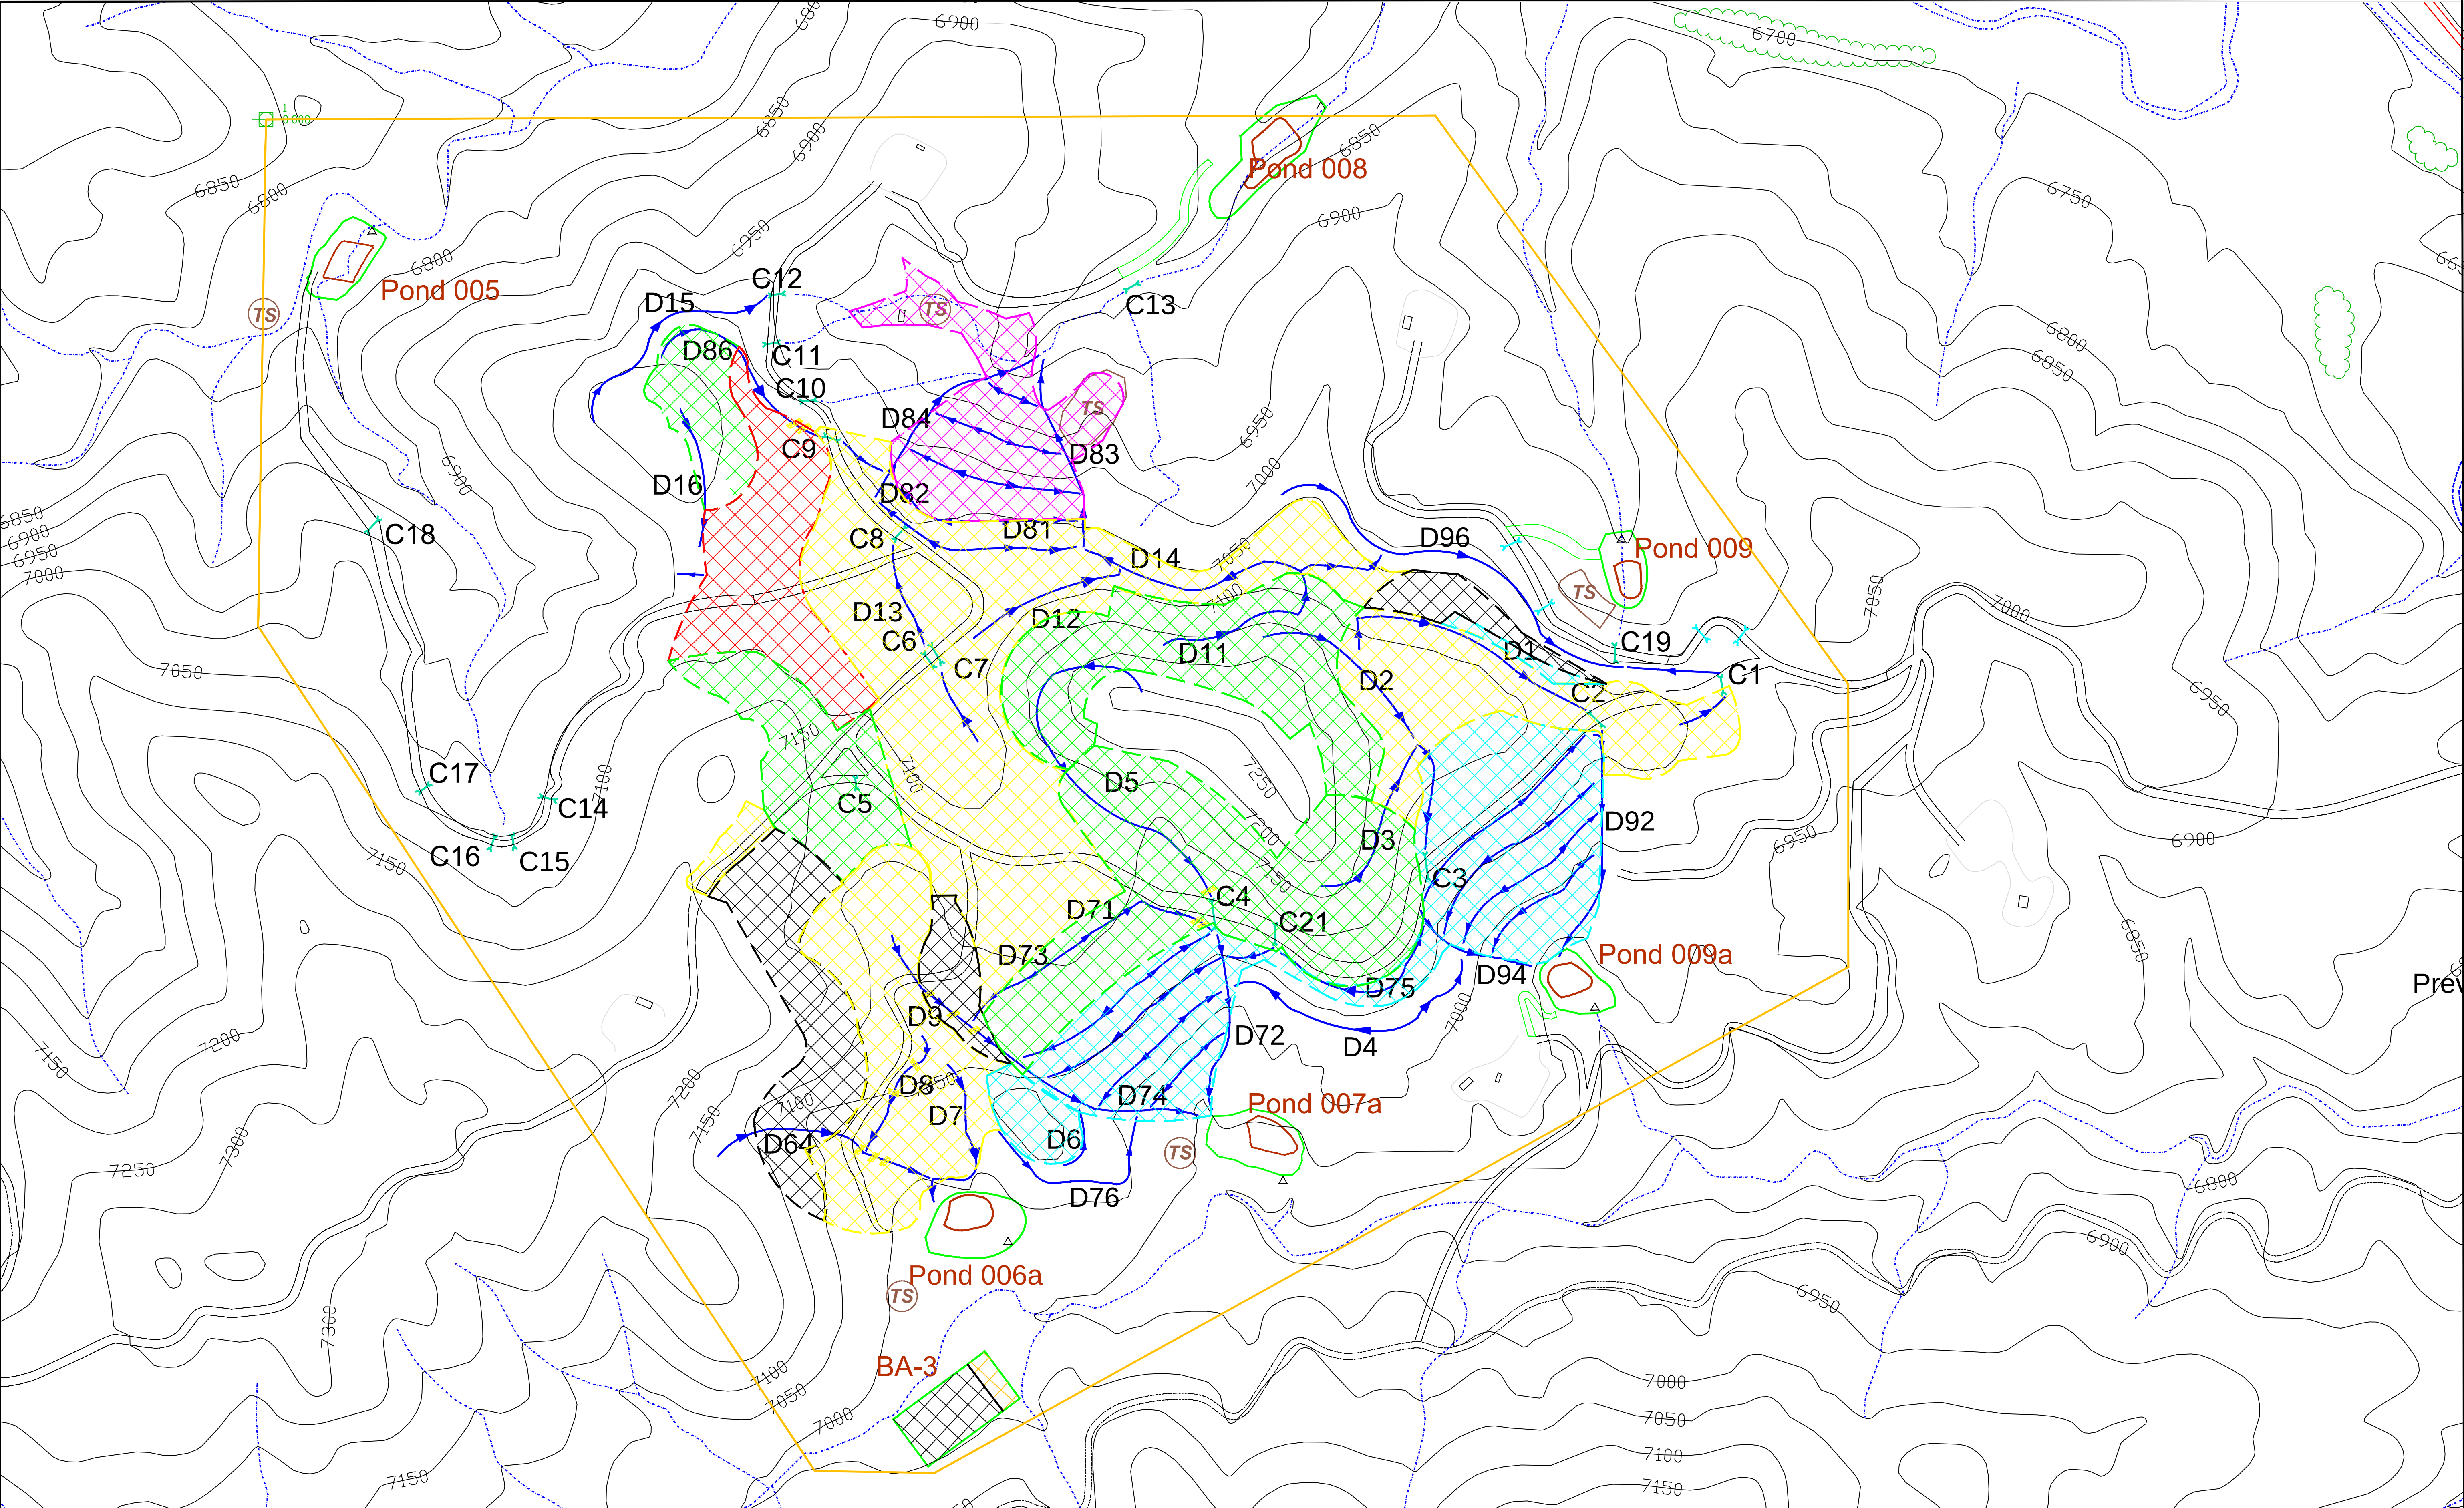


Legend

- Permit Boundary
- Surface Disturbance Boundary
- Surface Contour (ft)
- Roads
- Top Soil Stockpile Footprint
- D73 Ditch (with direction of flow)
- C1 Culvert
- XTO Culvert
- Discharge Location
- Rip-Rap

Reclamation Year

2002	2005	2009
2003	2006	
2004	2007	

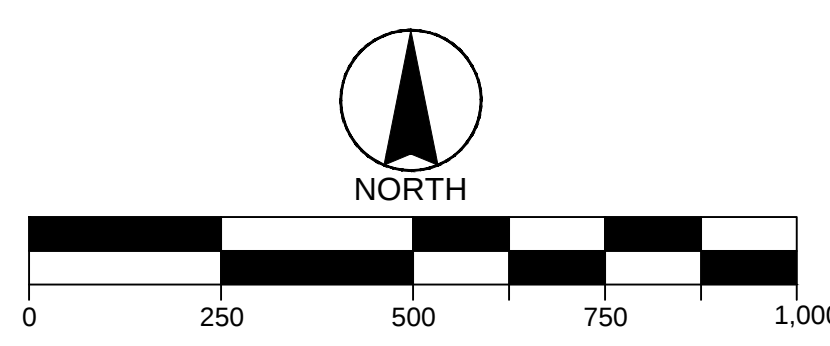

Lorencito ARR 2020

DESIGNED BY: *	DATE: 2/25/2020
DRAWN BY: NM/RGT	SCALE: AS SHOWN
PREPARED FOR: cline mining corporation	ARR Map
<i>New Elk Coal Company LLC.</i>	