


PLAN VIEW

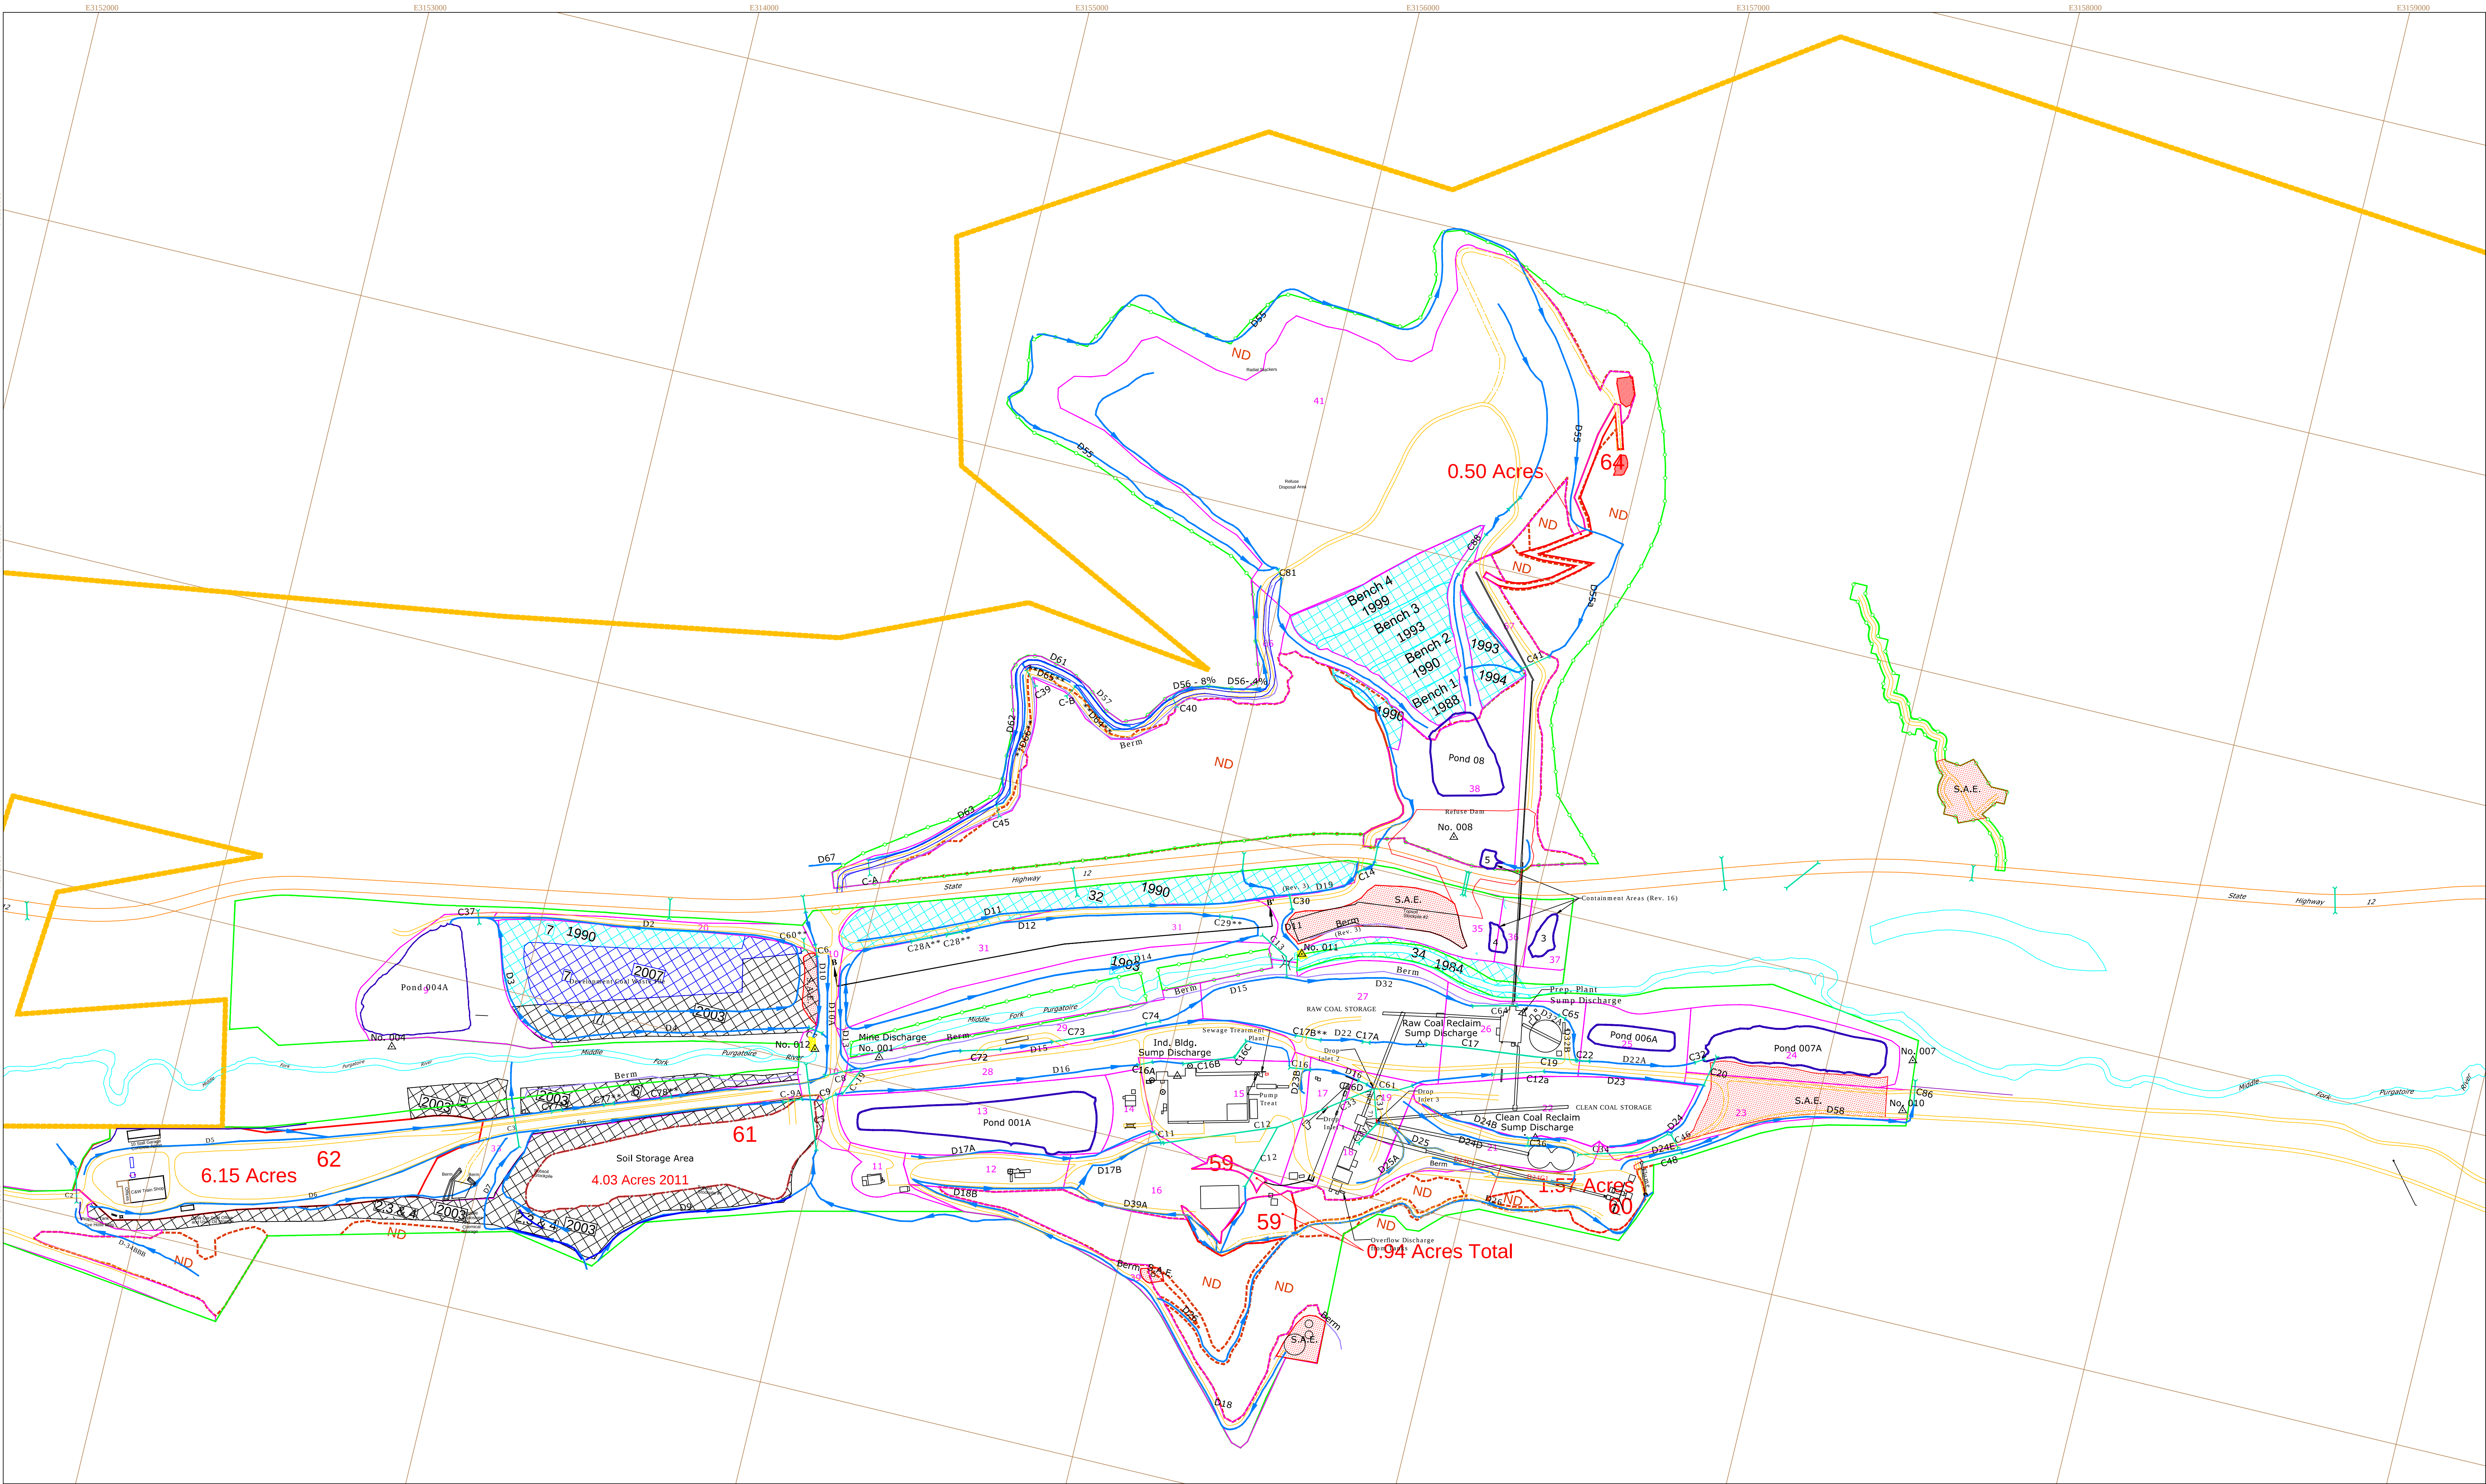

Legend

- Permit Boundary

Approved Surface Disturbance

Surface Contour (ft)
(contour interval: 20 ft)

ND - - - - - Not Disturbed

Map Code

Surface Disturbance 2011
- Year Seeded

Pre 2003

2003

2007

NOTE: All disturbed areas to be reclaimed as rangeland use.

Backfill & Grade

Seed & Mulch

Sedimentation Control Structures


- Ditch (with direction of flow)
- Culvert
- Berm
- Small Area Exemption
- Existing Well
- Discharge Location
- Proposed Sparge Point
- V. E. S. Point
- Rip-Rap

Notes:

- Map Grid—State Plane Zone 0503 NAD83

Surface Disturbance Facility Code

East Portal Facilities		Refuse Disposal Area	
Map Code	Description	Map Code	Description
2	Warehouse #3	40	RDA
3	Longwall Warehouses	41	Reclaimed Benches
4	SW Coal Stockpile		Active Surface
6	Equipment Storage Area		Future Disturbance
11	Coal Lab & Garage	38	Pond 6 & Containment RDA-N
12	EP Fan		
14	Oil House		
15	Industrial Bldg.		
16	Main Substation & Storage	7	DWP
17	Allen Portal		Reclaimed Benches
18	Breaker Building		
19	Coal Transfer Bldg.		
21	Coal Silos		Surface Disturbance 2011
23	Unit Train Loadout		
25	Pond 6	59	Rock Dust Bin
26	Prep Plant	60	Bates Portal
29	Conveyor Storage Area	61	Stock Pile Area (Redisturbed)
32	HWY Reclamation	62	West Facilities by Train Stop
34	River Channel Diversion		
36	RDA Conveyor		Roads
		64	Roads to Cell Repeater (Redisturbed)
		66	RDA Access Road
		67	Conveyor/Road to RDA
4	Coal Stockpiles		
22	Stockpile #4 (West)		
27	Clean Coal		
31	Raw Coal (Plant Feed)		
	Stockpile # (River)		
	Roads		
1	WP Access		
10	HWY Access		
20	Road to Pond 004		
28	Plant Access		
33	West Portal Access		
39	Water Tank Access		
13	Ponds		
9	Pond 1		
5	Pond 4		
24	Pond 5		
35	Pond 7		
37	SAE East of DWDA #2		
	Containment RDA-SE		

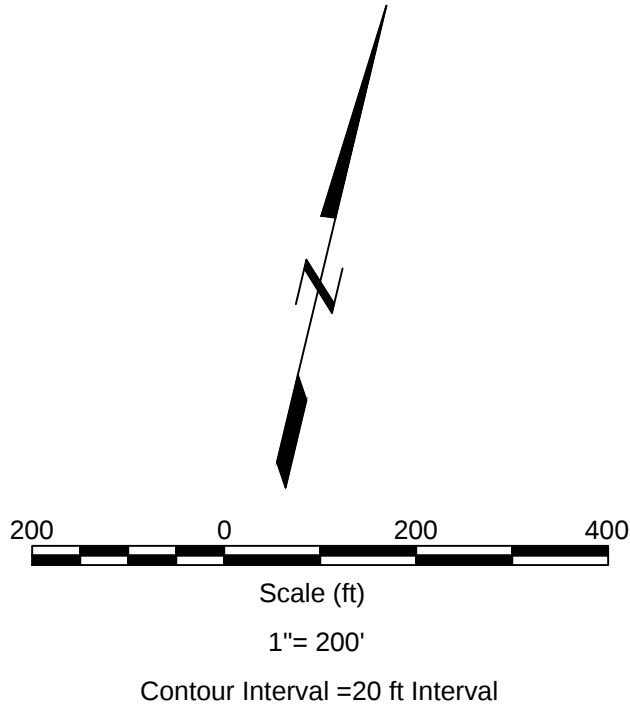

New Elk Mine Annual Reclamation Report Map	
DESIGNED BY: * DRAWN BY: NM	DATE: 2/25/2021 SCALE: AS SHOWN
East Portal	2020 ARR-1