



6.0 EXHIBIT E – MAPS (SEC 6.3.5)


Maps describing features associated with the mill and reclamation plans are provided in this Exhibit.⁴⁴ The maps are:

- Figure 6-1: General Site Location
- [Figure 6-2: Leadville Mill Site Location](#)⁴⁵
- Figure 6-3: TSF Post Mill Reclamation Plan⁴⁶
- Figure 6-4: TSF Post Mill Reclamation Cross Sections

⁴⁴ A1AR1Q28


⁴⁵ A1AR1Q26/Q27/Q29/Q33

⁴⁶ A1AR1Q30/Q31

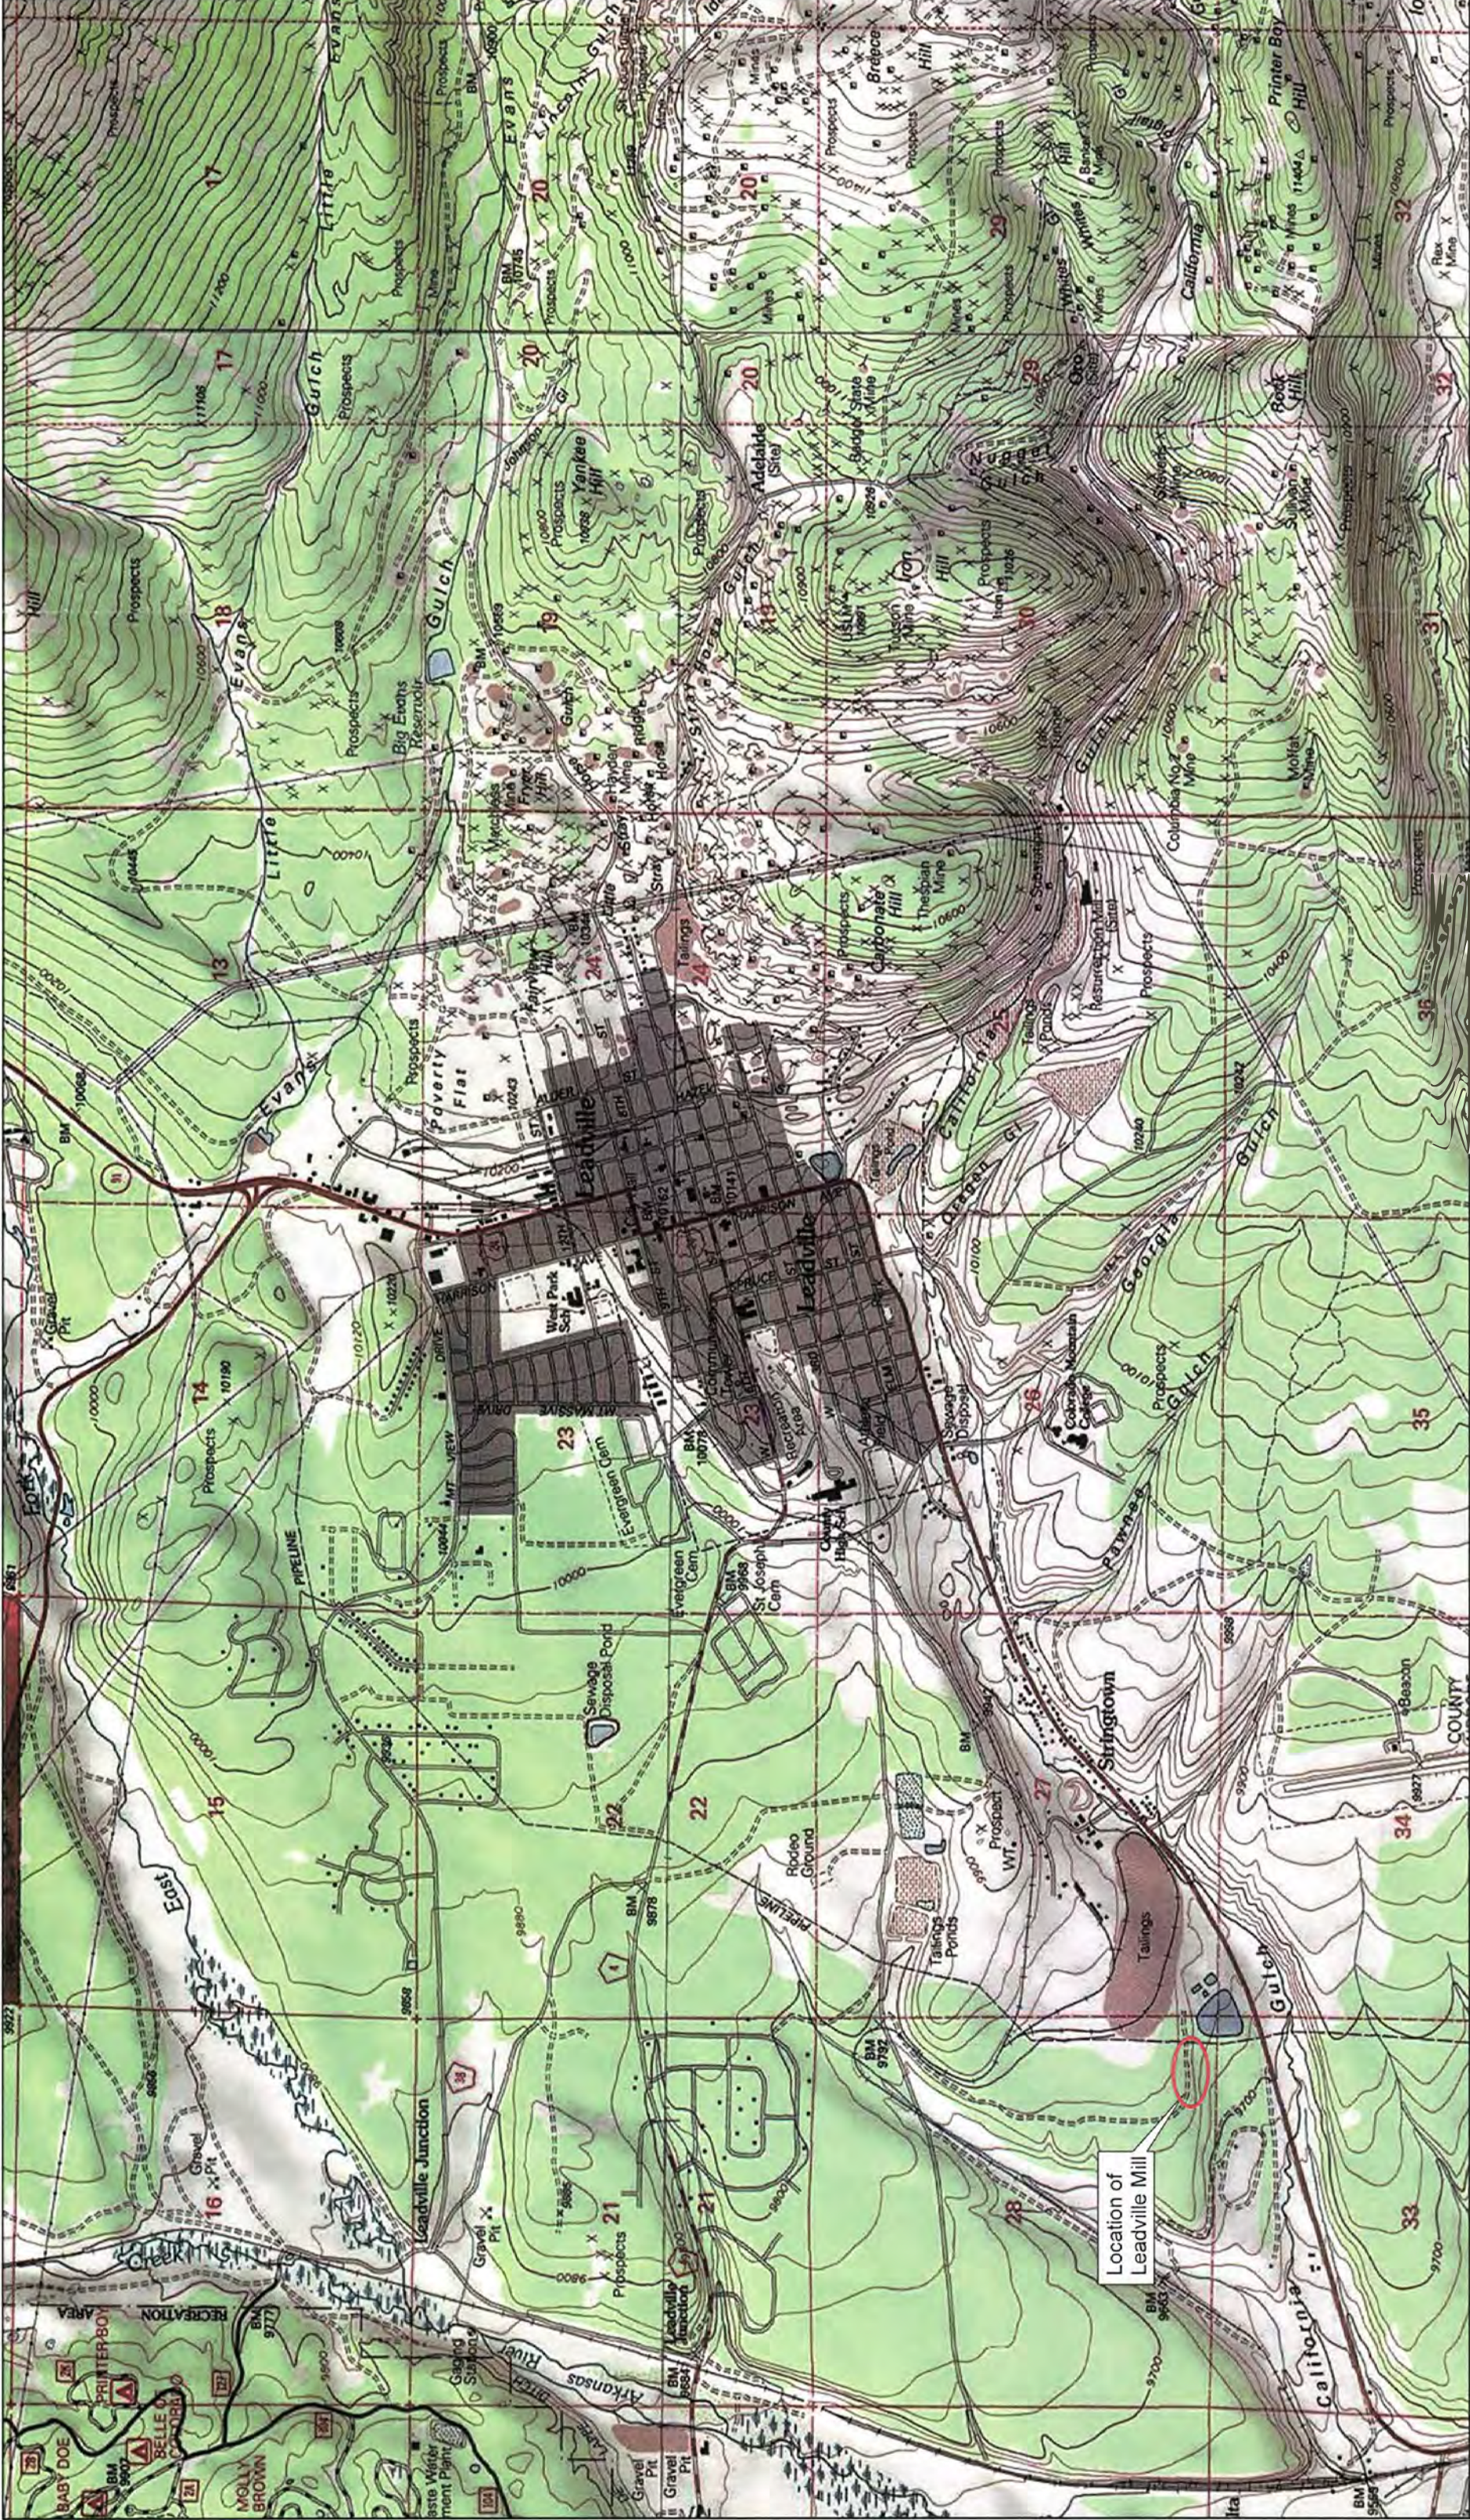

LEADVILLE MILL GENERAL LOCATION

SCALE: 1:24,000

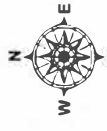

Topographic Map Source: USGS


Drafted By:
C. Rice


Draft Date:
09 April 2013


FIGURE

6-1


LEADVILLE MILL
CJK MILLING COMPANY, LLC - LEADVILLE, COLORADO

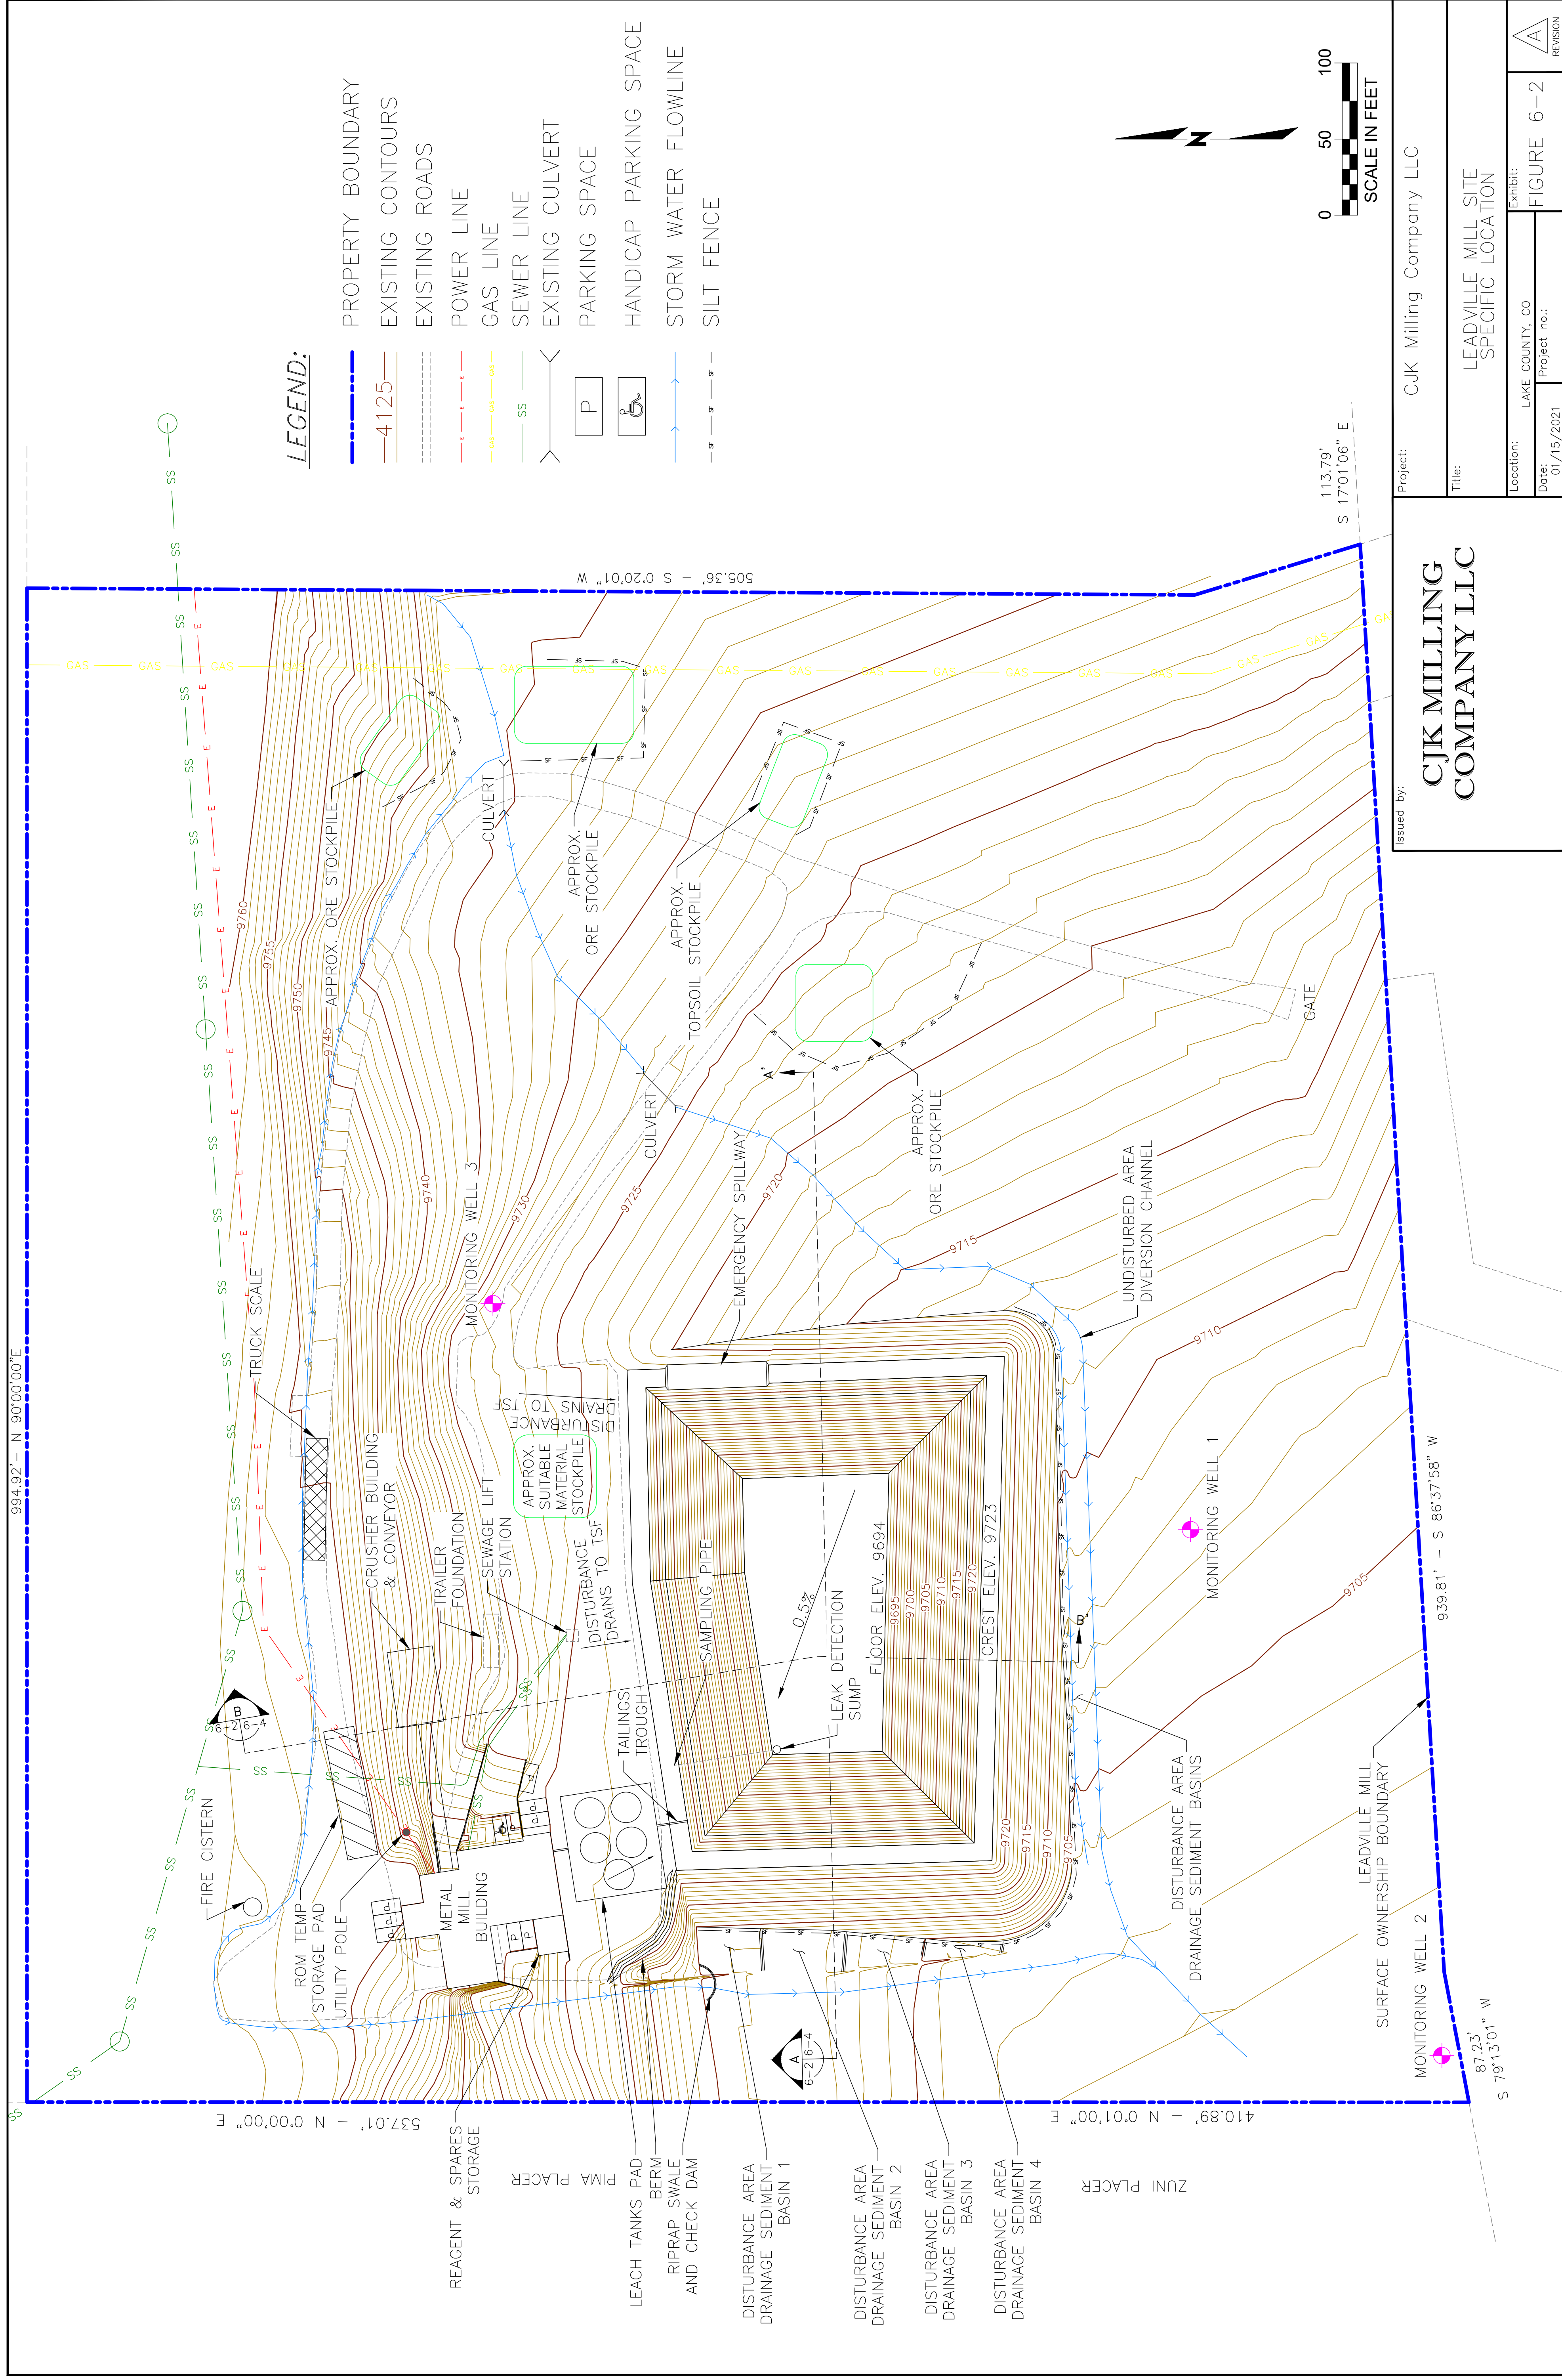

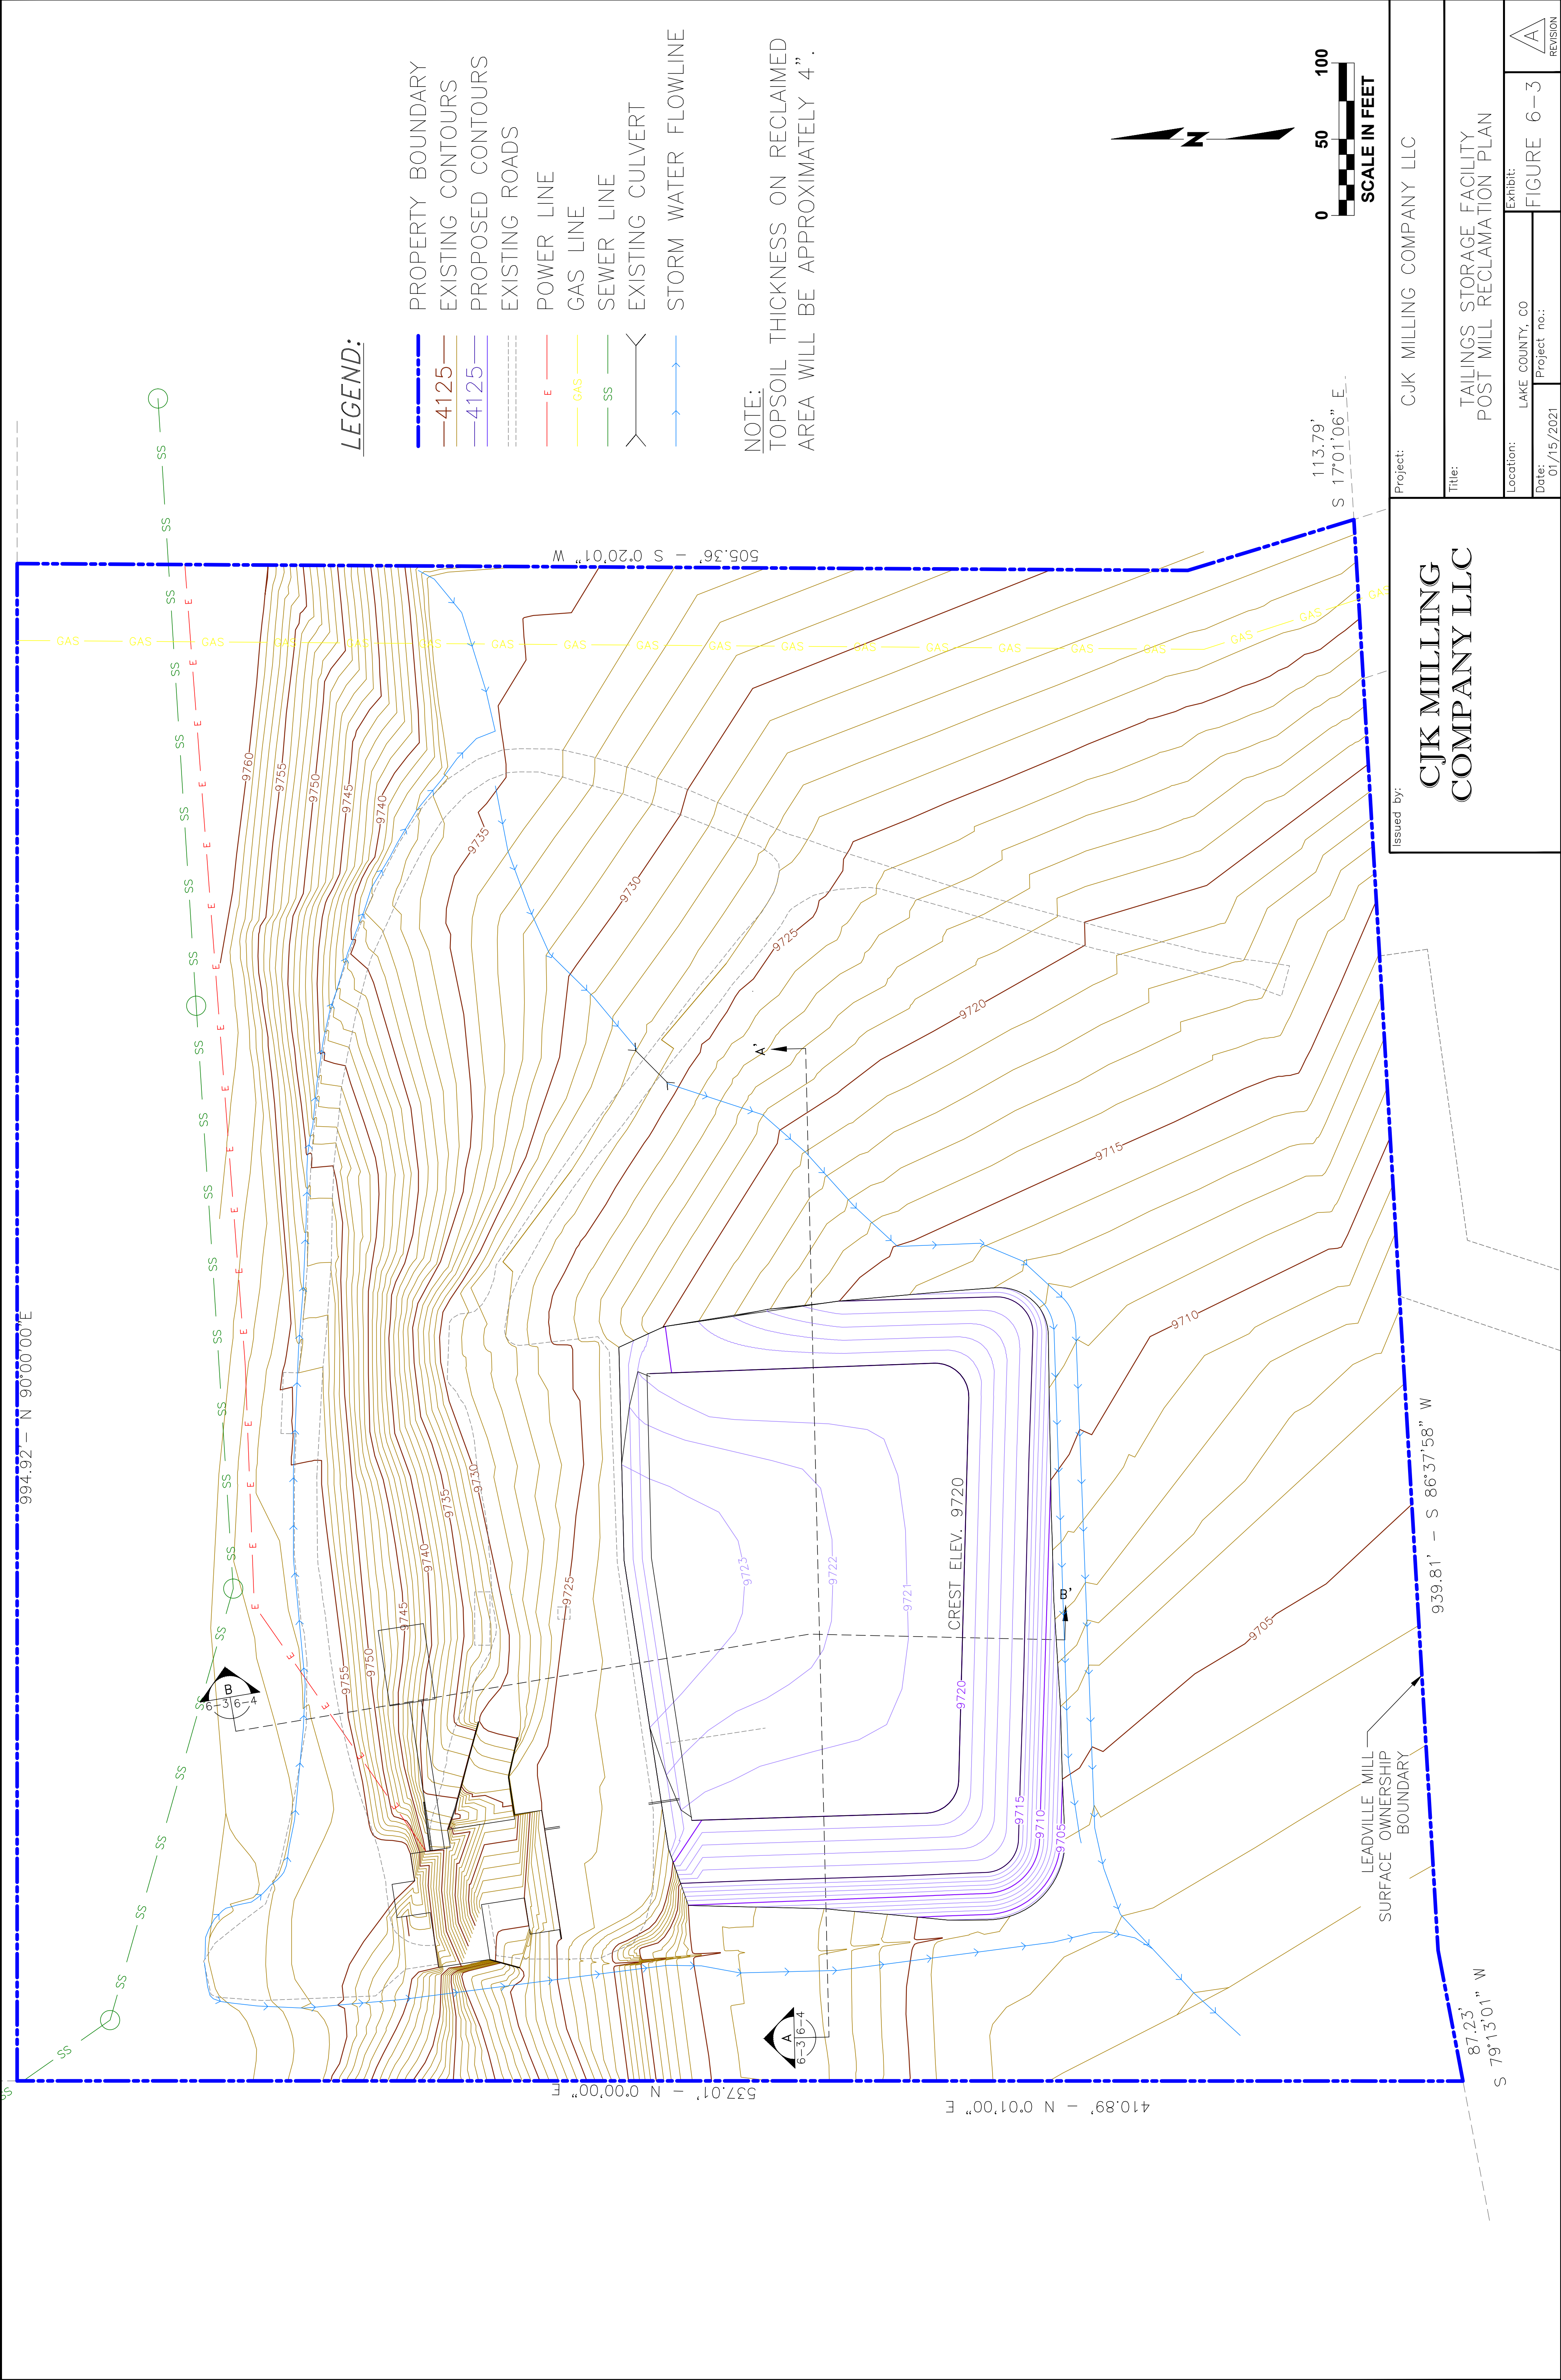

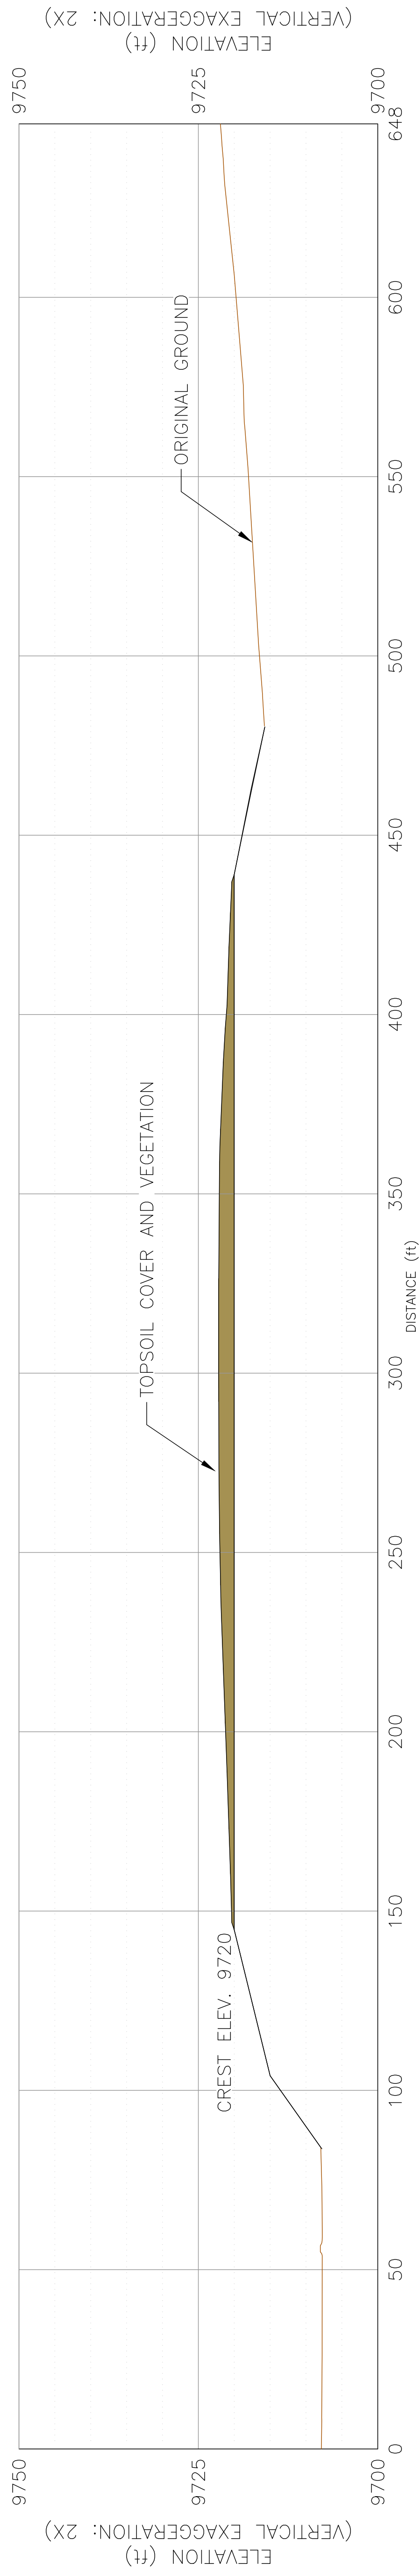

A TAILINGS IMPOUNDMENT RECLAMATION CROSS SECTION

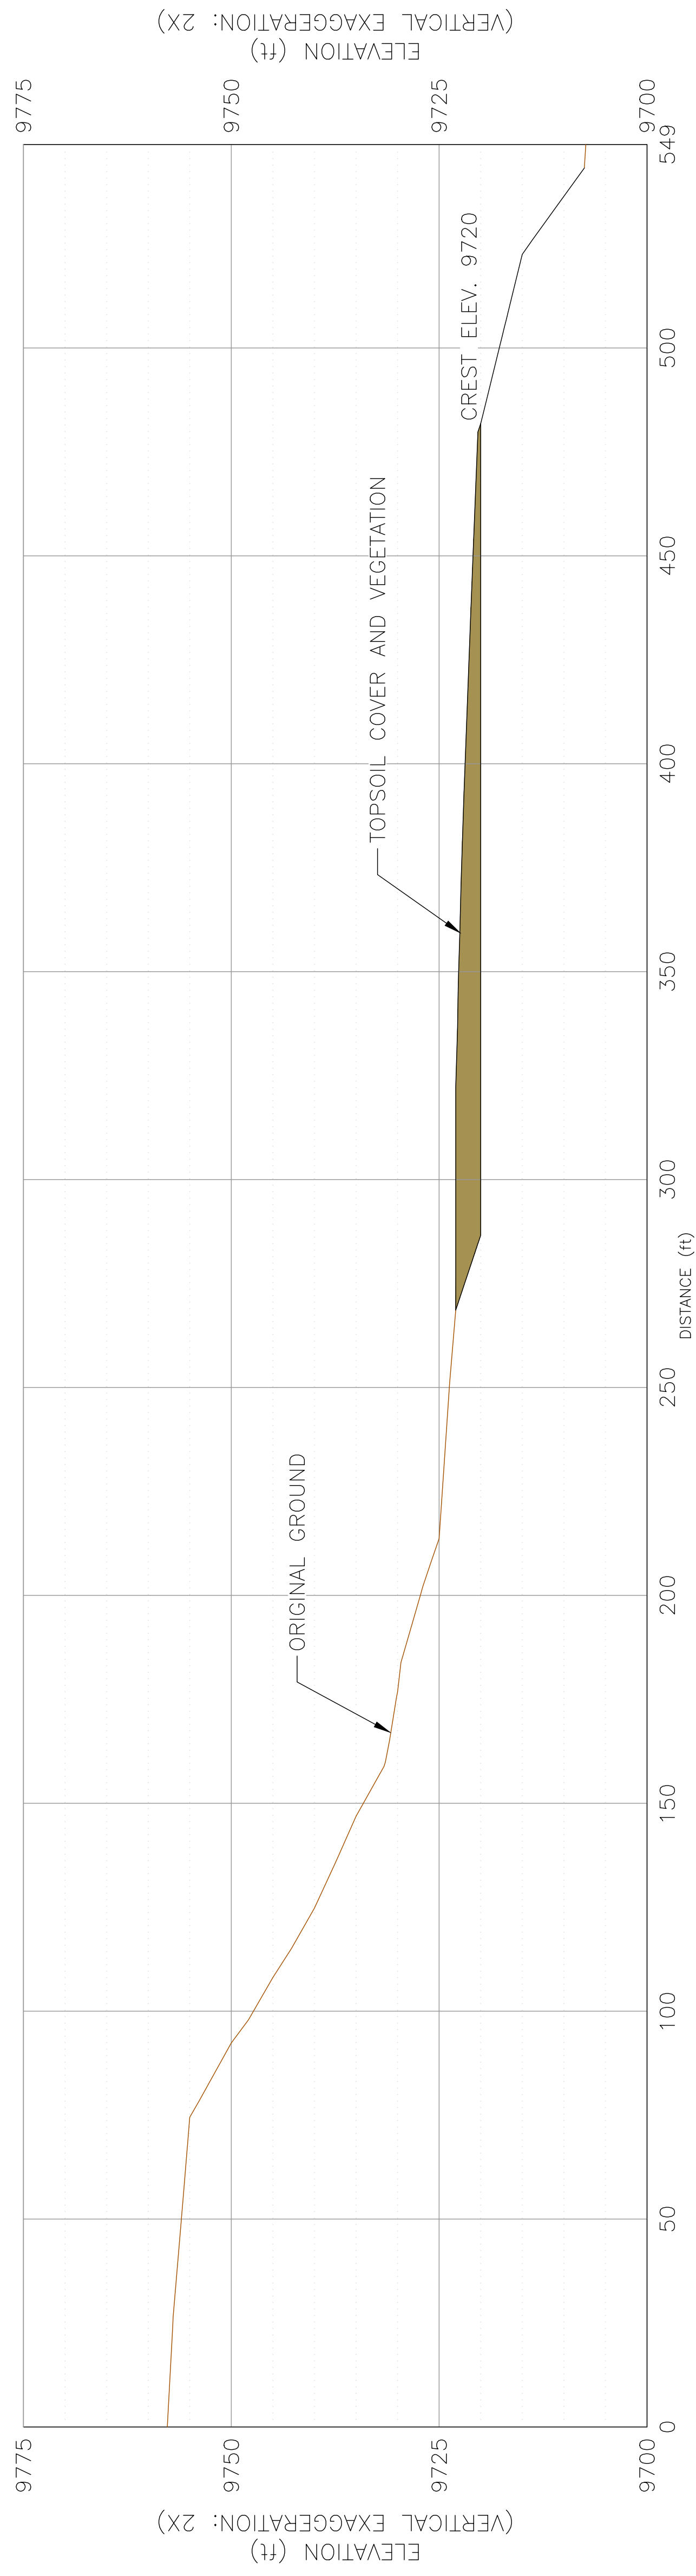

B TAILINGS IMPOUNDMENT RECLAMATION CROSS SECTION

Issued by:

Project: CJK MILLING COMPANY LLC

CJK MILLING
COMPANY LLC

Title: TAILINGS STORAGE FACILITY
POST MILL RECLAMATION
CROSS SECTIONS

Location: Exhibit

Date:	Project no.:
-------	--------------

FIGURE 6-4

REVISION
A