


R:\Ouray Silver Mine\CAD\Sheet Files\2020 Permit Update\F-1a.dwg Last Edited by: Scalapiga on 2/23/2021 4:55 PM

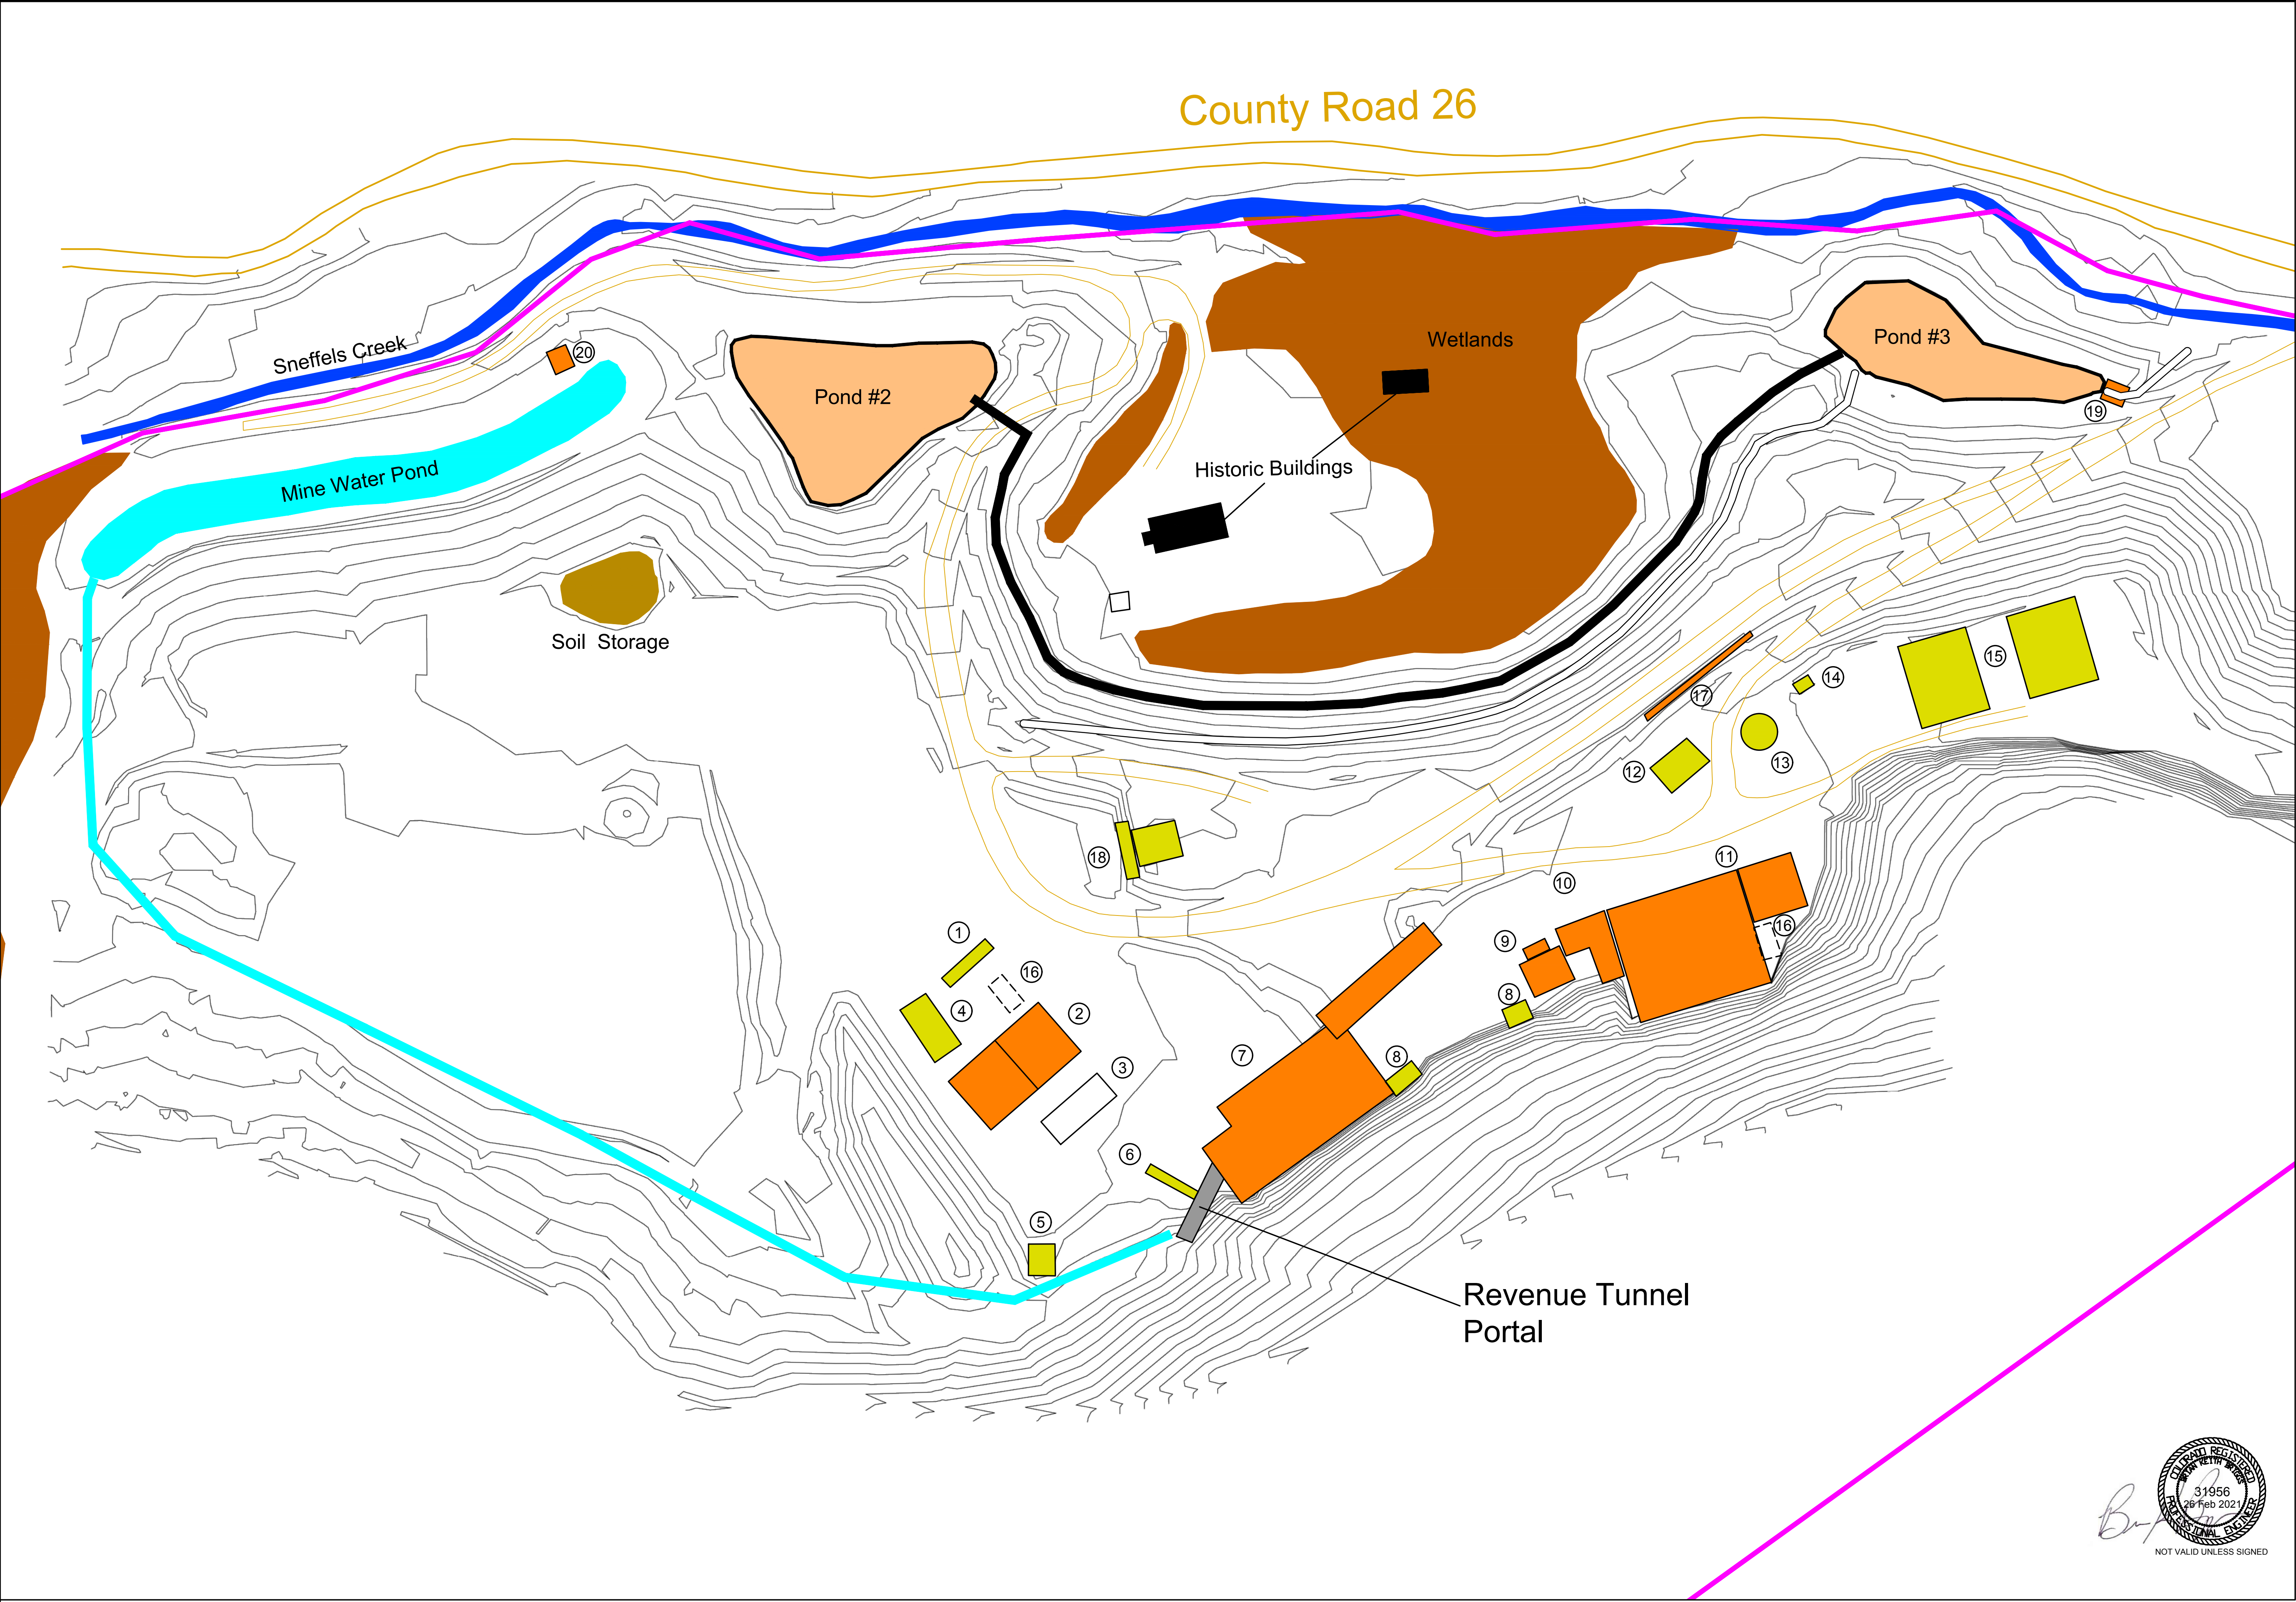


- Building/Structure List
- ① Diesel Storage & Filling Station
  - ② Admin Building
  - ③ Air Compressor Building
  - ④ Propane Storage A
  - ⑤ Propane Storage B (Underground)
  - ⑥ Ventilation Fan
  - ⑦ Rail Yard & Battery Charging
  - ⑧ UG Warehouse & Shop
  - ⑨ Electrical Center
  - ⑩ Backup Generator
  - ⑪ Concentrator & Filter Building
  - ⑫ Waste Storage
  - ⑬ Tailings Thickener Tank
  - ⑭ Propane Storage C
  - ⑮ Laydown Storage Area
  - ⑯ Septic Tanks
  - ⑰ Access Road Retaining Wall
  - ⑱ Crusher & Retaining Wall
  - ⑲ Hut at Outfall 002A
  - ⑳ Hut at Outfall 001A

- Legend
- Natural Waterways
  - Mine discharge water
  - Wetlands
  - Bioreactive bed
  - Road
  - Structure
  - Reclaimed Structure
  - Permit Boundary



REVISIONS			
NO.	DESCRIPTION	DATE	BY
0	2021 Permit Update	02/26/2021	BKB

February 2021

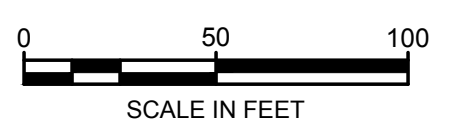

ENGINEER'S CERTIFICATION  
I, Brian K. Briggs being a registered engineer in the State of Colorado, do hereby certify that this drawing has been made by me or under my direct supervision and that it is true and accurate to the best of my knowledge and belief.

Ouray Silver Mines  
P.O. BOX 564  
Ouray, CO 81427

**REVENUE - VIRGINIUS MINE**  
Map F-1a : Updated Structure  
Reclamation Map F-1a