

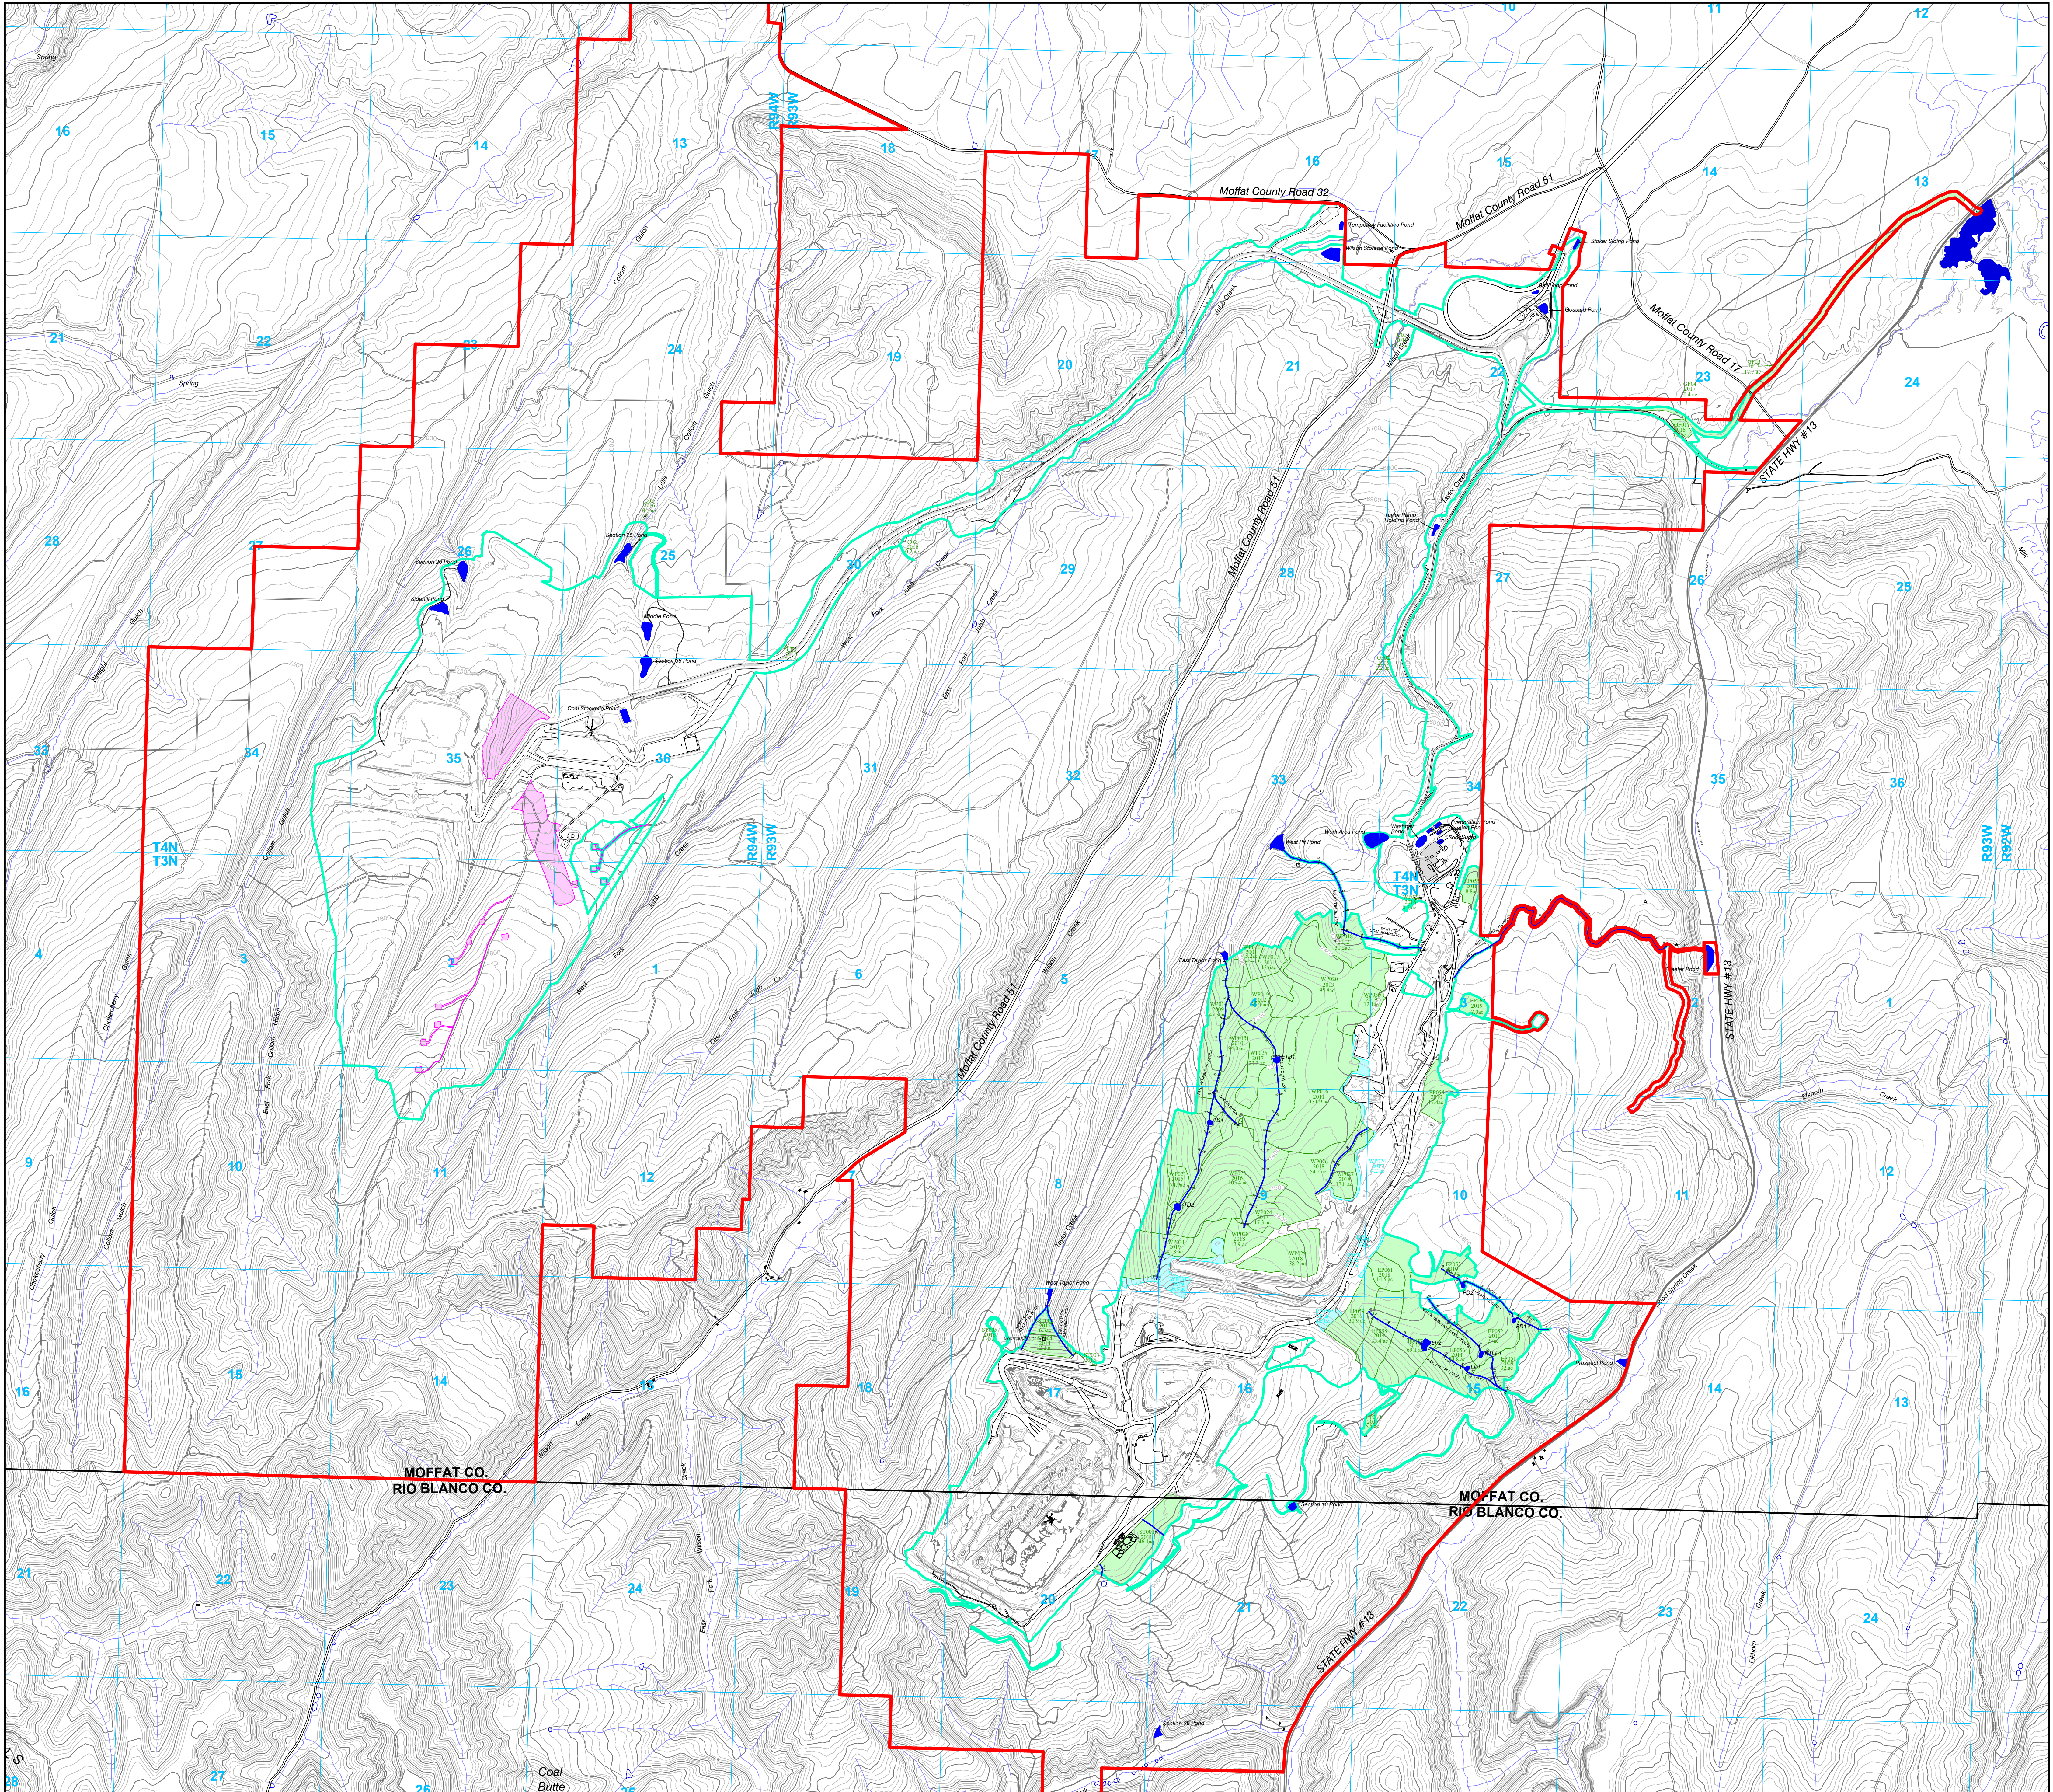


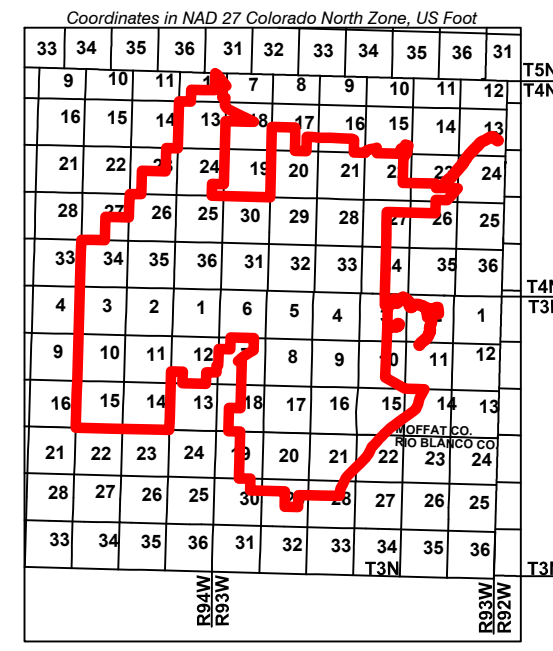

LEGEND

- PERMIT BOUNDARY
- DISTURBANCE BOUNDARY
- POST-MINE CHANNELS
CONSTRUCTED TO DATE
- SHRUB ESTABLISHMENT AREA
- VALLEY FILL
MONITOR WELL
- ROADS
- RECLAMATION AREAS
- REGRADE AREAS
- 2020 DISTURBANCE AREAS
- STOCK POND OR SEDIMENT POND

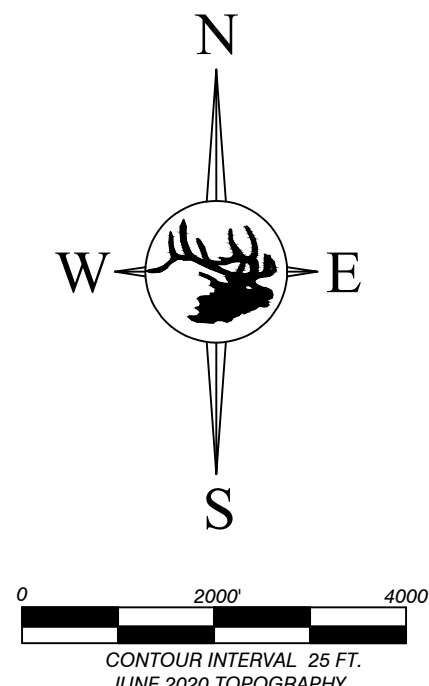

ANNUAL REPORT MAP Colowyo Mine				
				
Colowyo Coal Company 1001 West Highway 21 Moffat, Colorado 81401				
SCALE: 1" = 1500' DATE: 11/13/2020 DRAWN BY: Tony APPROVED BY: Tony DWG NO: EXHIBIT 2				
No.	REVISION	DATE	BY	CHK
5	Revised Reclaim Areas, Ditch Construction, Updated Topo	2/16/17	Tony	AA
6	Revised Reclaim Areas, Ditch Construction, Updated Topo	2/16/18	Tony	AA
7	Revised Reclaim Areas, Ditch Construction, Updated Topo, Consolidated to one map	1/11/19	Tony	AA
8	Updated Topography and 2020 Disturbance	1/12/21	Tony	AA