



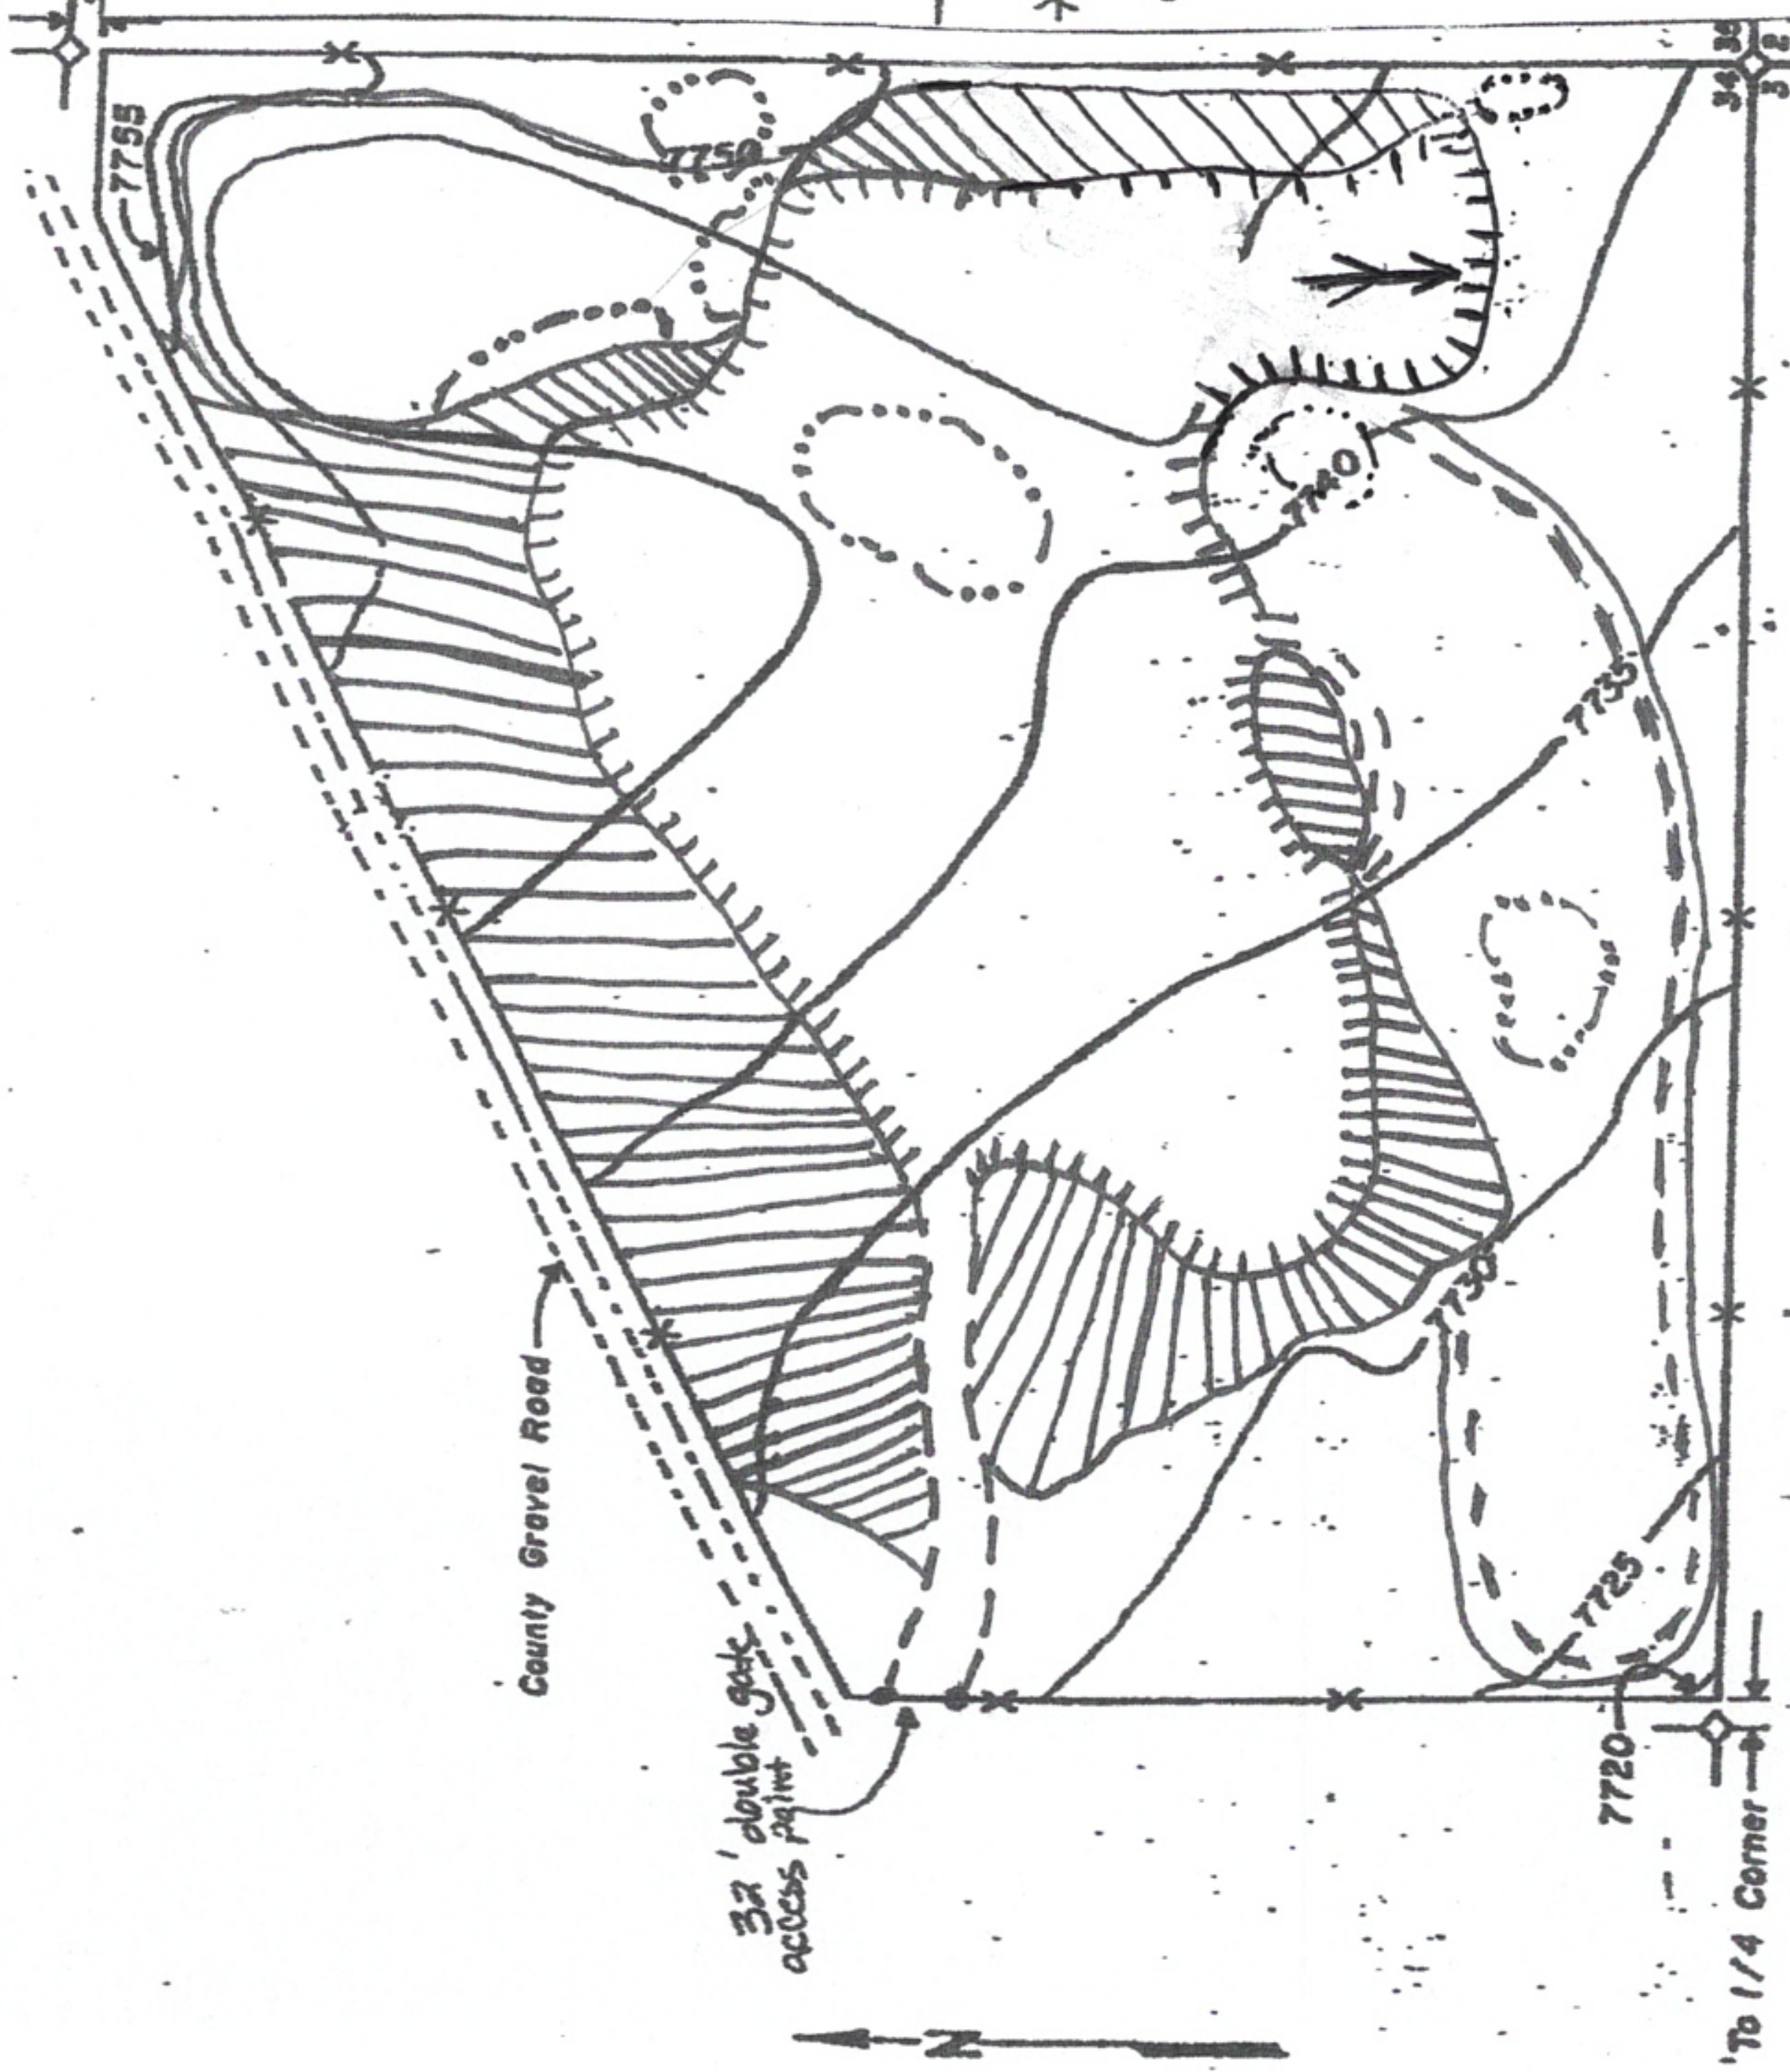

Pre-Mining and Mining Plan

LEGEND

- Direction of mining operation
 - Pre-Disturbed mining area
 - Area to be used for mining, processing And stockpiling of materials
 - Access road
 - Stockpile of topsoil and subsoil
 - Property Boundary
 - Areas reclaimed
1. Mining and systematic reclamation will be in phases Proceeding west from pre-disturbed site. A slope of 4:1 will be maintained during mining to prepare for reclamation.
 2. The lower floor of the pit will be the normal area for Stockpiles of processed materials and for processing Plants.
 3. Barb wire fence is located one foot inside property line of Permitted area.
 4. Contour elevations are approximate.

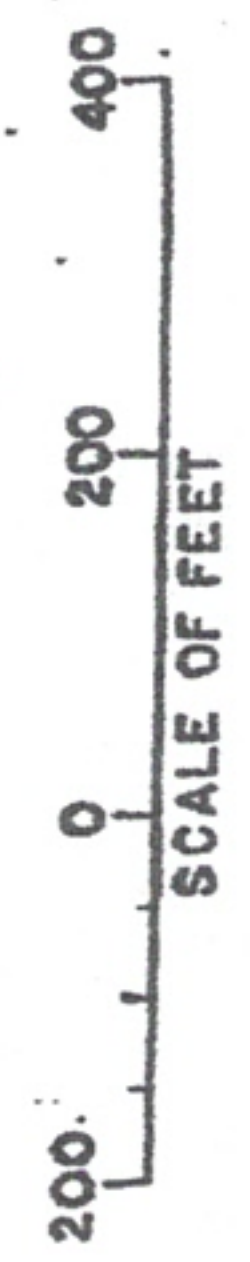

Ken Shoglund

3-4-2021

2090