


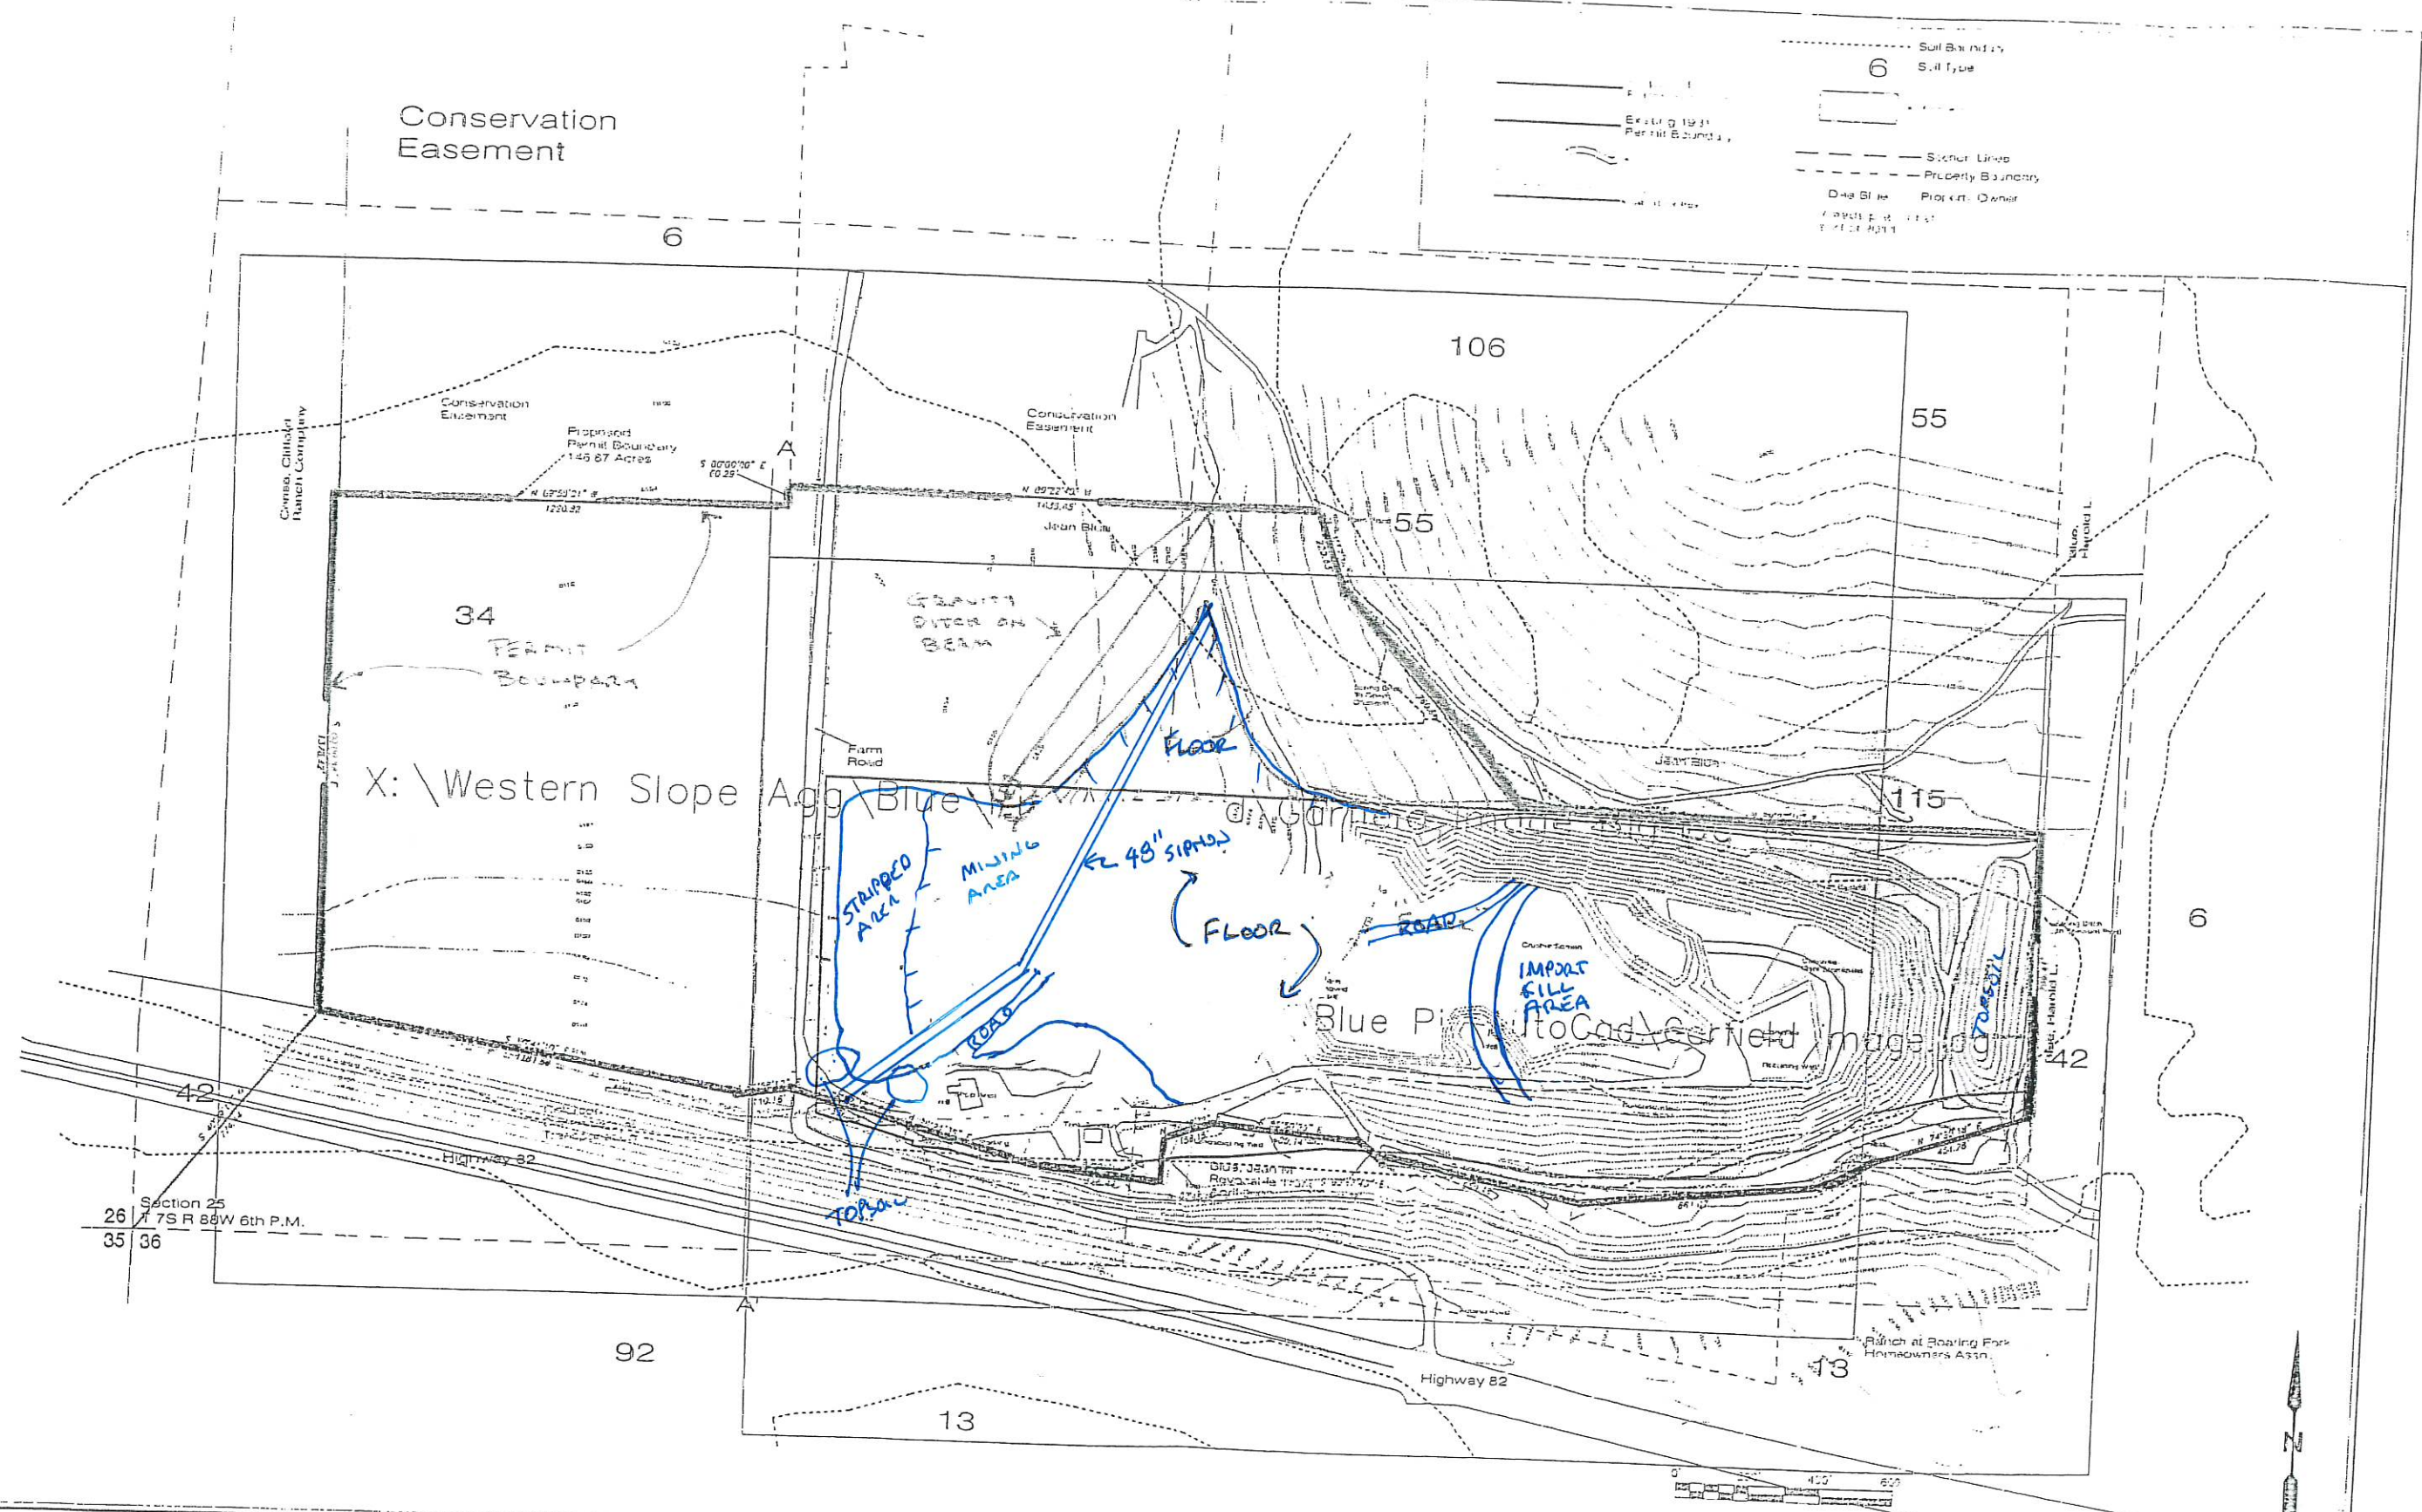

Notes:
1. Contours are approximate at the end of 2011

Revisions	BY	DATE	DES	RE	DATE
	DRN	RE			12-29-11
	DRN	RE			03-11-12
					03-11-12

350 LEWIS & 10 ASSOCIATES

Western Slope Aggregate
Blue Pit
Map C-1 Phase 1

WSM 2/26/21
L021021M

