


Reclamation Plan Map
Permit #M-1977-572
Site Name: North Gateway Park
(Lamar East Pit)

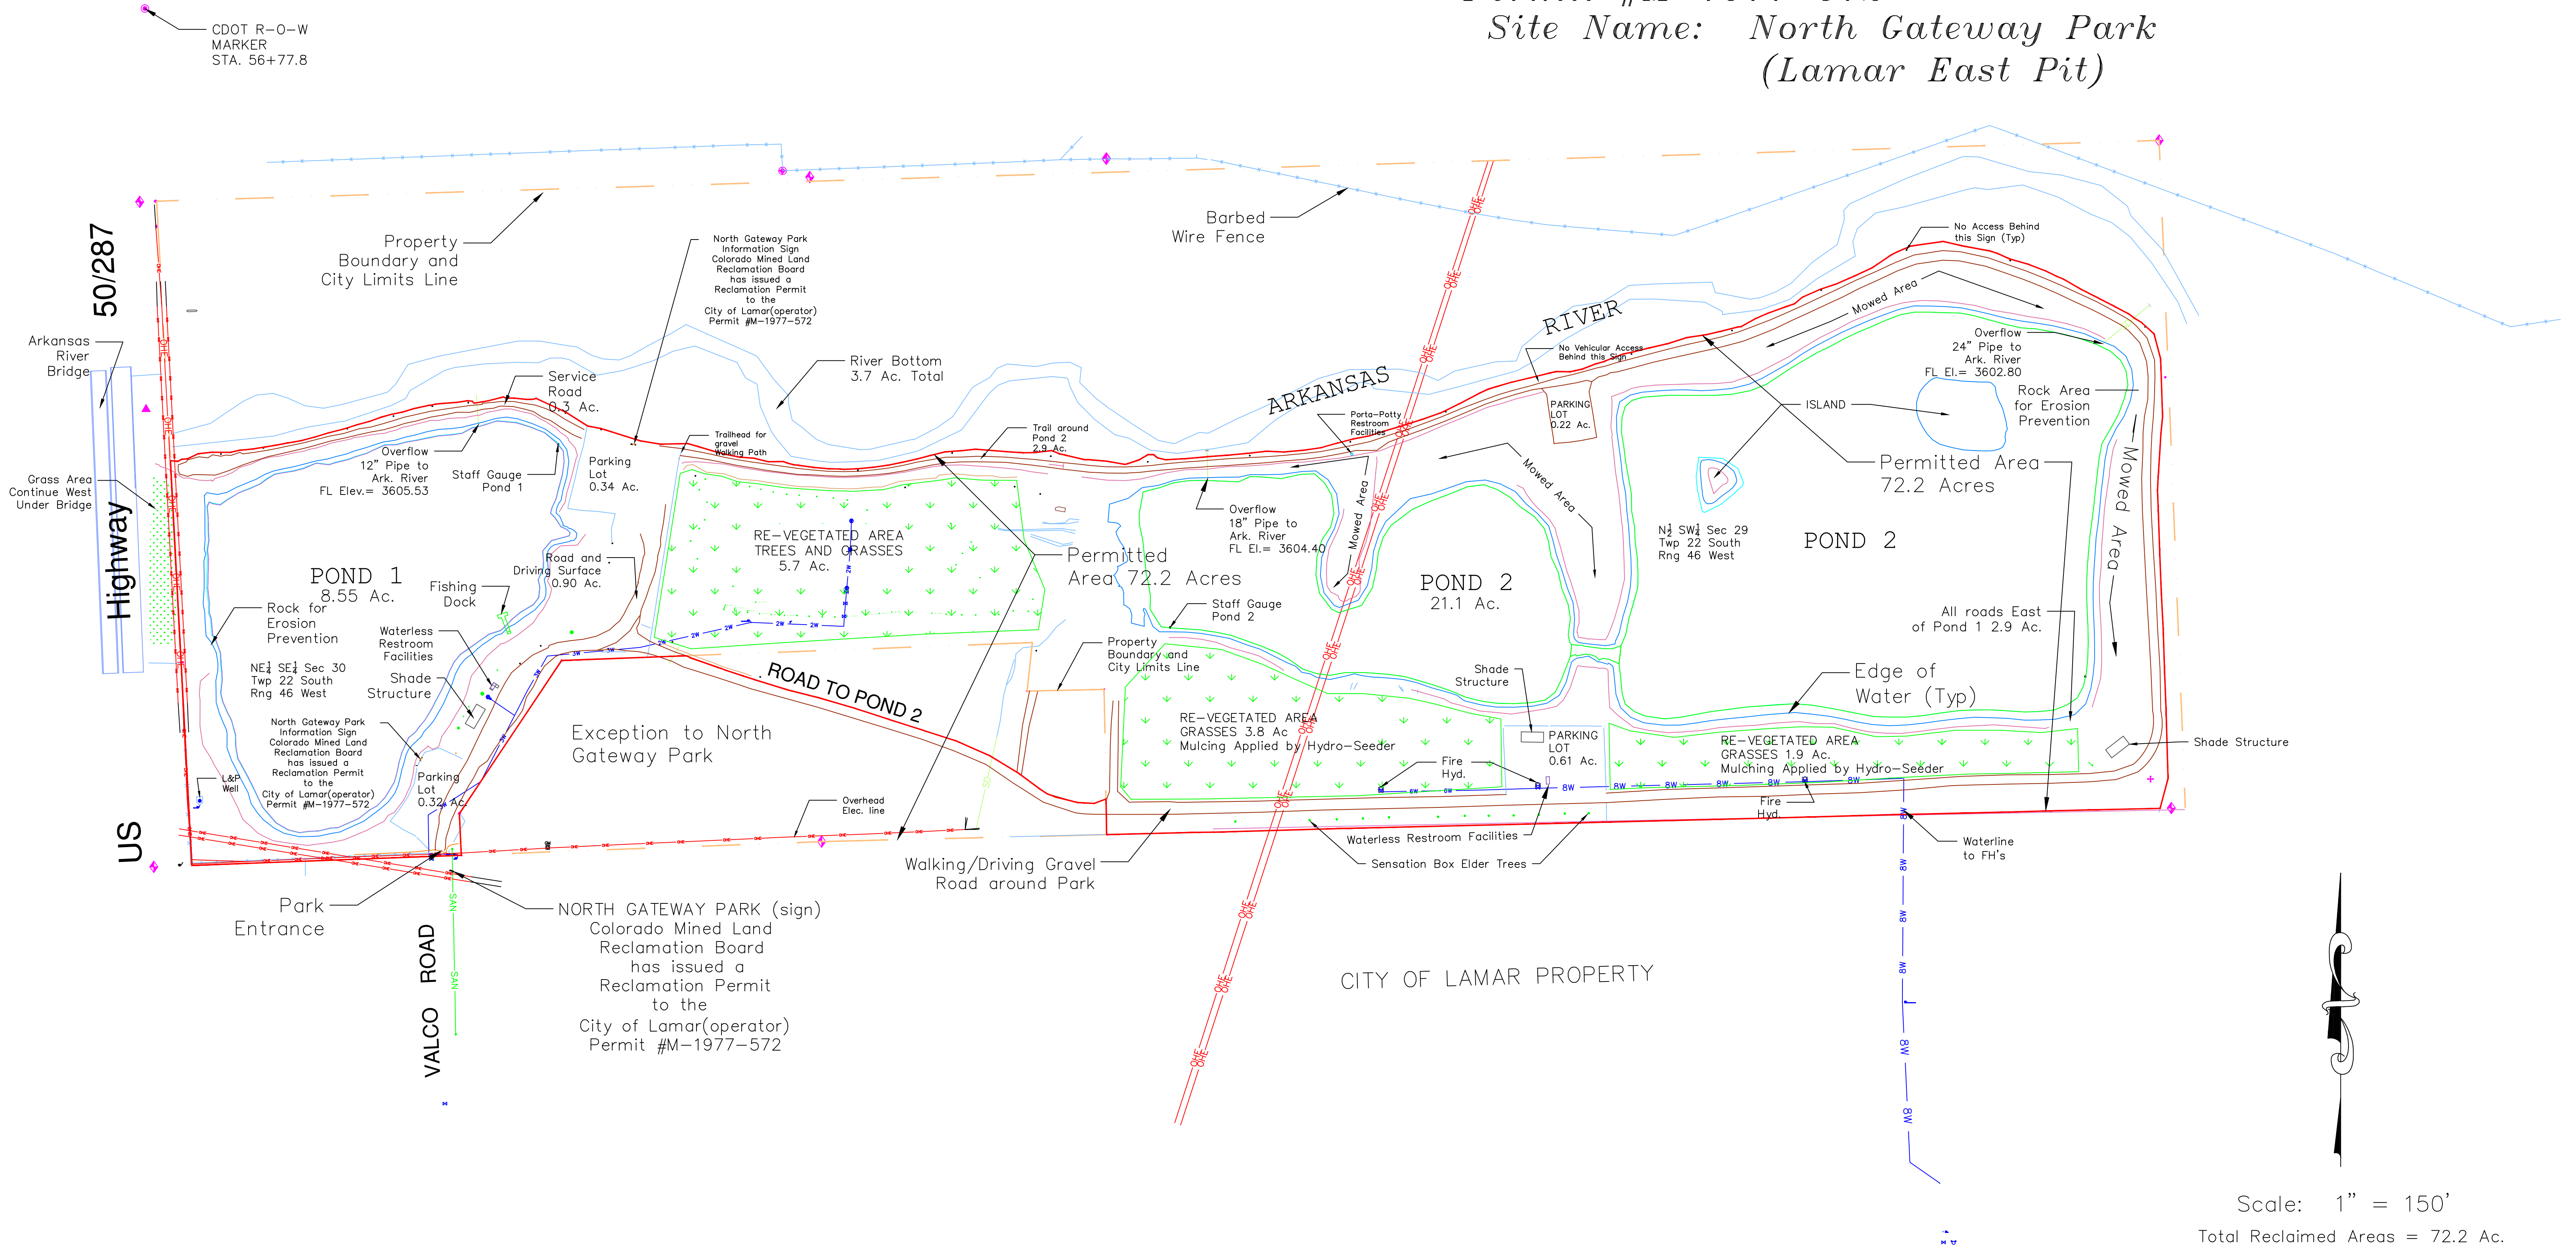

Scale: 1" = 150'
Total Reclaimed Areas = 72.2 Ac.

Project: RECLAMATION PLAN MAP NORTH GATEWAY PARK		03/09-2021
Client: CDRMS		03/09-2020
		03/18-2019
		02/22-2018
DRAWN BY: WCW		03/14-2017
DATE: 04-14-2017		03/07-2017
OFFICE: 111 N 2nd St Lamar, Co 81052 (719)336-2278		REVISIONS:
CITY OF LAMAR		CHECKED BY: WCW
BILLING: 102 E Parmenter St Lamar, Co 81052 (719)336-4376 www.clamar.co.us		

H:\DRAWING FILES\RECREATION\North Gateway Park\POD TOPO 2017\NGR PONDS-RIVER TOPO.dwg