


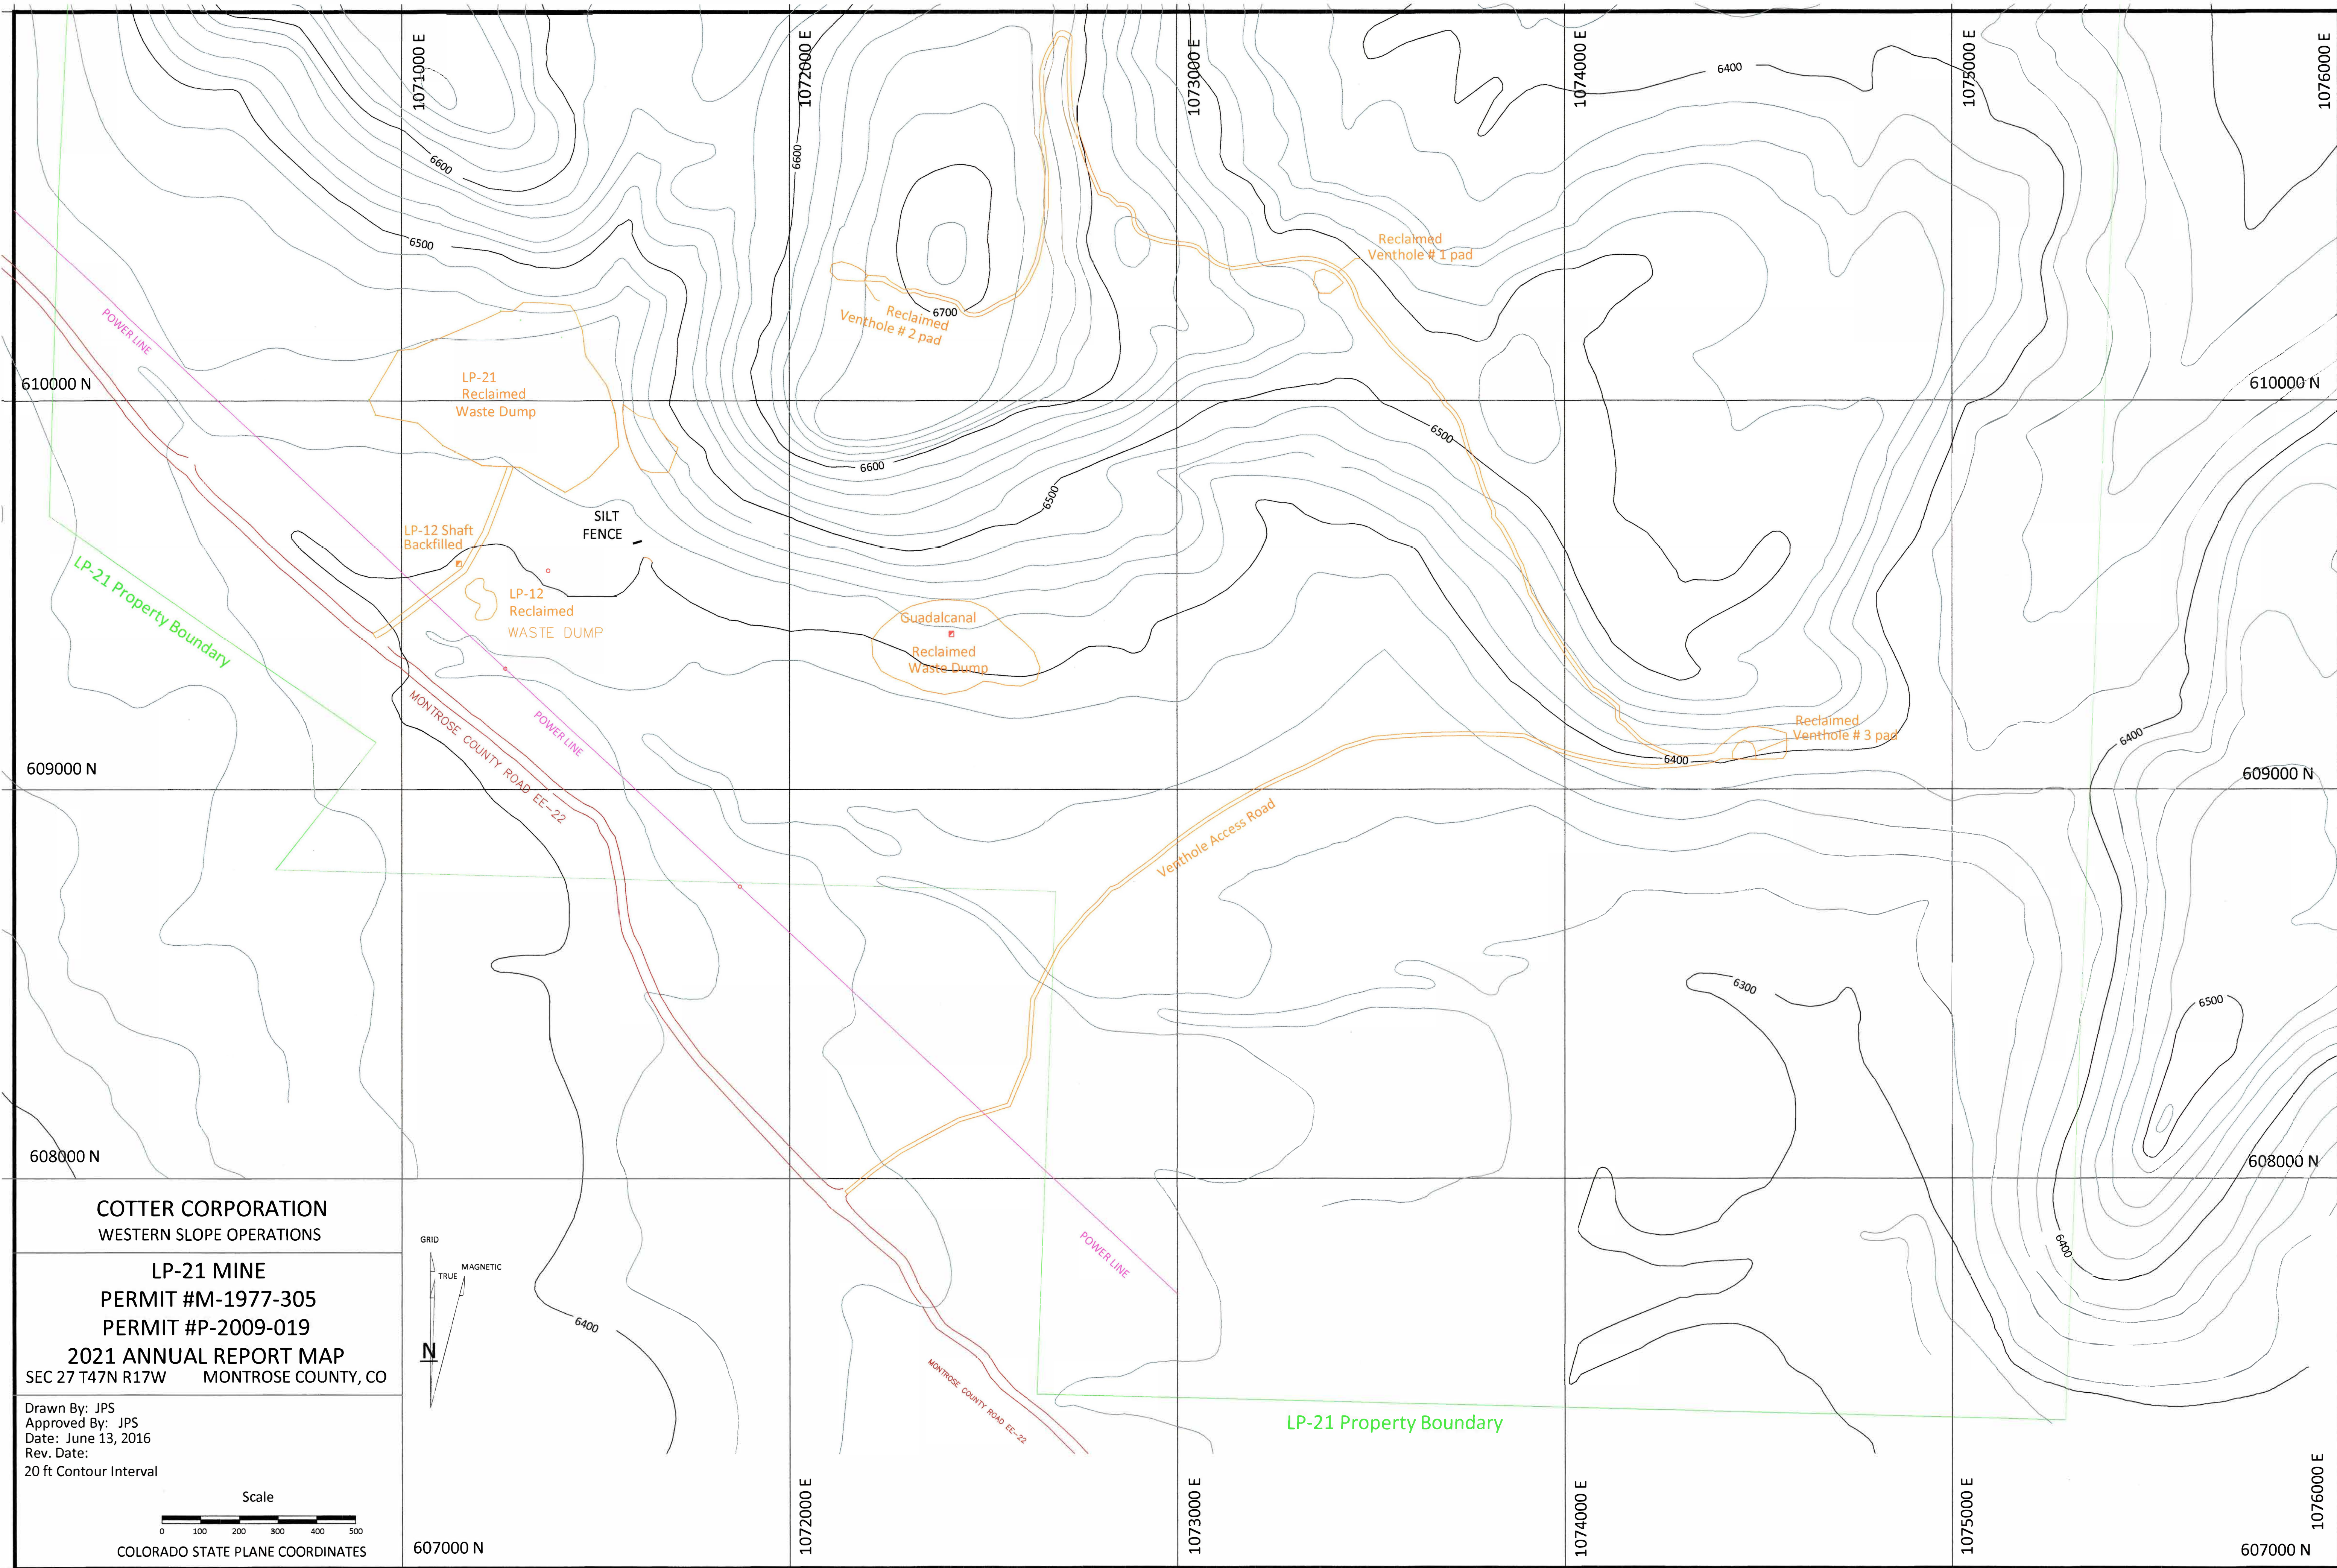

COTTER CORPORATION
WESTERN SLOPE OPERATIONS

LP-21 MINE
PERMIT #M-1977-305
PERMIT #P-2009-019

2021 ANNUAL REPORT MAP
SEC 27 T47N R17W MONTROSE COUNTY, CO

Drawn By: JPS
Approved By: JPS
Date: June 13, 2016
Rev. Date:
20 ft Contour Interval

