

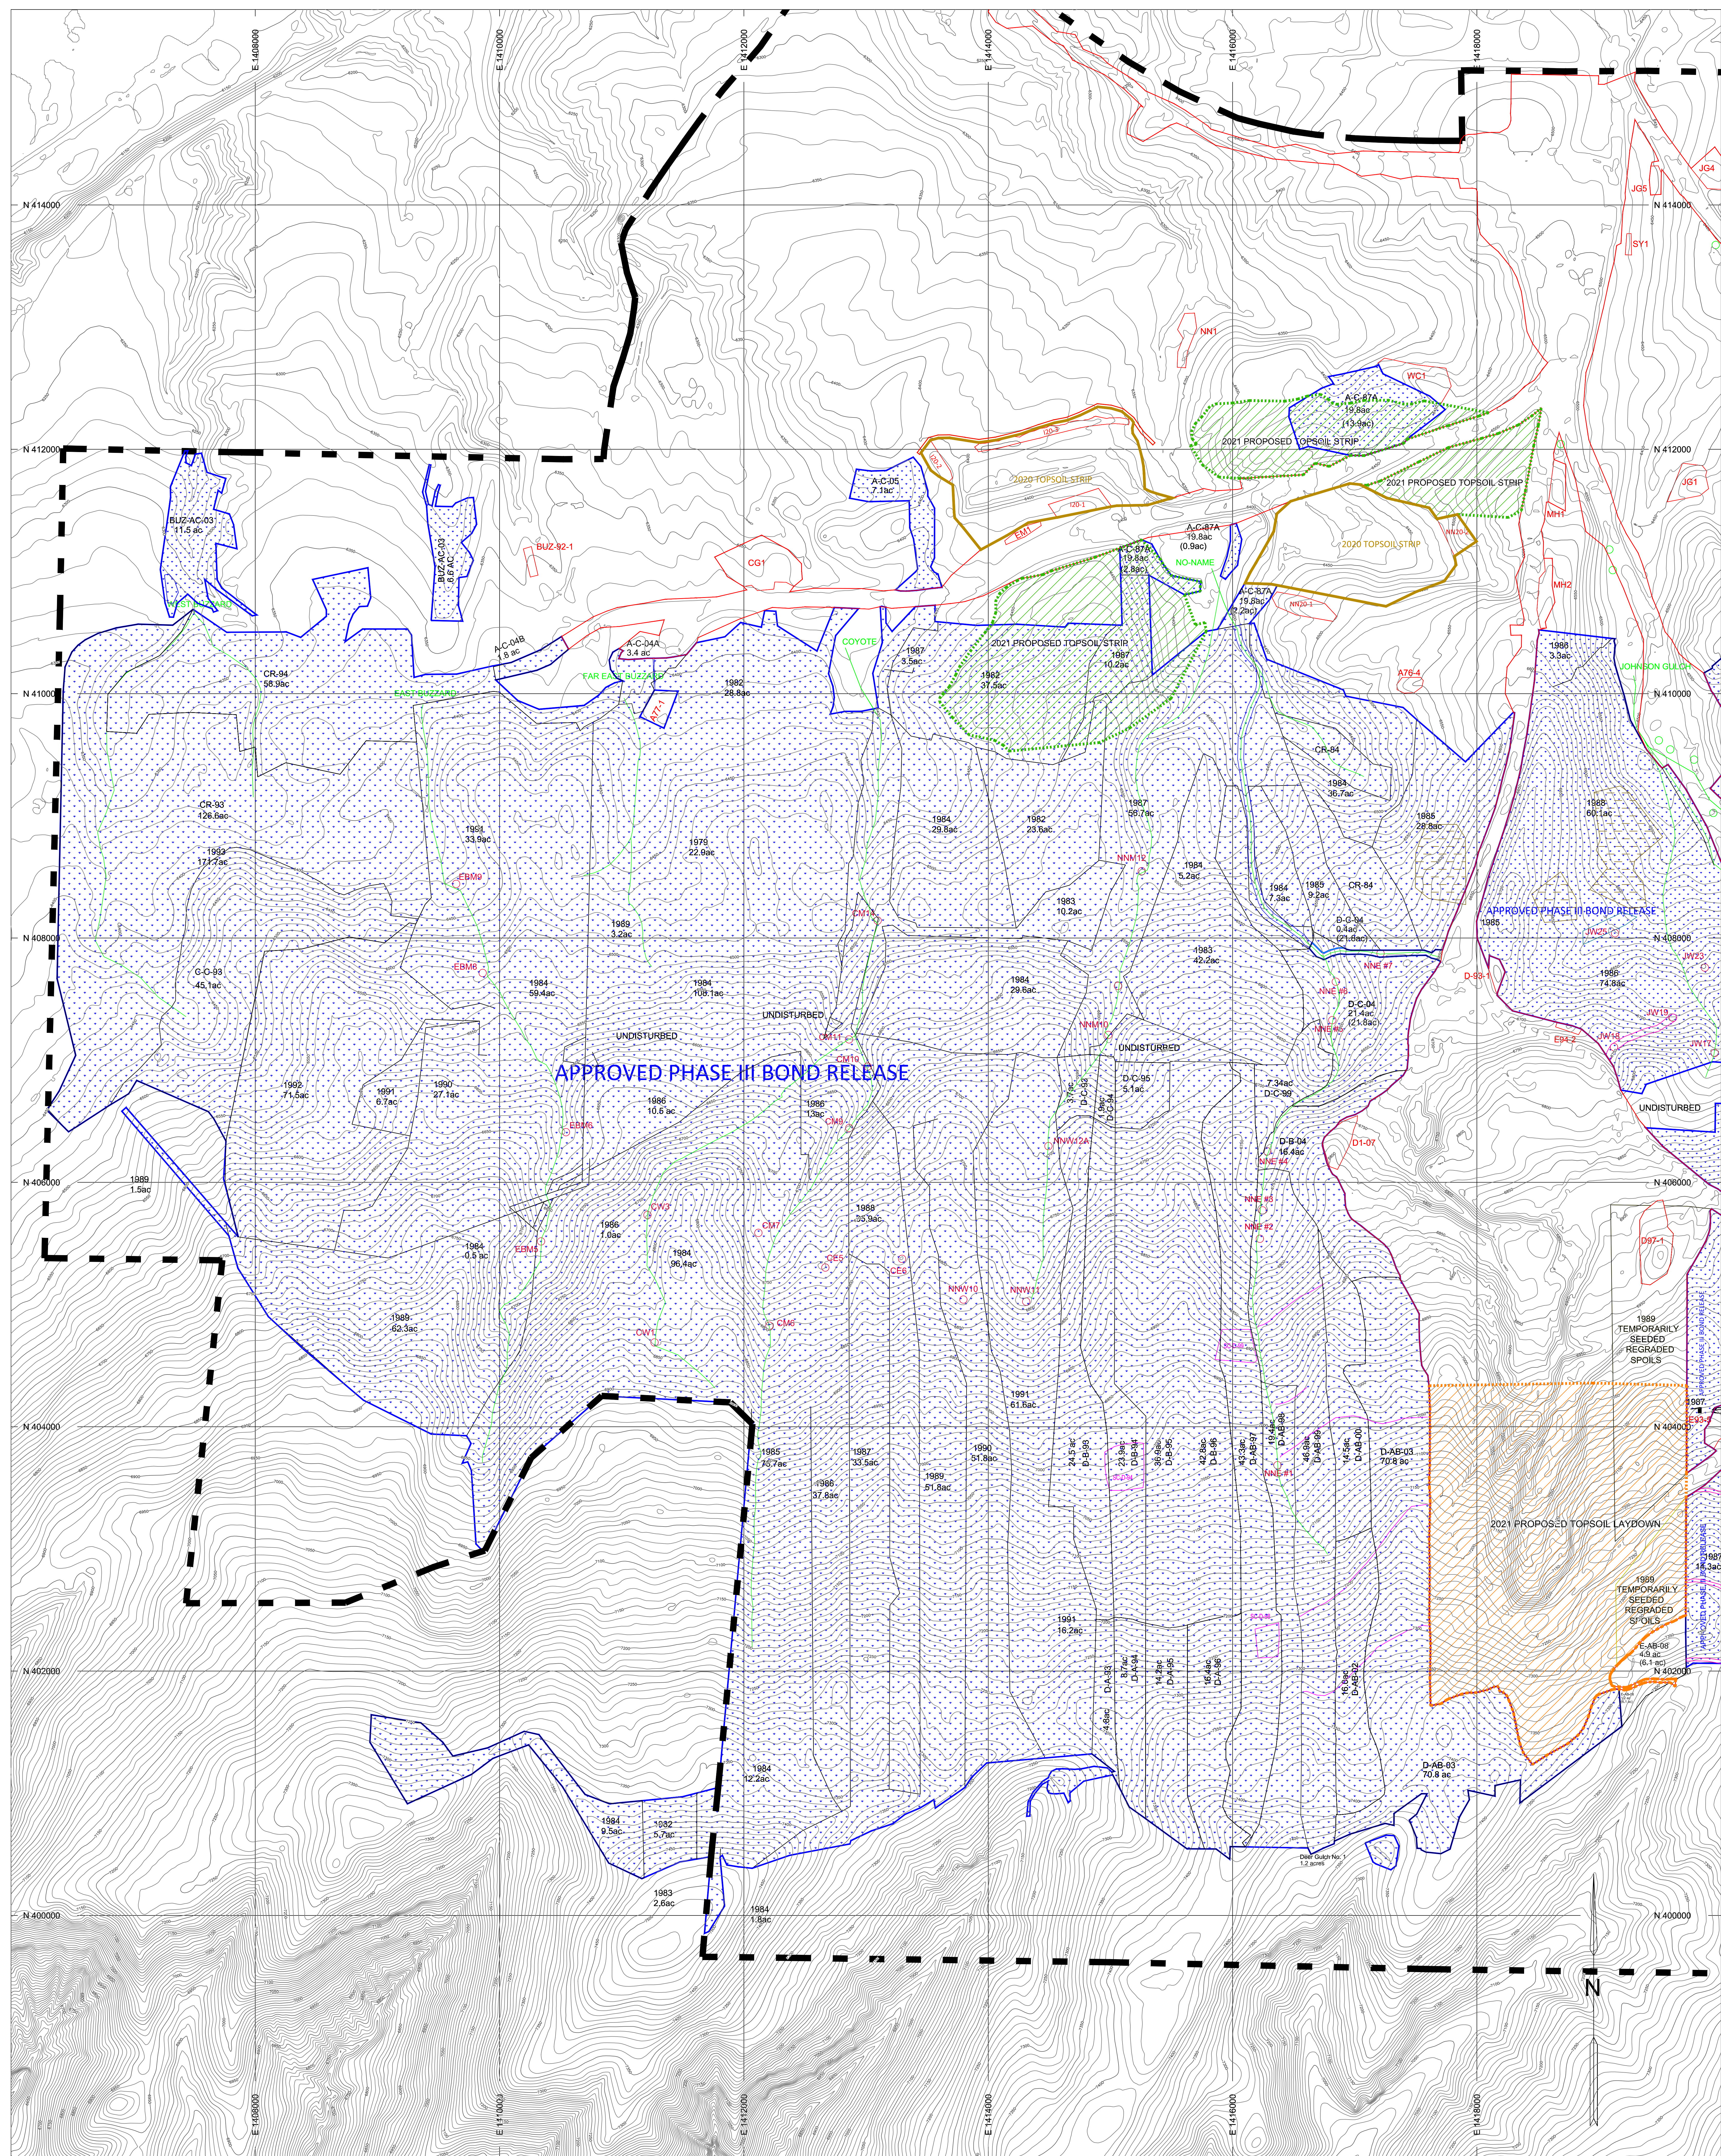


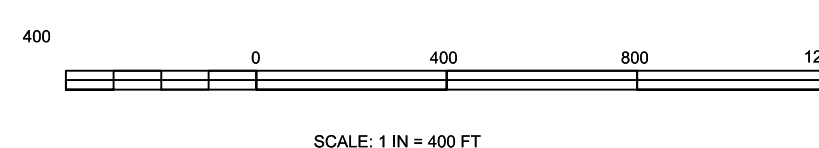

LEGEND			
	PERMIT BOUNDARY		2021 PROPOSED TOPSOIL LAYDOWN
	HISTORICAL REVEGETATED AREA		2021 PROPOSED TOPSOIL STRIP
	SHRUB CLUMP/PI ID/Year Constructed		APPROVED PHASE III BOND RELEASED BOUNDARY
	2020 FINAL REGRADE AREA		ACCESS CORRIDOR
	2020 RETEPOILED AND REVEGETATED AREA		EXISTING STOCK POND
	EXISTING TOPSOIL STOCKPILE		EXISTING DOZER BASINS
	PROPOSED TOPSOIL STOCKPILE		RECONSTRUCTED DRAINAGES
	ASH DUMP STORAGE AREA		2020 RECONSTRUCTED DRAINAGES
	2020 TOPSOIL STRIP		CONTOUR DITCH

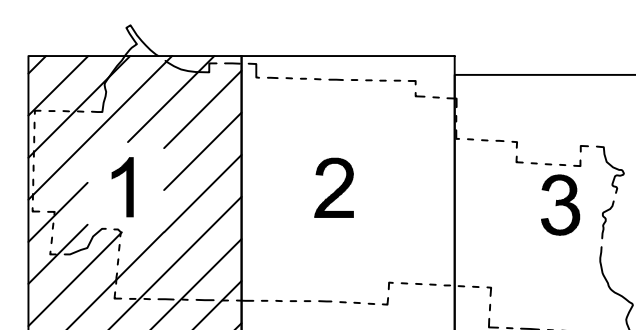

Topographic information compiled from aerial photography dated 12/2000.
AutoCAD file: L:\BDN\Rec Map\2000_Topo_With Labels.dwg

TRAPPER MINING INC.

TRAPPER MINE

CRAIG, CO

PERMIT C81-010

2020 ANNUAL RECLAMATION

REPORT MAP

SCALE: 1in = 400 ft
DESIGNED BY: BDN
DRAWN BY: JMM
DATE: 2/22/2021

Sheet 1 of 3

MAP 1

SHEET 1

