
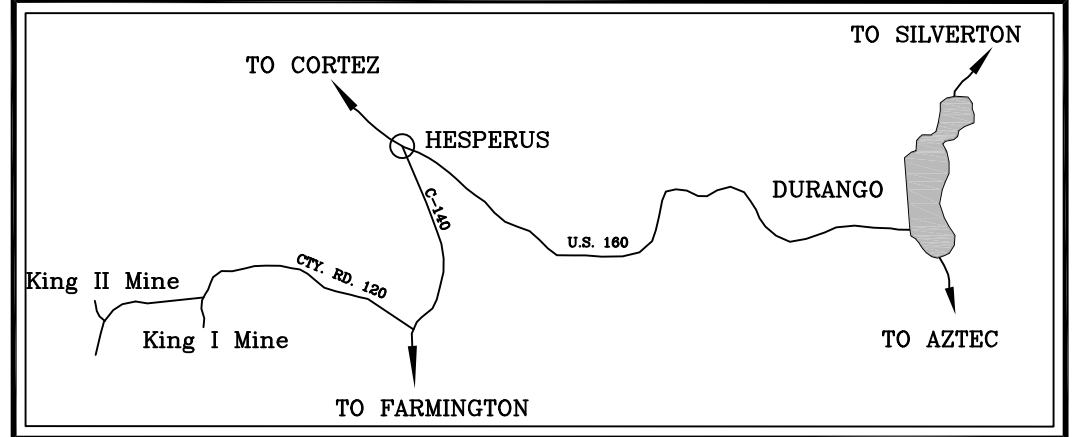


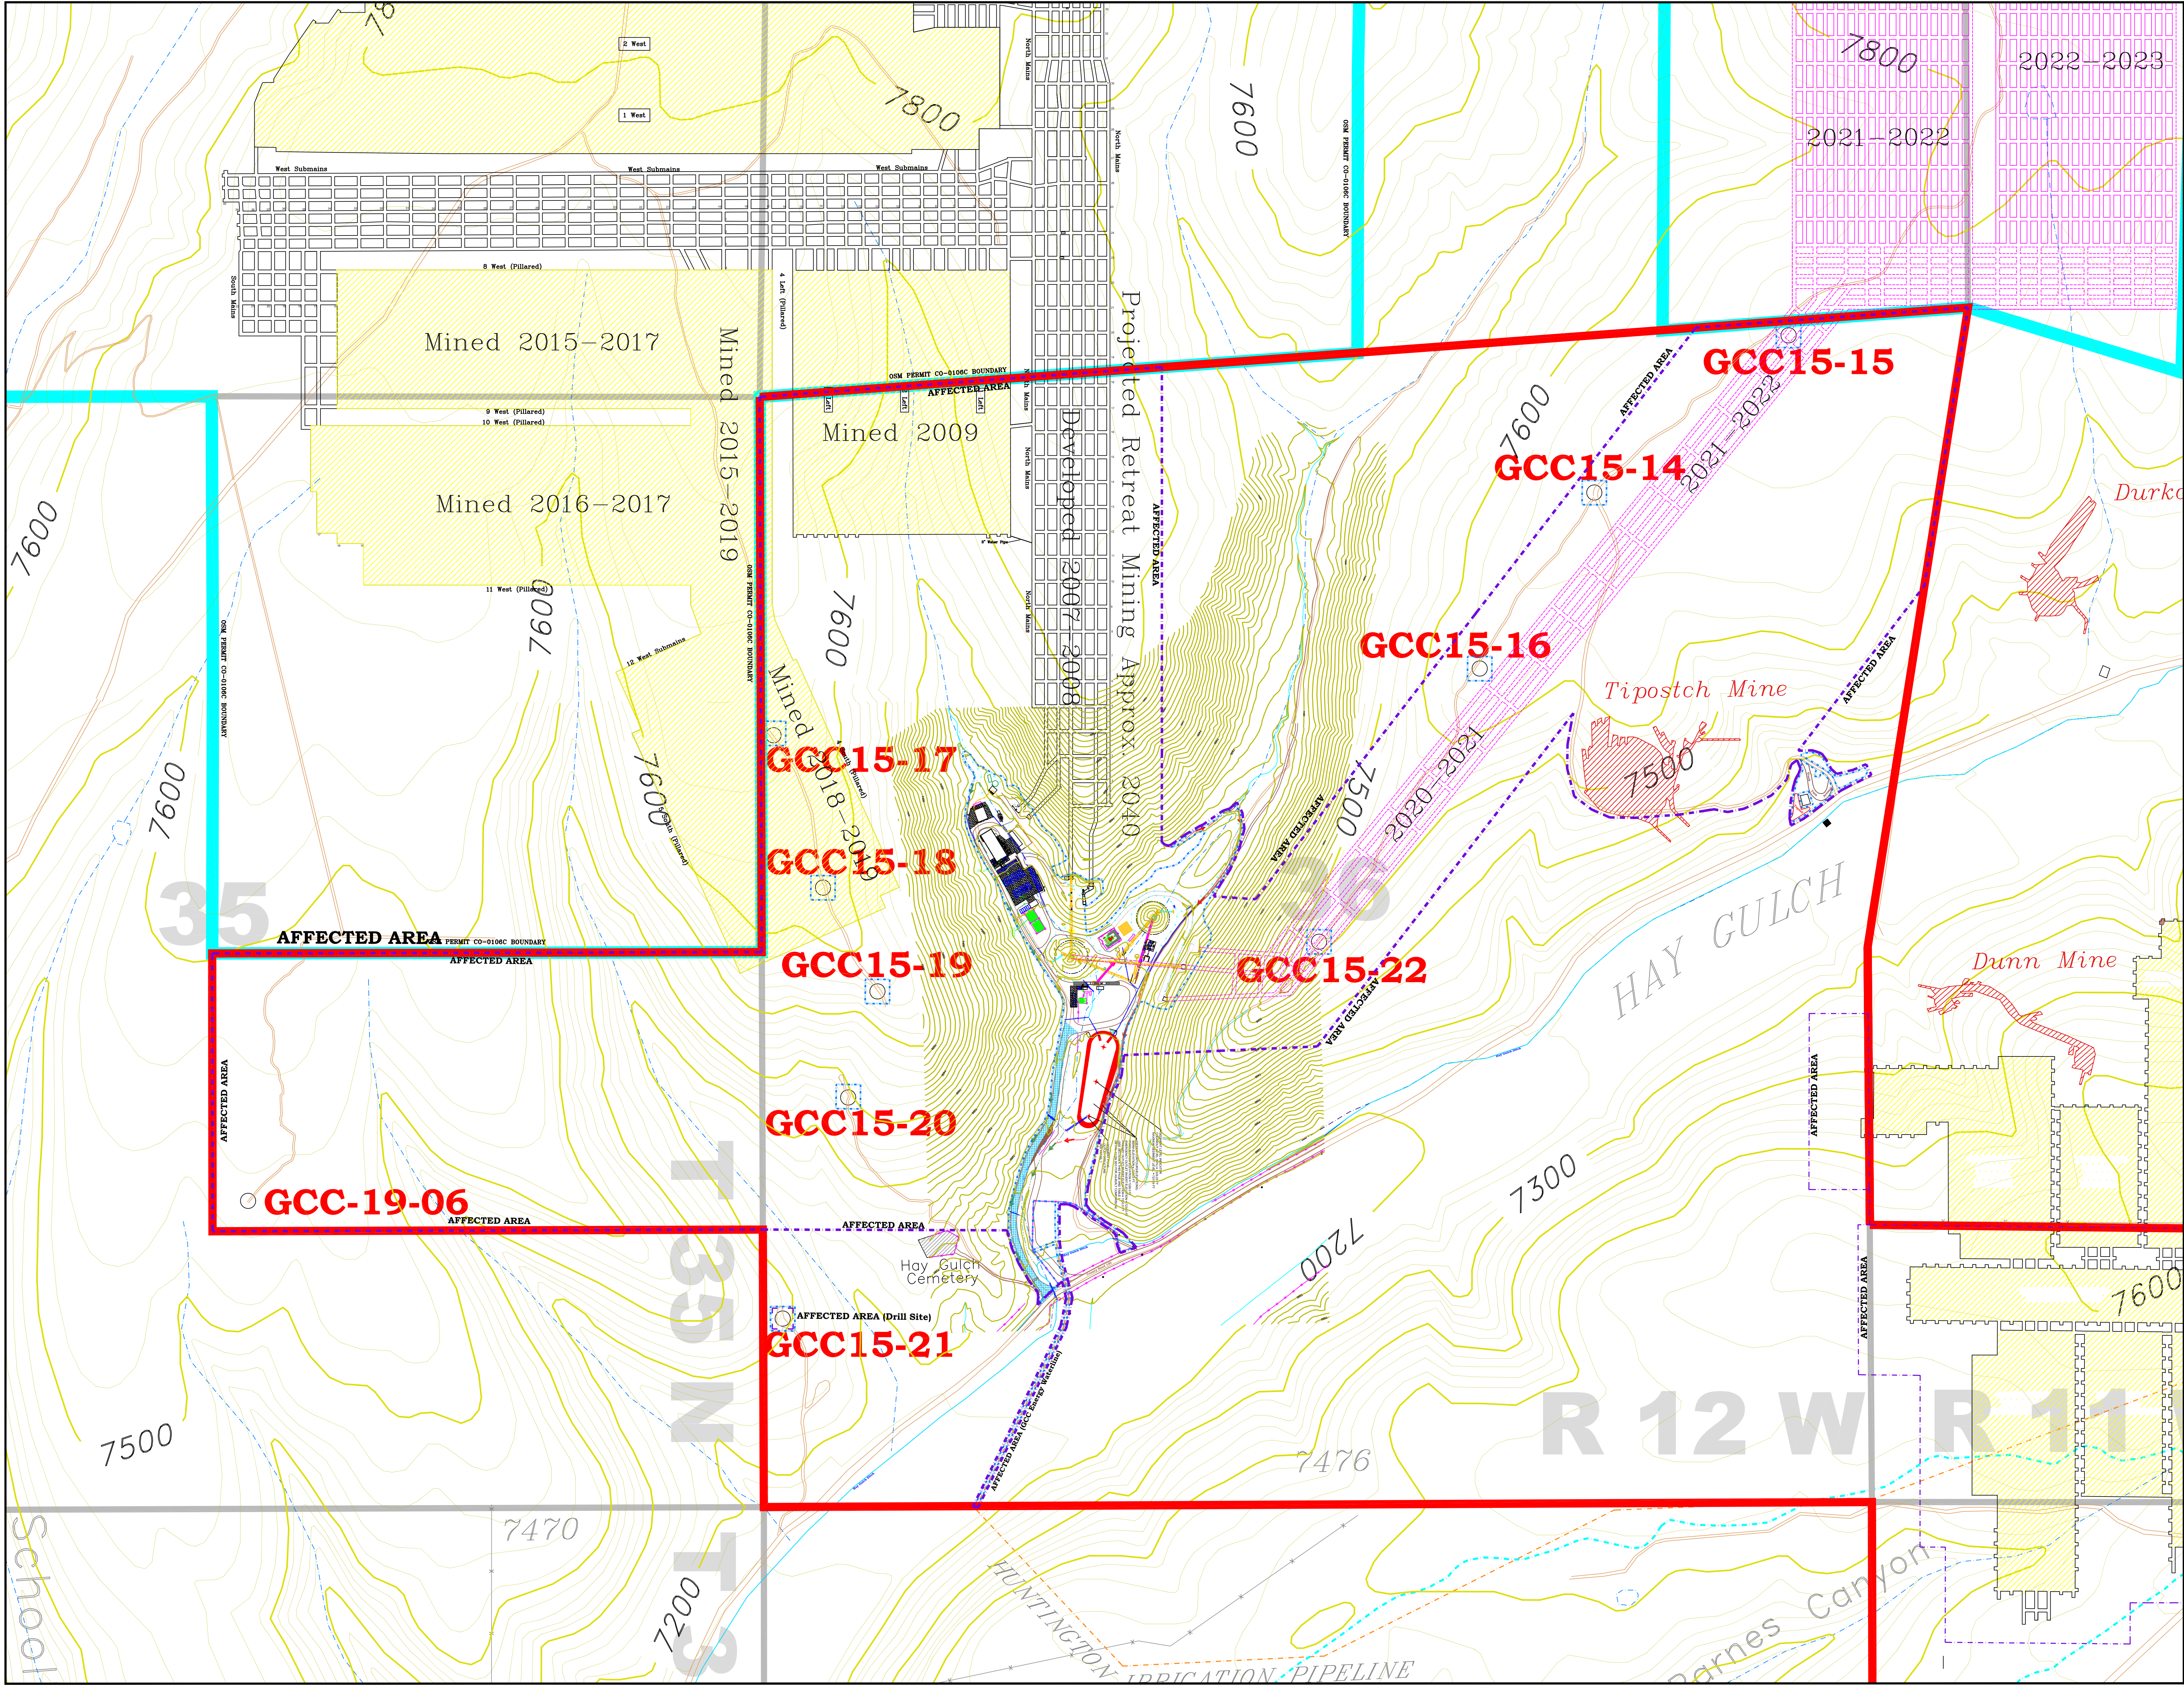


LEGEND

- PERMIT BOUNDARY: COEMS PERMIT C-1981-035
- PERMIT BOUNDARY: OSME PERMIT CO-0106C
- PERMIT BOUNDARY: OSME PERMIT CO-0101A
- AFFECTED AREA BOUNDARY
- AREAL EXTENT OF SURFACE DISTURBANCE
- TOWNSHIP & SECTION BOUNDARIES
- UNDERGROUND MINE WORKINGS
- PROJECTED UNDERGROUND MINE WORKINGS
- GCC15-15
- TR-22, MR-49 DRILL HOLE LOCATIONS
- OLD MINES
- SEALED AREA WHERE PILLARS HAVE BEEN REMOVED (PULLED)
- INDIVIDUAL PILLARS WHICH HAVE BEEN REMOVED (PULLED)
- ROADS

REVISIONS

DATE	DESCRIPTION
04/30/15	TR-24/MT-07 Mid-Term Review Updates
07/14/15	TR-24/MT-07 Adequacy Review #1 Updates
03/22/16	TR-24/MT-07, Surface Disturbance Boundary Correction
07/28/16	TR-24/MT-07, Clarify Disturbed Area & Affected Area Polygons
07/11/17	TR-07 Preliminary Adequacy Review #1 Updates
08/14/17	TR-07 Adequacy Review #2 Updates
07/16/19	MR-49 Add Exploration Drill Hole GCC-19-06
08/06/19	MR-49 Preliminary Adequacy Review Response
09/26/19	TR-28 Mine Plan Update
02/28/20	TR-29 King III Mine Plan
05/08/20	TR-29 - Revise King III access roads between portals
03/19/21	TR-30 - LCC access road, staging areas

I, _____, a professional engineer, certify that the information on this map is correct to the best of my knowledge and belief.

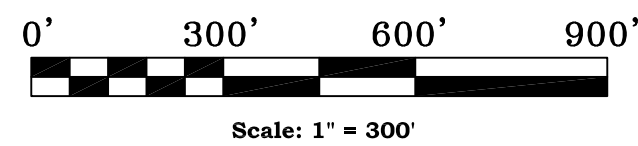

GCC Energy, LLC
6473 County Road 120
Hesperus, CO 81326
Colorado Mining Permit C-1981-035

King II-005 (TR-30)
Mine Plan Map

Scale: 1" = 300'	Designed By: Tom Bird
Date: 03/19/2021	Drawn By: Tom Bird
File Path: Environmental\King II\Permit Maps	
File Name: King II-005 Mine Plan	
Plot Date: 03/19/2021	
Plot Time: 9:55 am	