


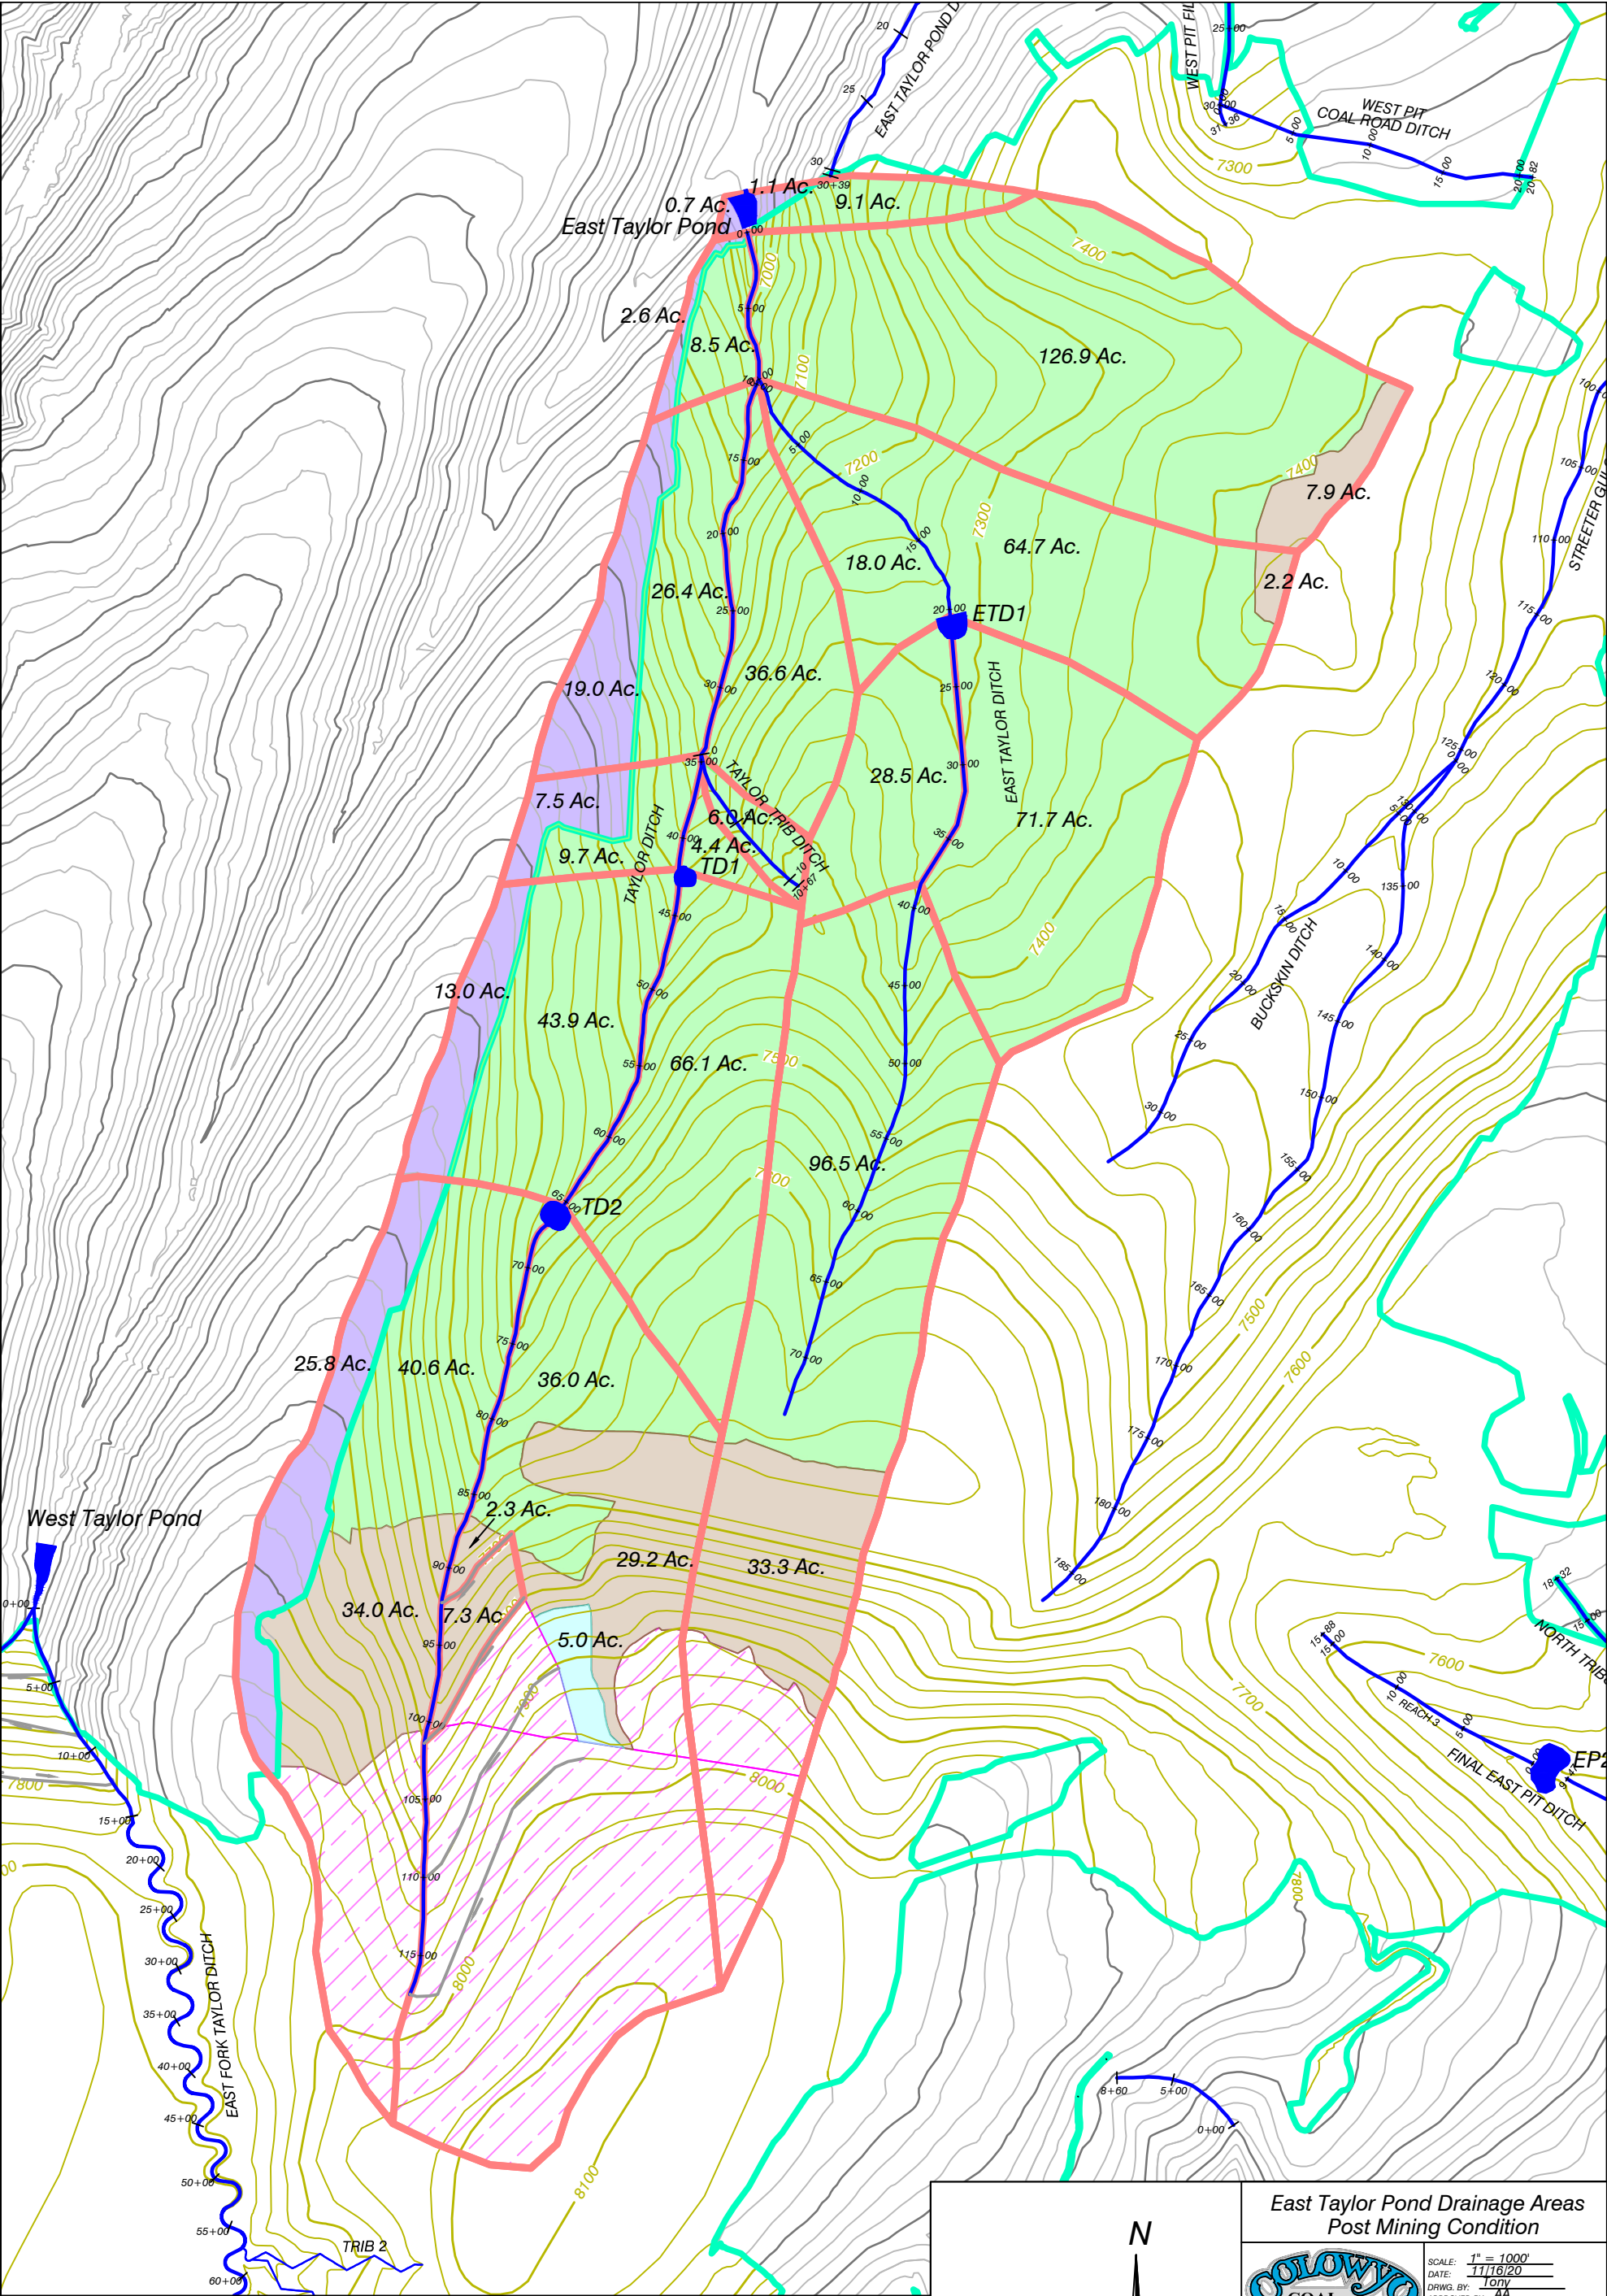

Legend

- Post Mine Channel

Section Line

Disturbance Boundary

Watershed Boundaries

CN62 Reclaimed (3 Years or more)

CN80 Topsoiled and Seeded
- Sediment or Stock Pond (Constructed)


CN57 Undisturbed

CN74 Reclaimed (1 - 2 Years)

Excluded Area



Contour Interval 25 FT.
Post Mining Topography

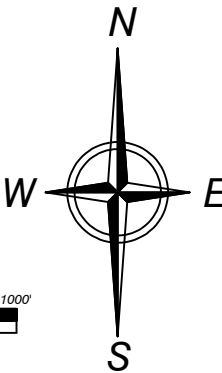

East Taylor Pond Drainage Areas
Post Mining Condition



SCALE: 1" = 1000'
DATE: 11/16/20
DRAWN BY: JONY
APPROVED BY: AA
DRWG NO. Figure Exh. 7-14ET-2

No.	REVISION	DATE	BY	CHK
TR-145	Revised Watersheds/Curve Numbers	3/24/21	Tony	AA