


2020-2021

Notes:

All feature locations, approximate.
 All access roads, 20 ft wide.
 Strip mine gravel operation. Excess overburden and mine waste from the Hogue River Pit will be used for backfill in order to achieve approximate original contour. Mining area will have a ten foot setback from the permit boundary.
 Fences owned by HRLP

Mined Area
 To Be Mined

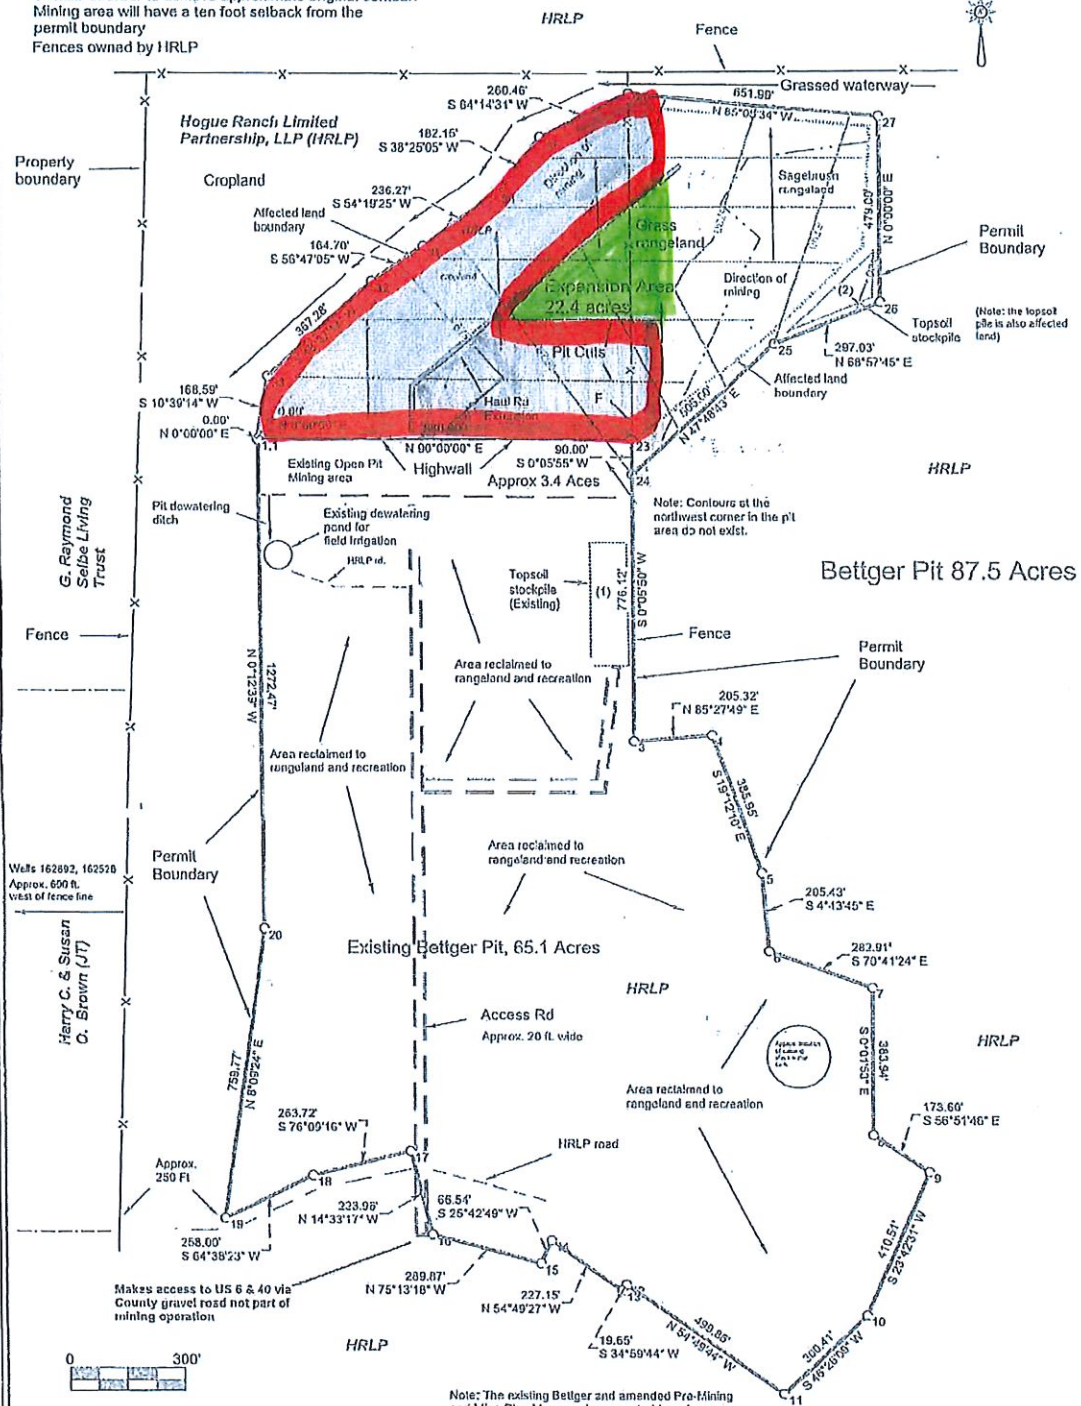

Note: The existing Bettger and amended Pre-Mining and Mine Plan Maps are incorporated by reference. This Exhibit C showing all features is included to clarify and to help explain the expansion area.

FILE NAME <i>Bettger Pit</i>		
SCALE	DATE	DRAWN BY
300 Ft/in	12-8-2010	RPM, Inc.
JOB	REVISION	SHEET
\$JOB	1/1	1/1

This map drawn with TRAVERSE PC Software

Exhibit C

Pre-Mining and Mine Plan Map

Access, CR B-9
 N4485130
 E13 336303.5 NAD83