


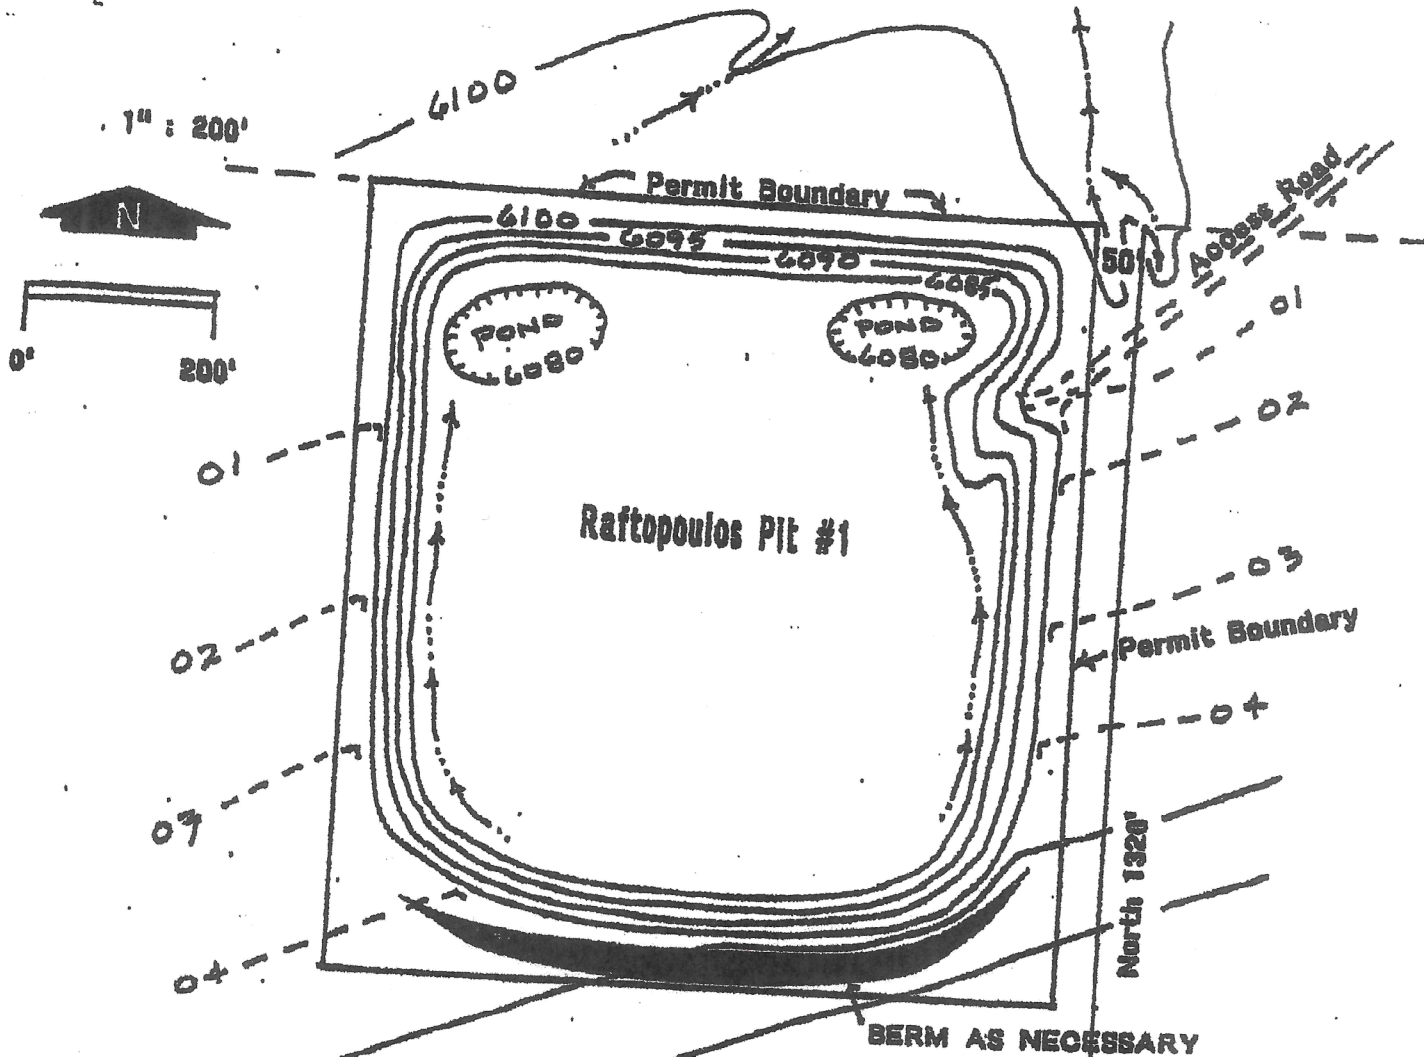

- 1). Slopes: 4:1 (H to V)
- 2). Depth: 15' to 20'
- 3). Drainage to Impoundments
- 4). Berm to Divert Surface Water

*8 p Bzh*  
4-5-21

Lot 24 (SE1/4SW1/4)

Sec 9, T11N, R95W South 1/4 Cor Stone

**Reclamation Plan**

Final Topography Map

**EXHIBIT F**

**EXHIBIT F**  
**RAFTOPOULOS PIT #1**  
**RECLAMATION PLAN MAP**  
Prepared by:  
Marvin Moore  
11/23/97