



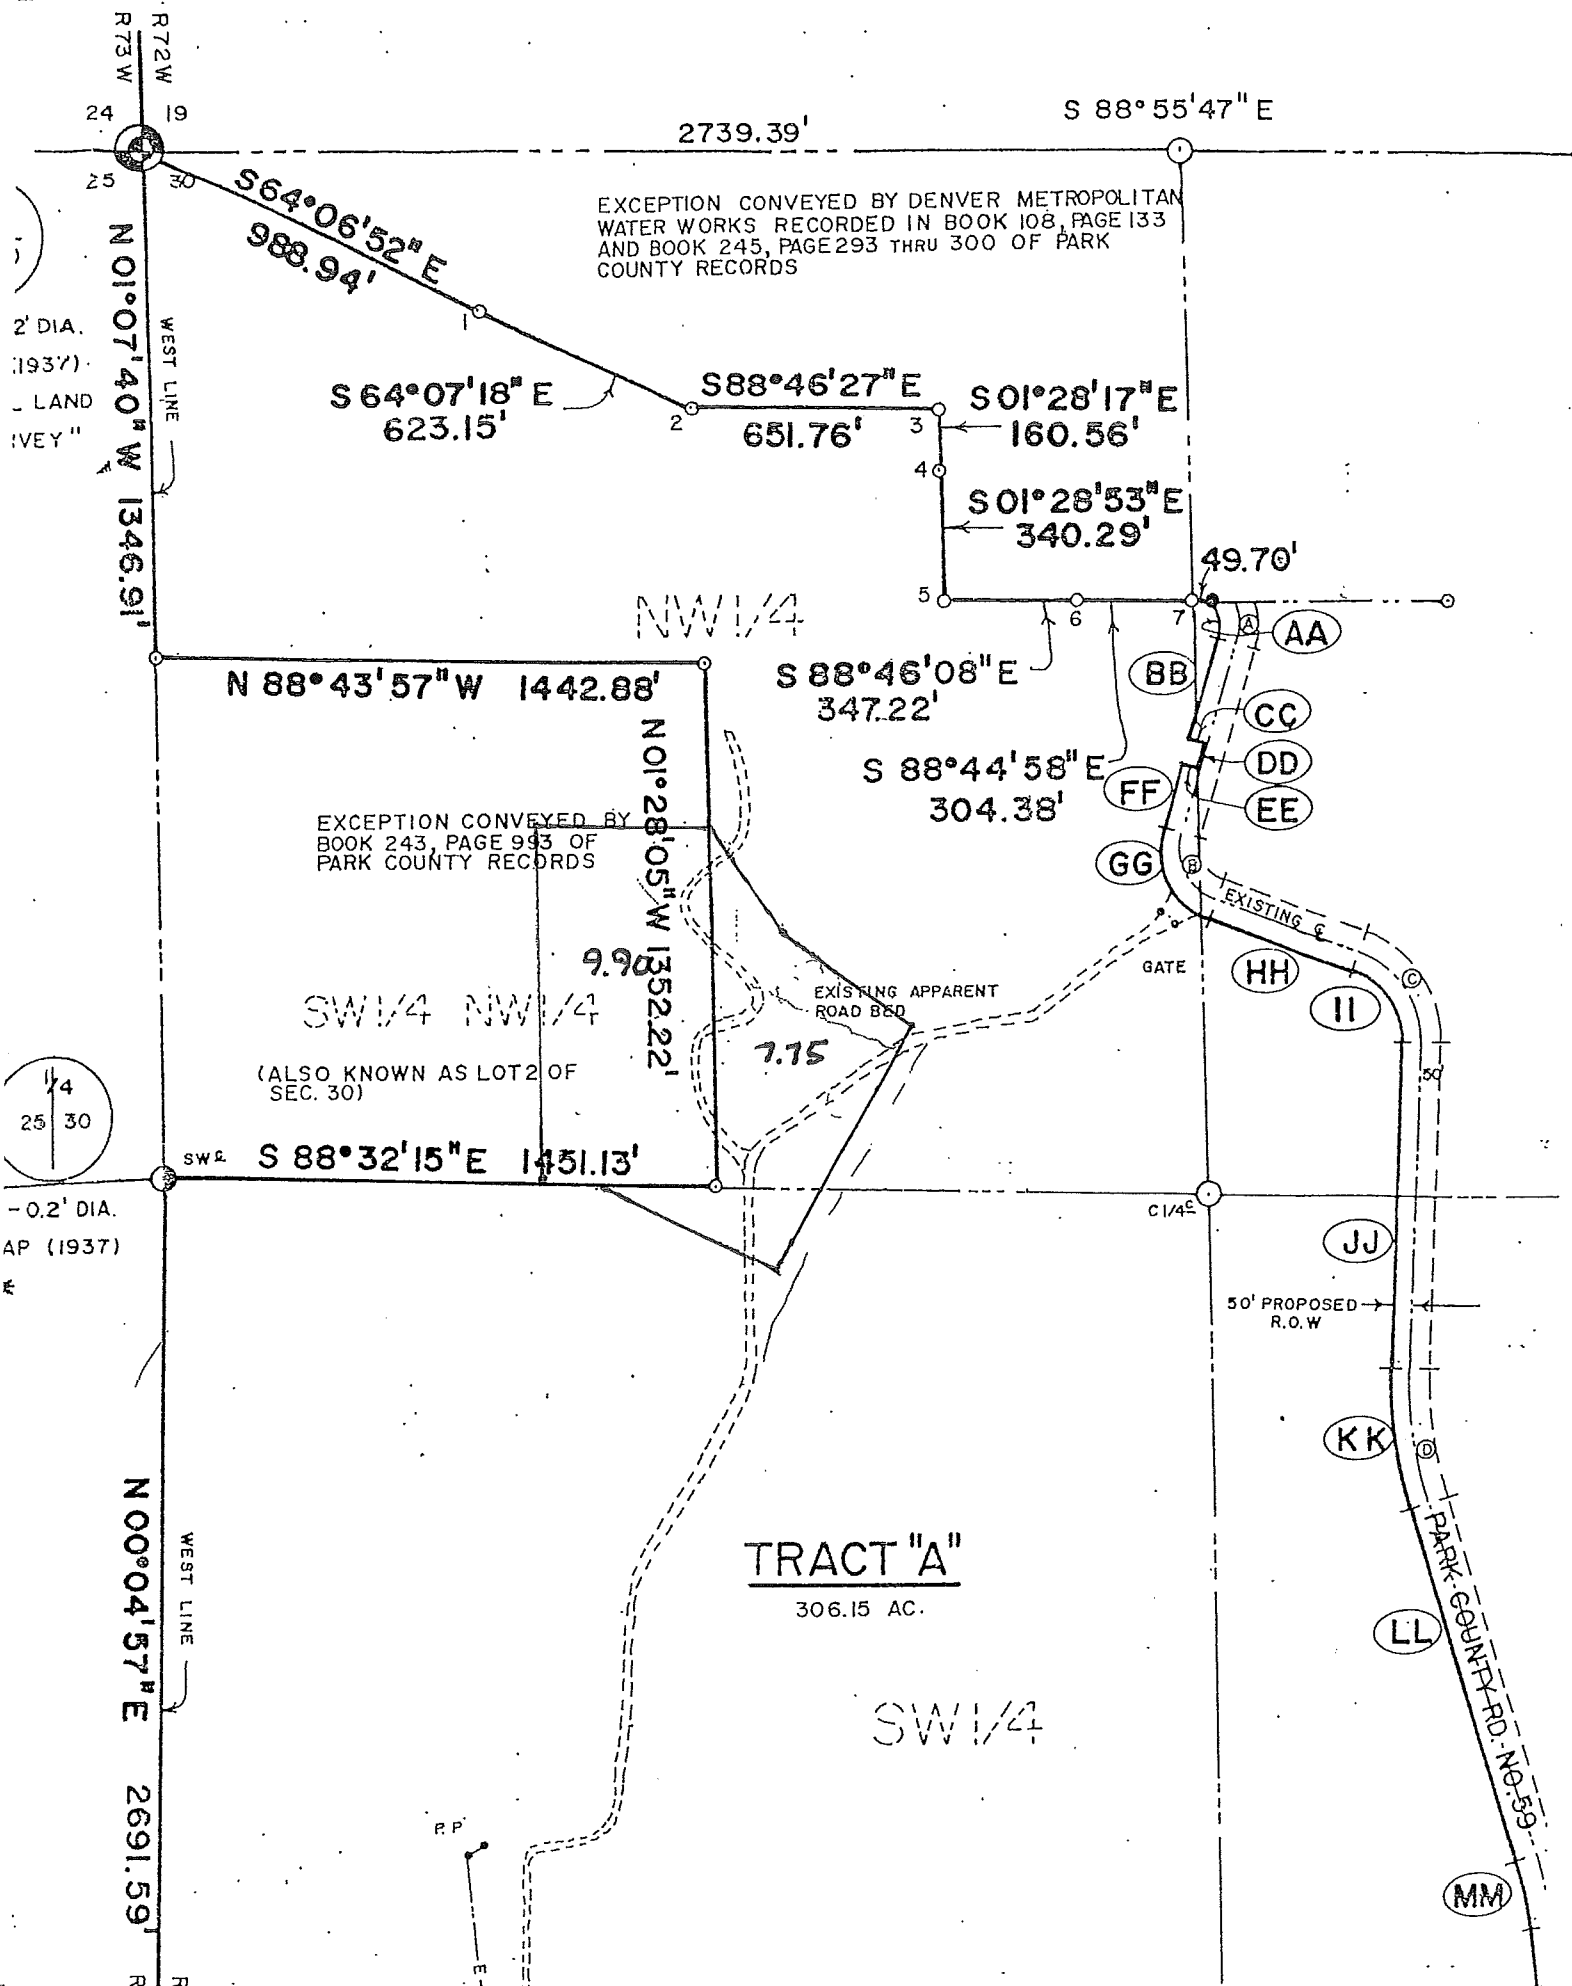

DRAFT

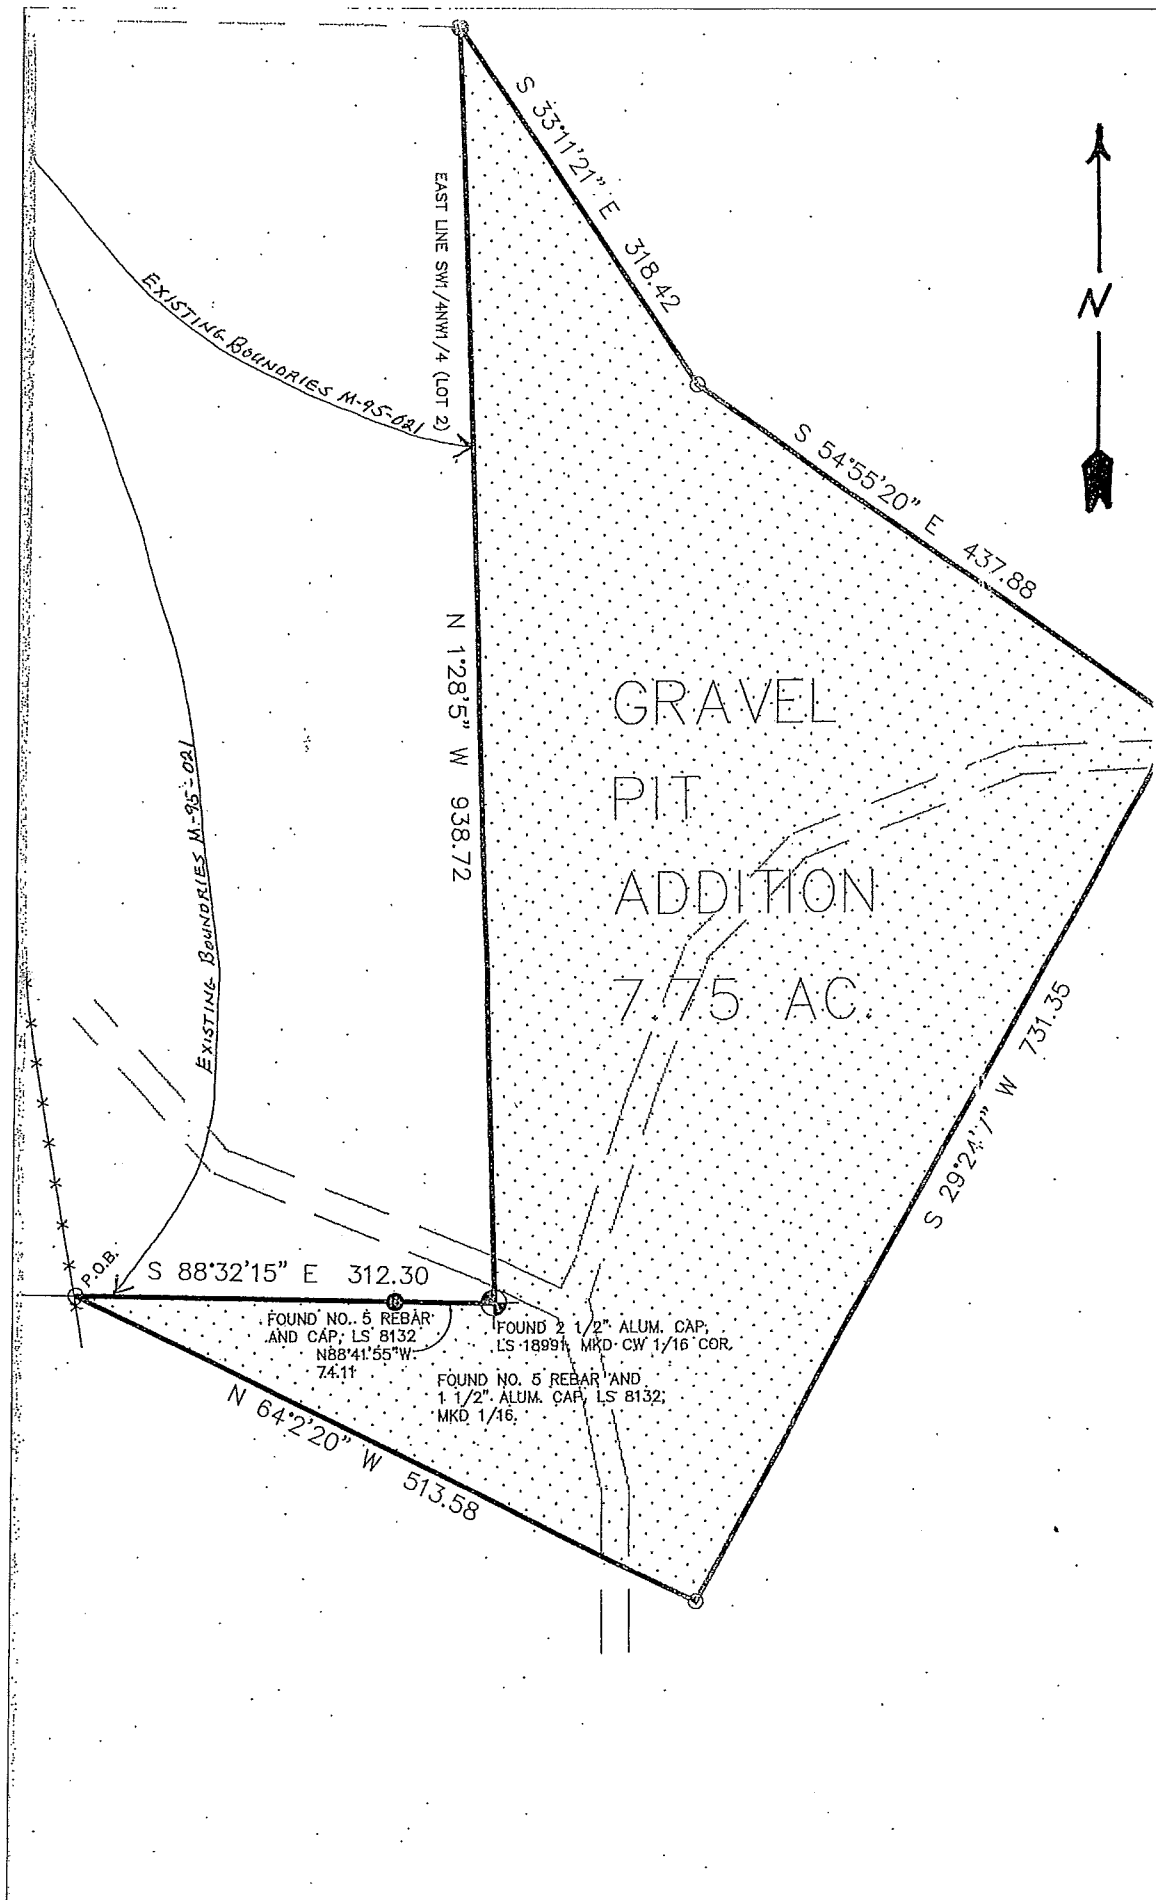

DRAFT

FILE: G:\CIVIL\ROAD\SS-01HRA\CHAP-PIT.DWG Updated By: PARK COUNTY MAPPING DEPT.

