


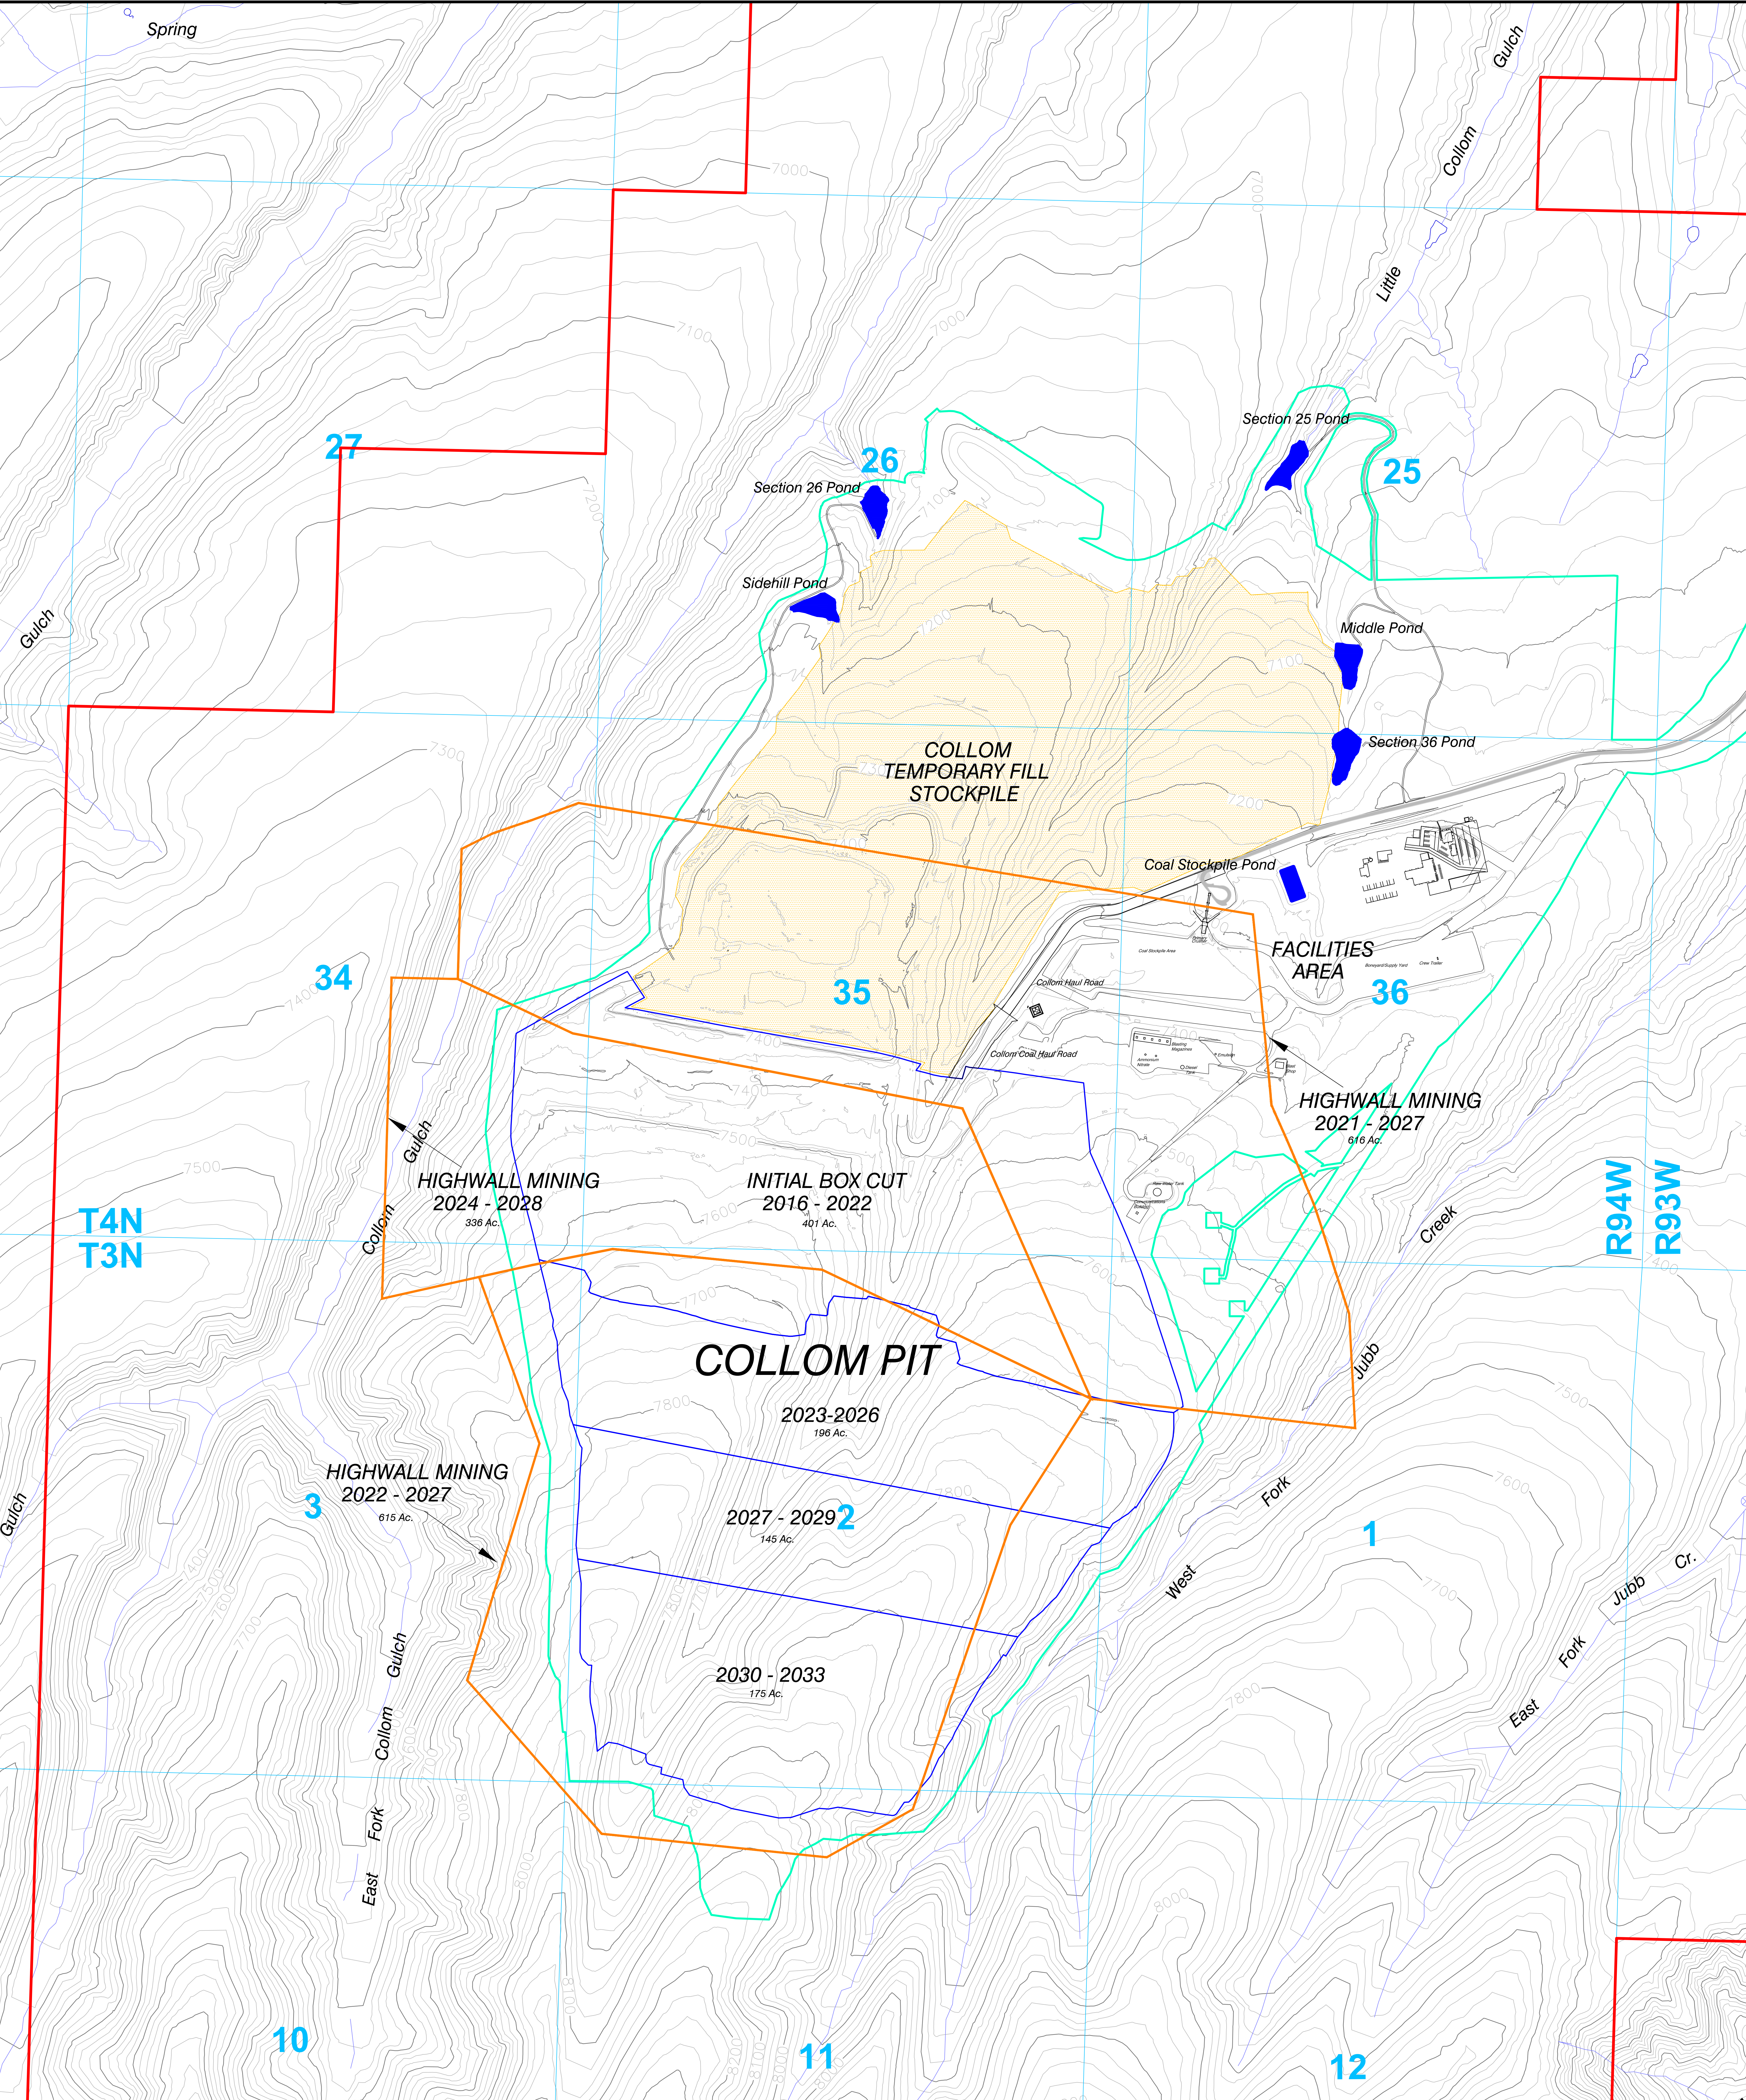

LEGEND

- PERMIT BOUNDARY
- SECTION LINE
- MINING LIMITS - BY YEAR
- DISTURBANCE BOUNDARY
- HIGHWALL MINING BOUNDARY
- HAUL ROADS
- COLLOM HAUL ROAD (PAVED SECTION)
- TEMPORARY SPOIL PILE AREA

500' 0 500' 1000'

CONTOUR INTERVAL: 25 FT.
June 2020 Topography

Coordinates in NAD 83 Colom North Zone, US Feet

ENGINEERS CERTIFICATION

I, LEE E. SAMPSON, hereby certify that this map has been reviewed by me and is true and correct to the best of my knowledge and information, relying on information supplied by experts employed by Colowyo Coal Company or qualified consultants working for Colowyo Coal Company, and that I am a Professional Engineer licensed in Colorado as required by the provisions of C.R.S. 12-26-101 through C.R.S. 12-26-119. IN WITNESS WHEREOF, I have hereunder set my hand and affixed my seal.

MINE PLAN

Colom Area

Colowyo Coal Company

SCALE: 1" = 500'

DATE: 5/18/20

DRWG BY: JDE-RMF/ES

APPROVED BY:

DRWG NO.

MAP 23B

No.	REVISION	DATE	BY	CHK
MR-214	Revised Colom Mining Limit - Northern End	1/28/20	TONY	BC
MR-217	Revised Colom Mining Limit - Northeastern End	5/5/20	TONY	BC
TR-147	Revised Highwall Mining Blocks/Timing, Updated Topo	4/26/21	TONY	LES