


SITUATED IN

NTROSE COUNTY, COLORADO

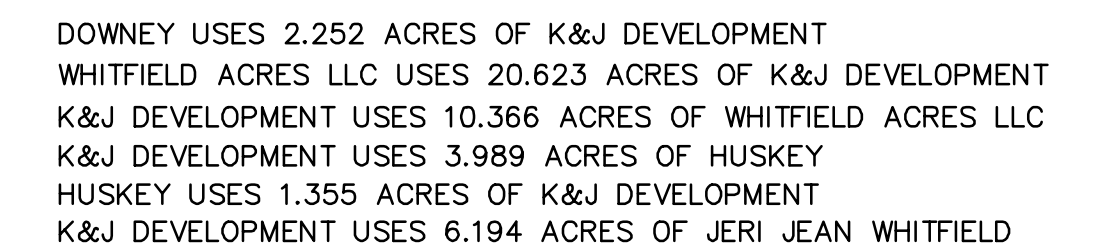

NOTE: All apparent or recorded rights of way and easements which may burden this property are not shown.

'NOTICE: According to Colorado law you must commence any legal action based upon any defect in this survey within three years after you first discover such defect. In no event may any action based upon any defect in this survey be commenced more than ten years from the date of the certification shown herein.'

CF: K & J DEVELOPMENT
Plot Scale 1"=400'
Book 675 Page 62
DRAWN BY: LLJ / BLW
DATE 2/15/17
REVISIONS:
2/23/17 ADD HUSKEY

LAND USE

MONTROSE COUNTY, COLORADO

FOR: K & J DEVELOPMENT




MESA SURVEYING ASSOCIATES INC.
P.O. Box 1287 Montrose, CO 81402

Sheet of

File No. 16-68

LEGEND

- LEGEND
- ◆ = MONUMENT AS NOTED
 - = FOUND 1-1/2" SURVEY CAP LS #10738 ON #5 REBAR
 - = FOUND 1-1/2" SURVEY CAP LS #12180 ON #5 REBAR
 - = PREVIOUSLY FOUND REBAR & SURVEY CAP LS #12180
 - △ = PREVIOUSLY FOUND REBAR & SURVEY CAP LS #24299
 - △ = SET 2" SURVEY CAP LS #12180 ON #6 REBAR
 - W.C. = WITNESS CORNER
 - W.C.R. = MONTROSE COUNTY RECORDS
 - = OVERHEAD POWER LINE
 - = FENCE LINE
 - ⊕ = UTILITY POLE

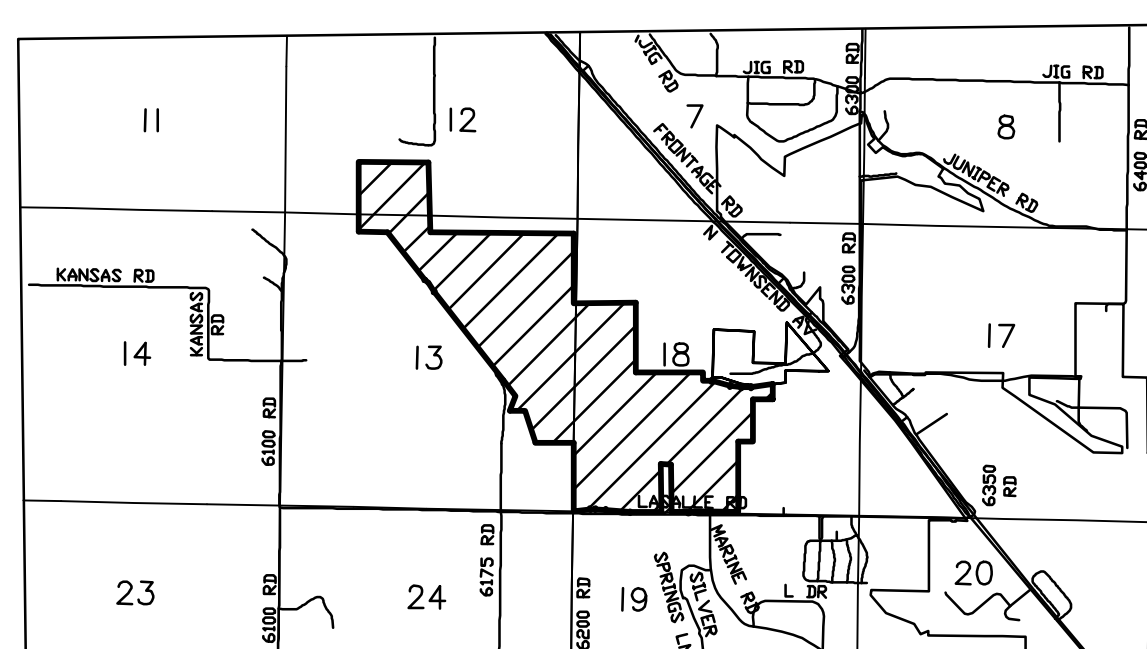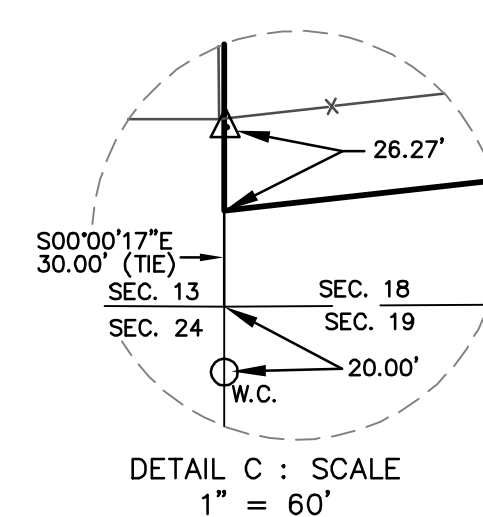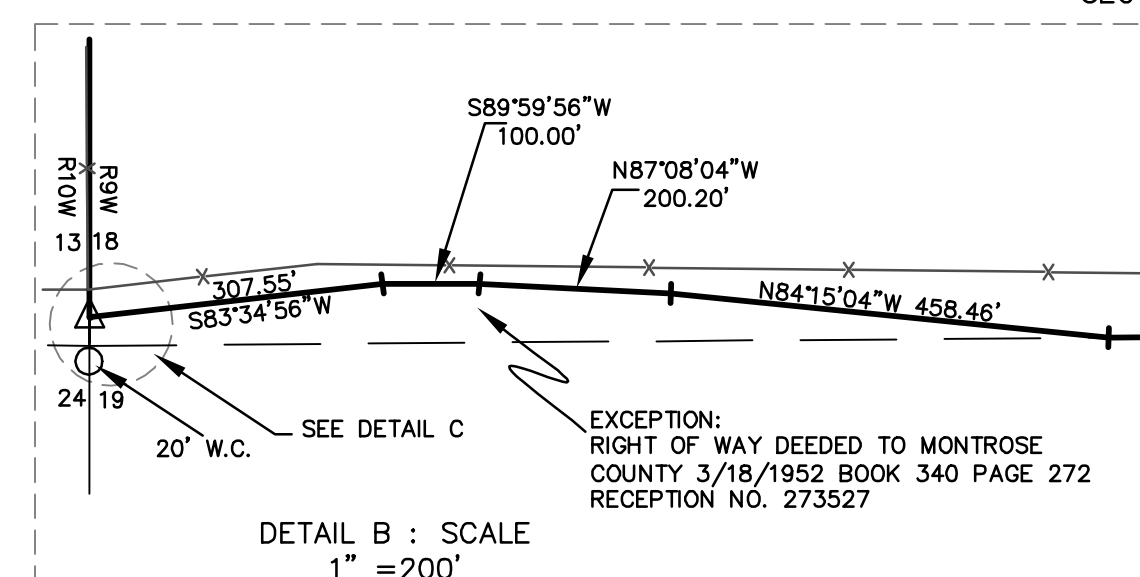

VICINITY MAP