




TYPICAL PRODUCTION BENCH

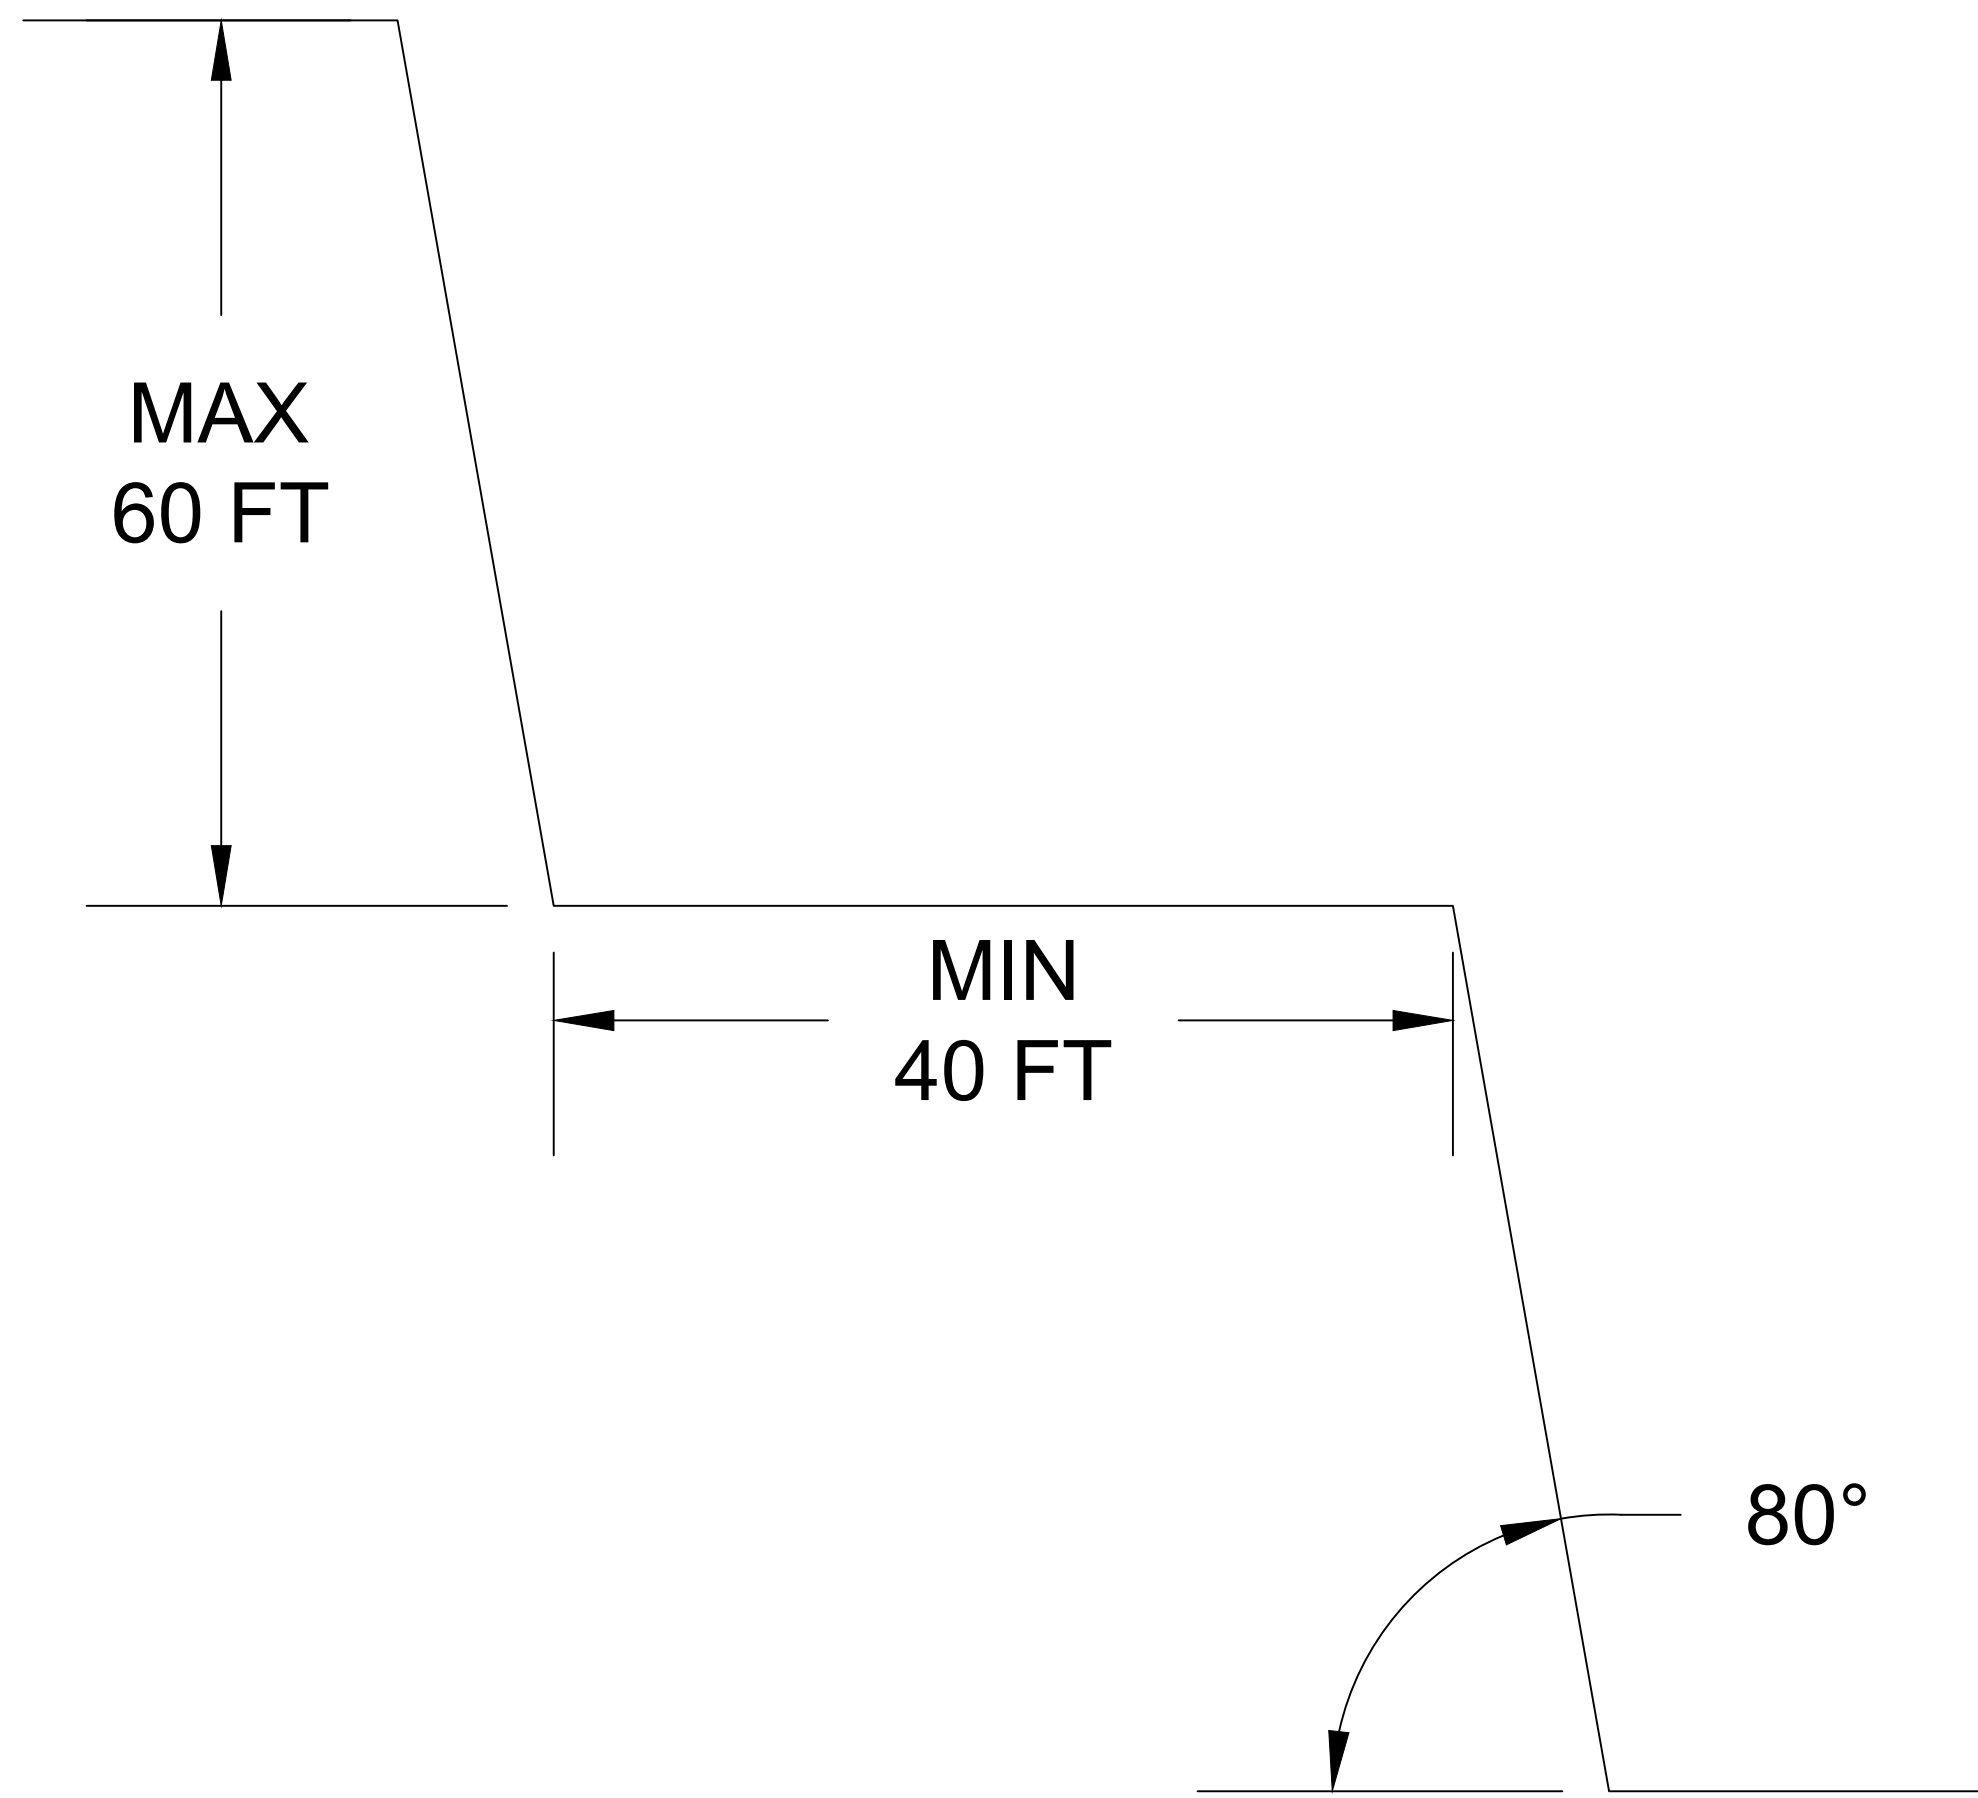

TYPICAL RECLAMATION BENCH

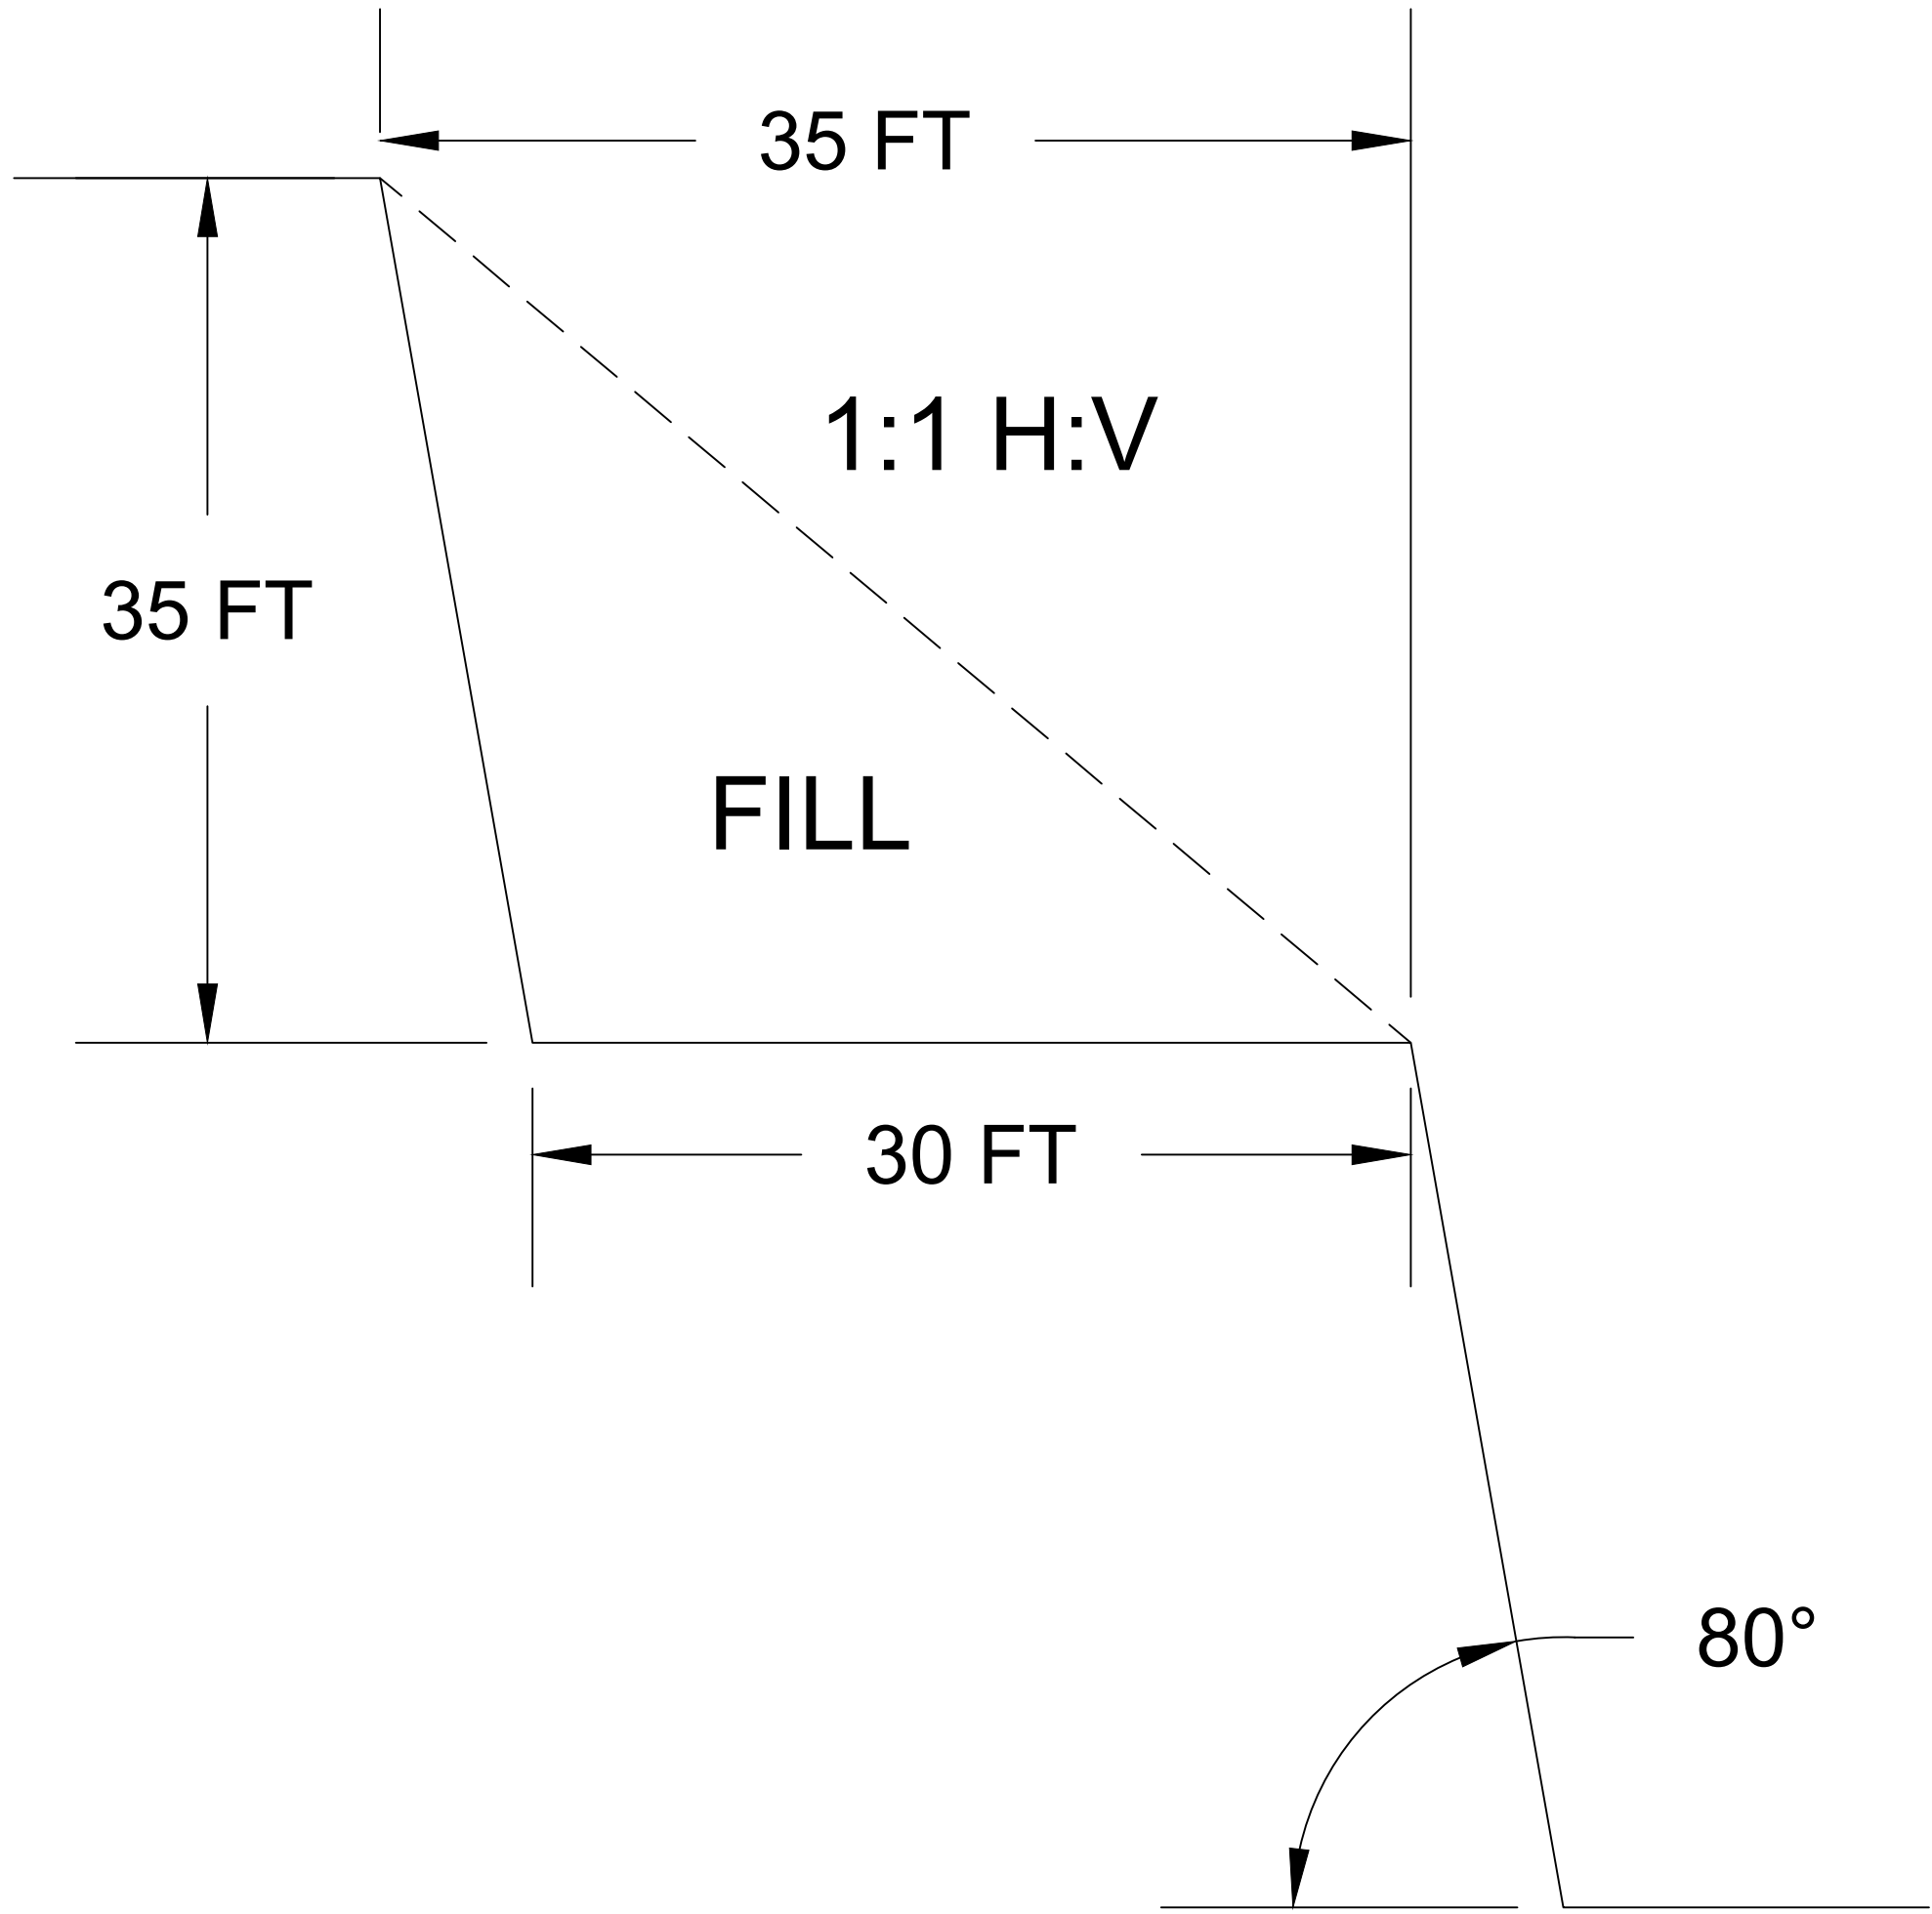

*NOT TO SCALE



Cross-section of Typical Production and Reclamation Benches

Parkdale Quarry
Fremont County, CO

| | | | | | |
|---|--|---------------------|--|----------------------------------|--|
| COORD. SYS: Colorado State Plane South (1983, US feet) | | DATE: 02/01/2021 | | DEPARTMENT: Natural Resources | |
| DWN BY: CWO | | FILE NAME: | | MAP NO.: | |
| CHK BY: DWB | | | | Figure 2 | |