
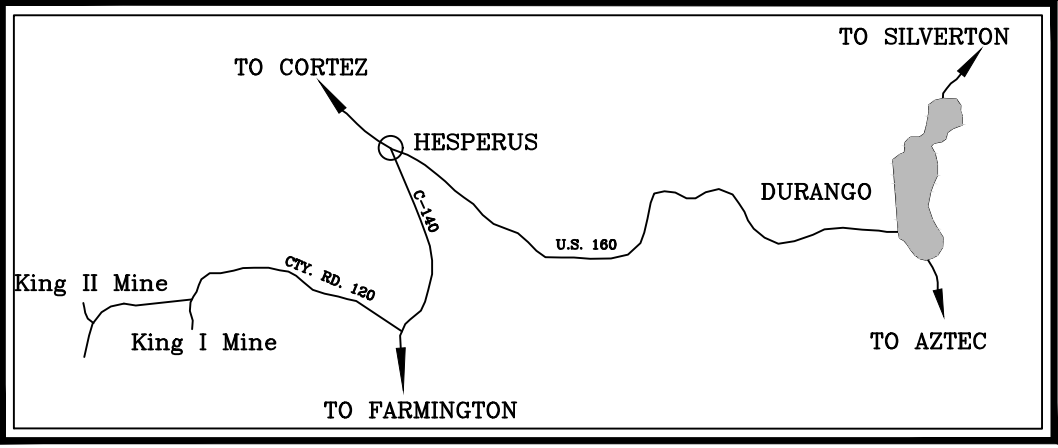


Sediment/Errosion Control
Typicals

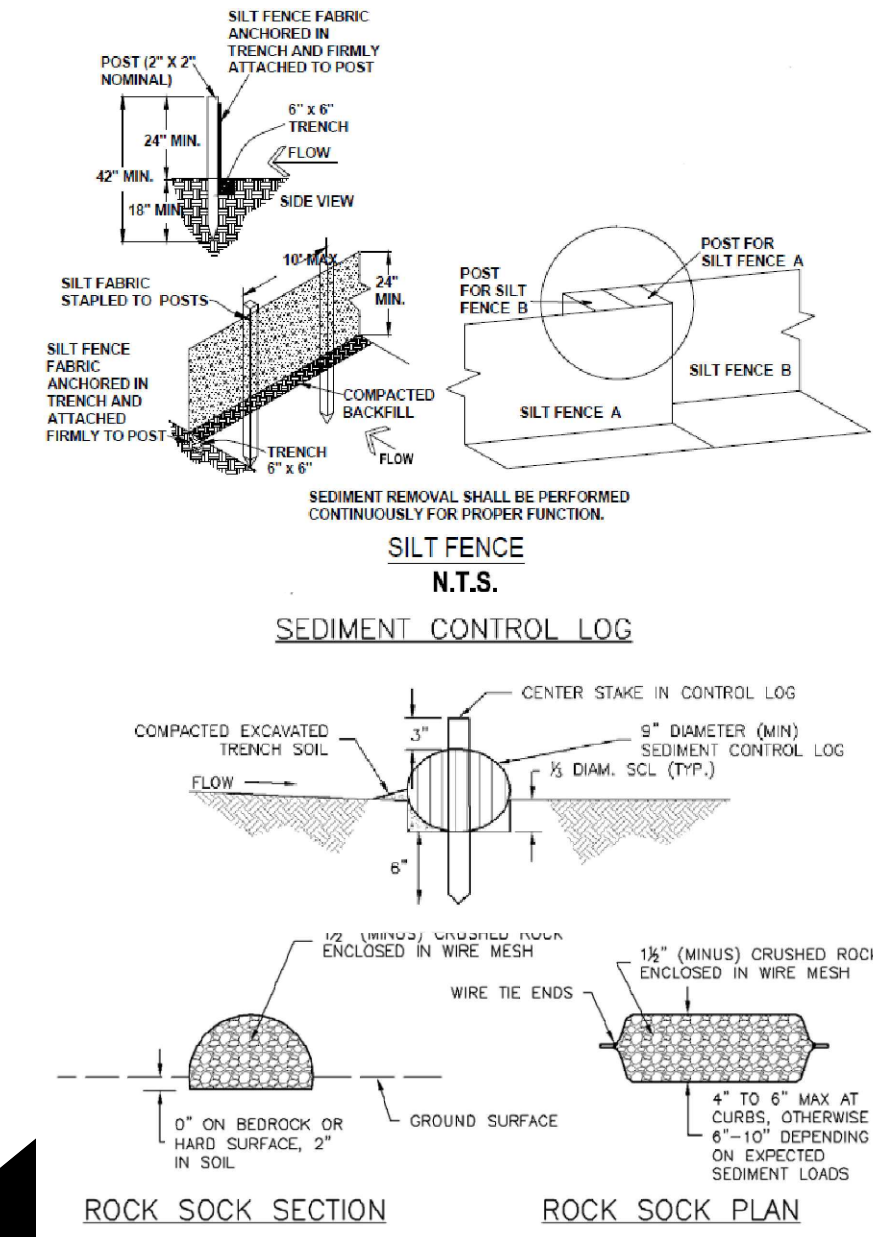

LEGEND

CDRMS Lease Boundary

- Existing Ranch (Barn) Road
- Survey Alignment
- Flow Direction
- Affected Area
- Disturbed Area


REVISIONS

DATE	DESCRIPTION
04/28/21	Road Profile for TR-30



Scale: As Shown
Contour Interval = 20'

Alignment – Barn Road PROFILE

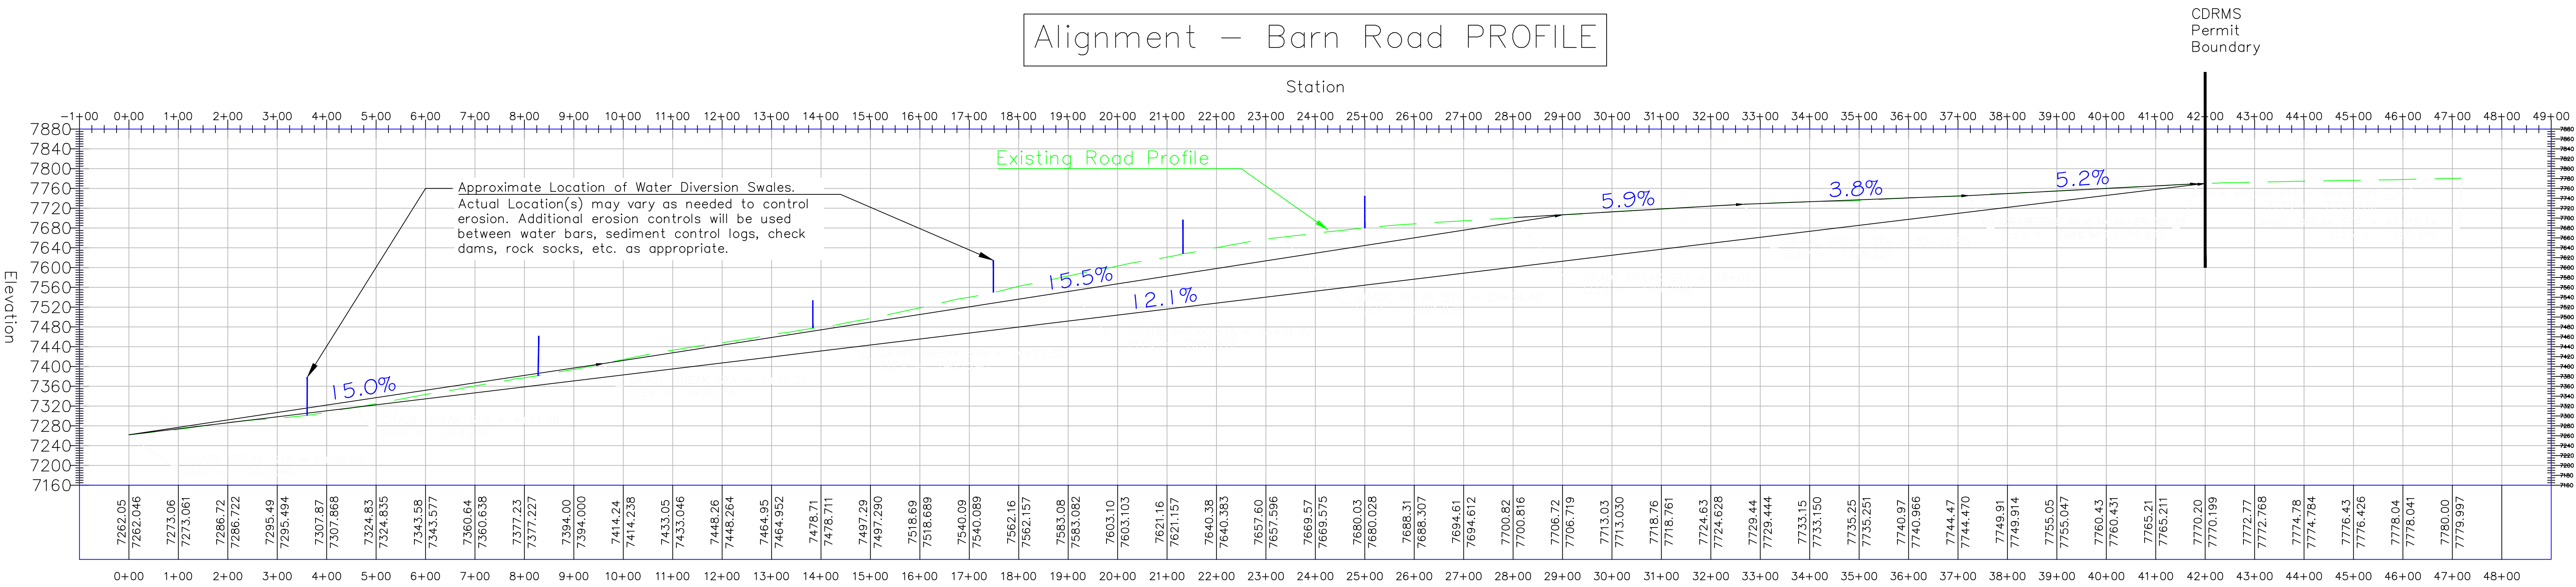

GCC Energy, LLC
6473 County Road 120
Hesperus, CO 81326
Colorado Mining Permit C-1981-035

King II-007N
Ranch (Barn) Road Profile
TR-30

Scale: As Noted	Designed By: JR
Date: 04/28/21	Drawn By: JR
File Path:	
File Name:	King II-00xx
Plot Date:	04/28/21
Plot Time:	3:55 pm