



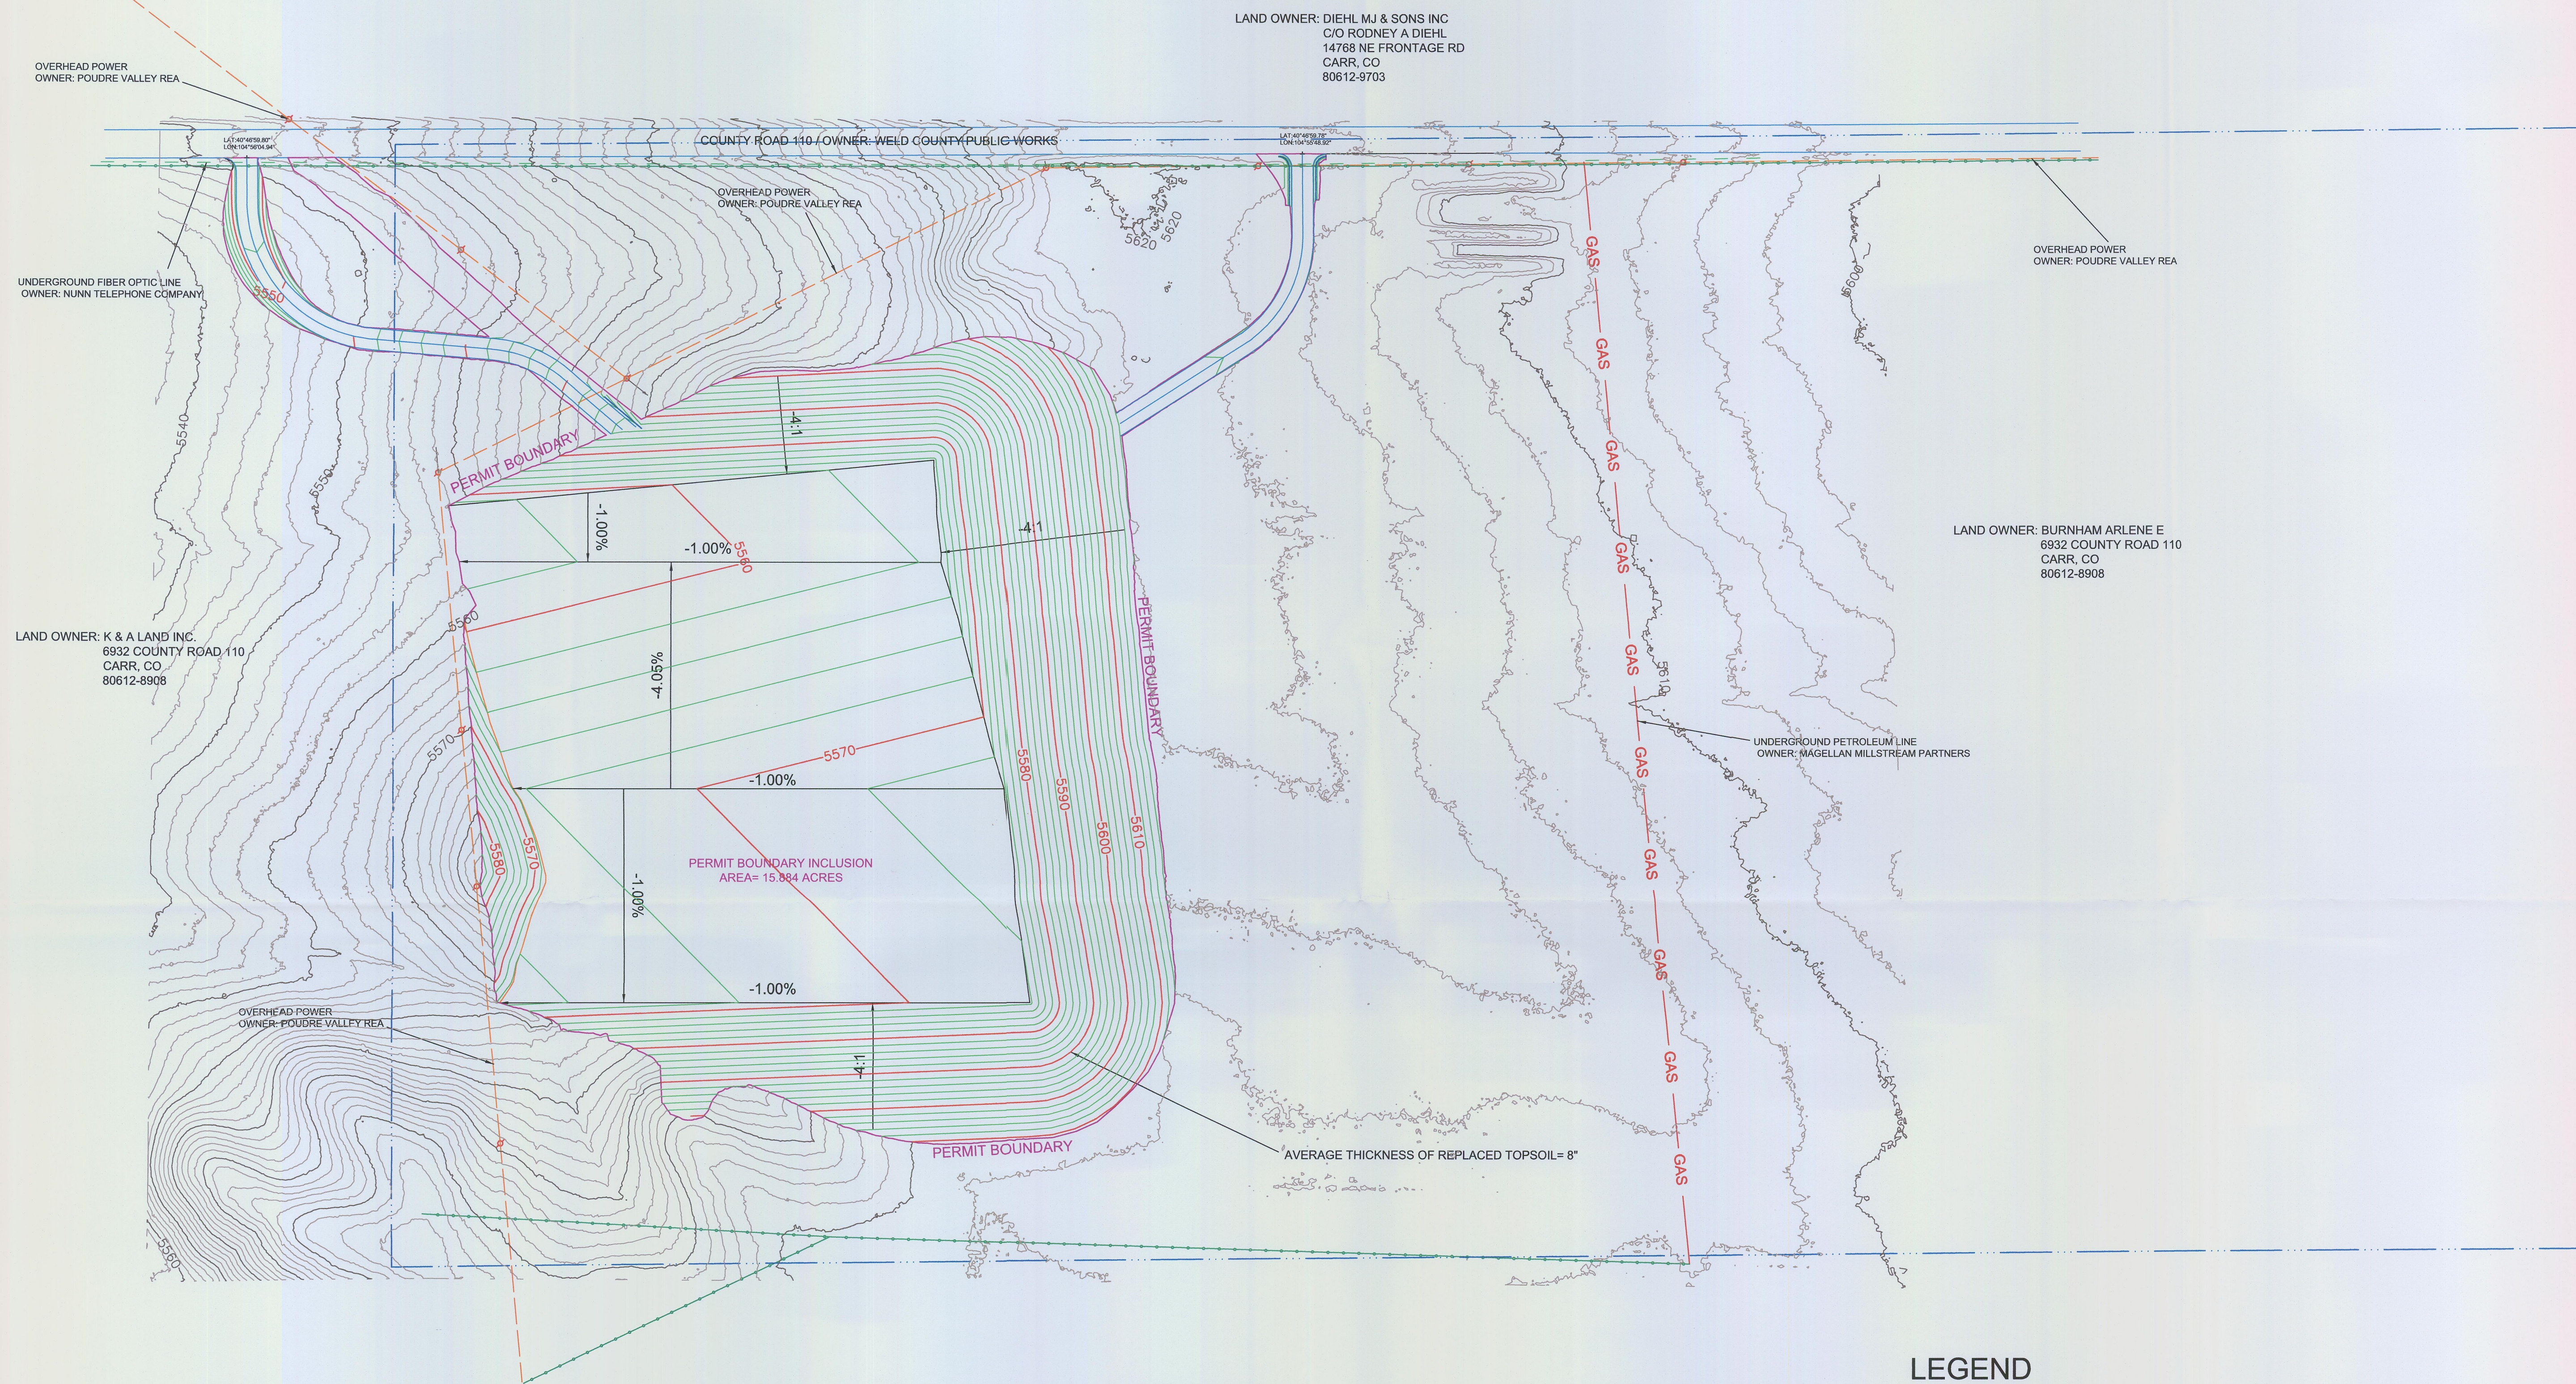


LEGEND

- | | |
|-----------------------|--------------------------|
| — 5385 — | EXISTING INDEX CONTOUR |
| — — — | EXISTING MINOR CONTOUR |
| — 5385 — | PROPOSED INDEX CONTOUR |
| — — — | PROPOSED MINOR CONTOUR |
| — — — | PROPOSED PERMIT BOUNDARY |
| — — — | EDGE OF GRAVEL ROADWAY |
| — GAS — | UNDERGROUND GAS LINE |
| — — — | OVERHEAD ELECTRIC |
| — — — | UNDERGROUND FIBER OPTIC |
| — • — • — • — • — • — | EXISTING FENCELINE |
| ⌞ | POWER POLE |
| — . . . — | PROPERTY LINE |

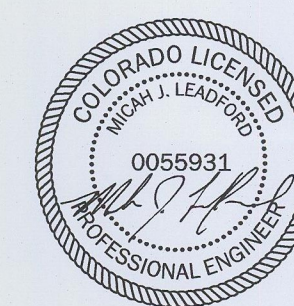

RECEIVED
MAY 06 2021
DIVISION OF RECLAMATION
MINING AND SAFETY

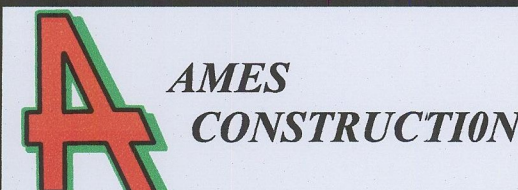	Description: RECLAMATION PLAN MAP				
	Drawing Description: PROPOSED CONTOURS				
	Project: BURNHAM PROPERTY 6932 COUNTY RD 110				
	Sheet Revisions		Date		
		Drawing Date: 04/29/2021	Drawing Scale: 1"=100'	Drawn By: BF	Checked By: SL
		Prepared for: ARLENE E. BURNHAM		Drawing No. Page 2 of 2	