
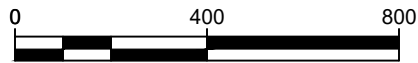


File: s:\info\cad\hazmat\current\connell\lazy 2 pit\monrison property\annual pit report\lazy 2 pit annual report.dwg Plotted By: isaakelly 5/17/2021 1:55 PM  
Plot: Connell Lazy 2 Pit Annual Report.dwg 5/17/2021 4:47 PM

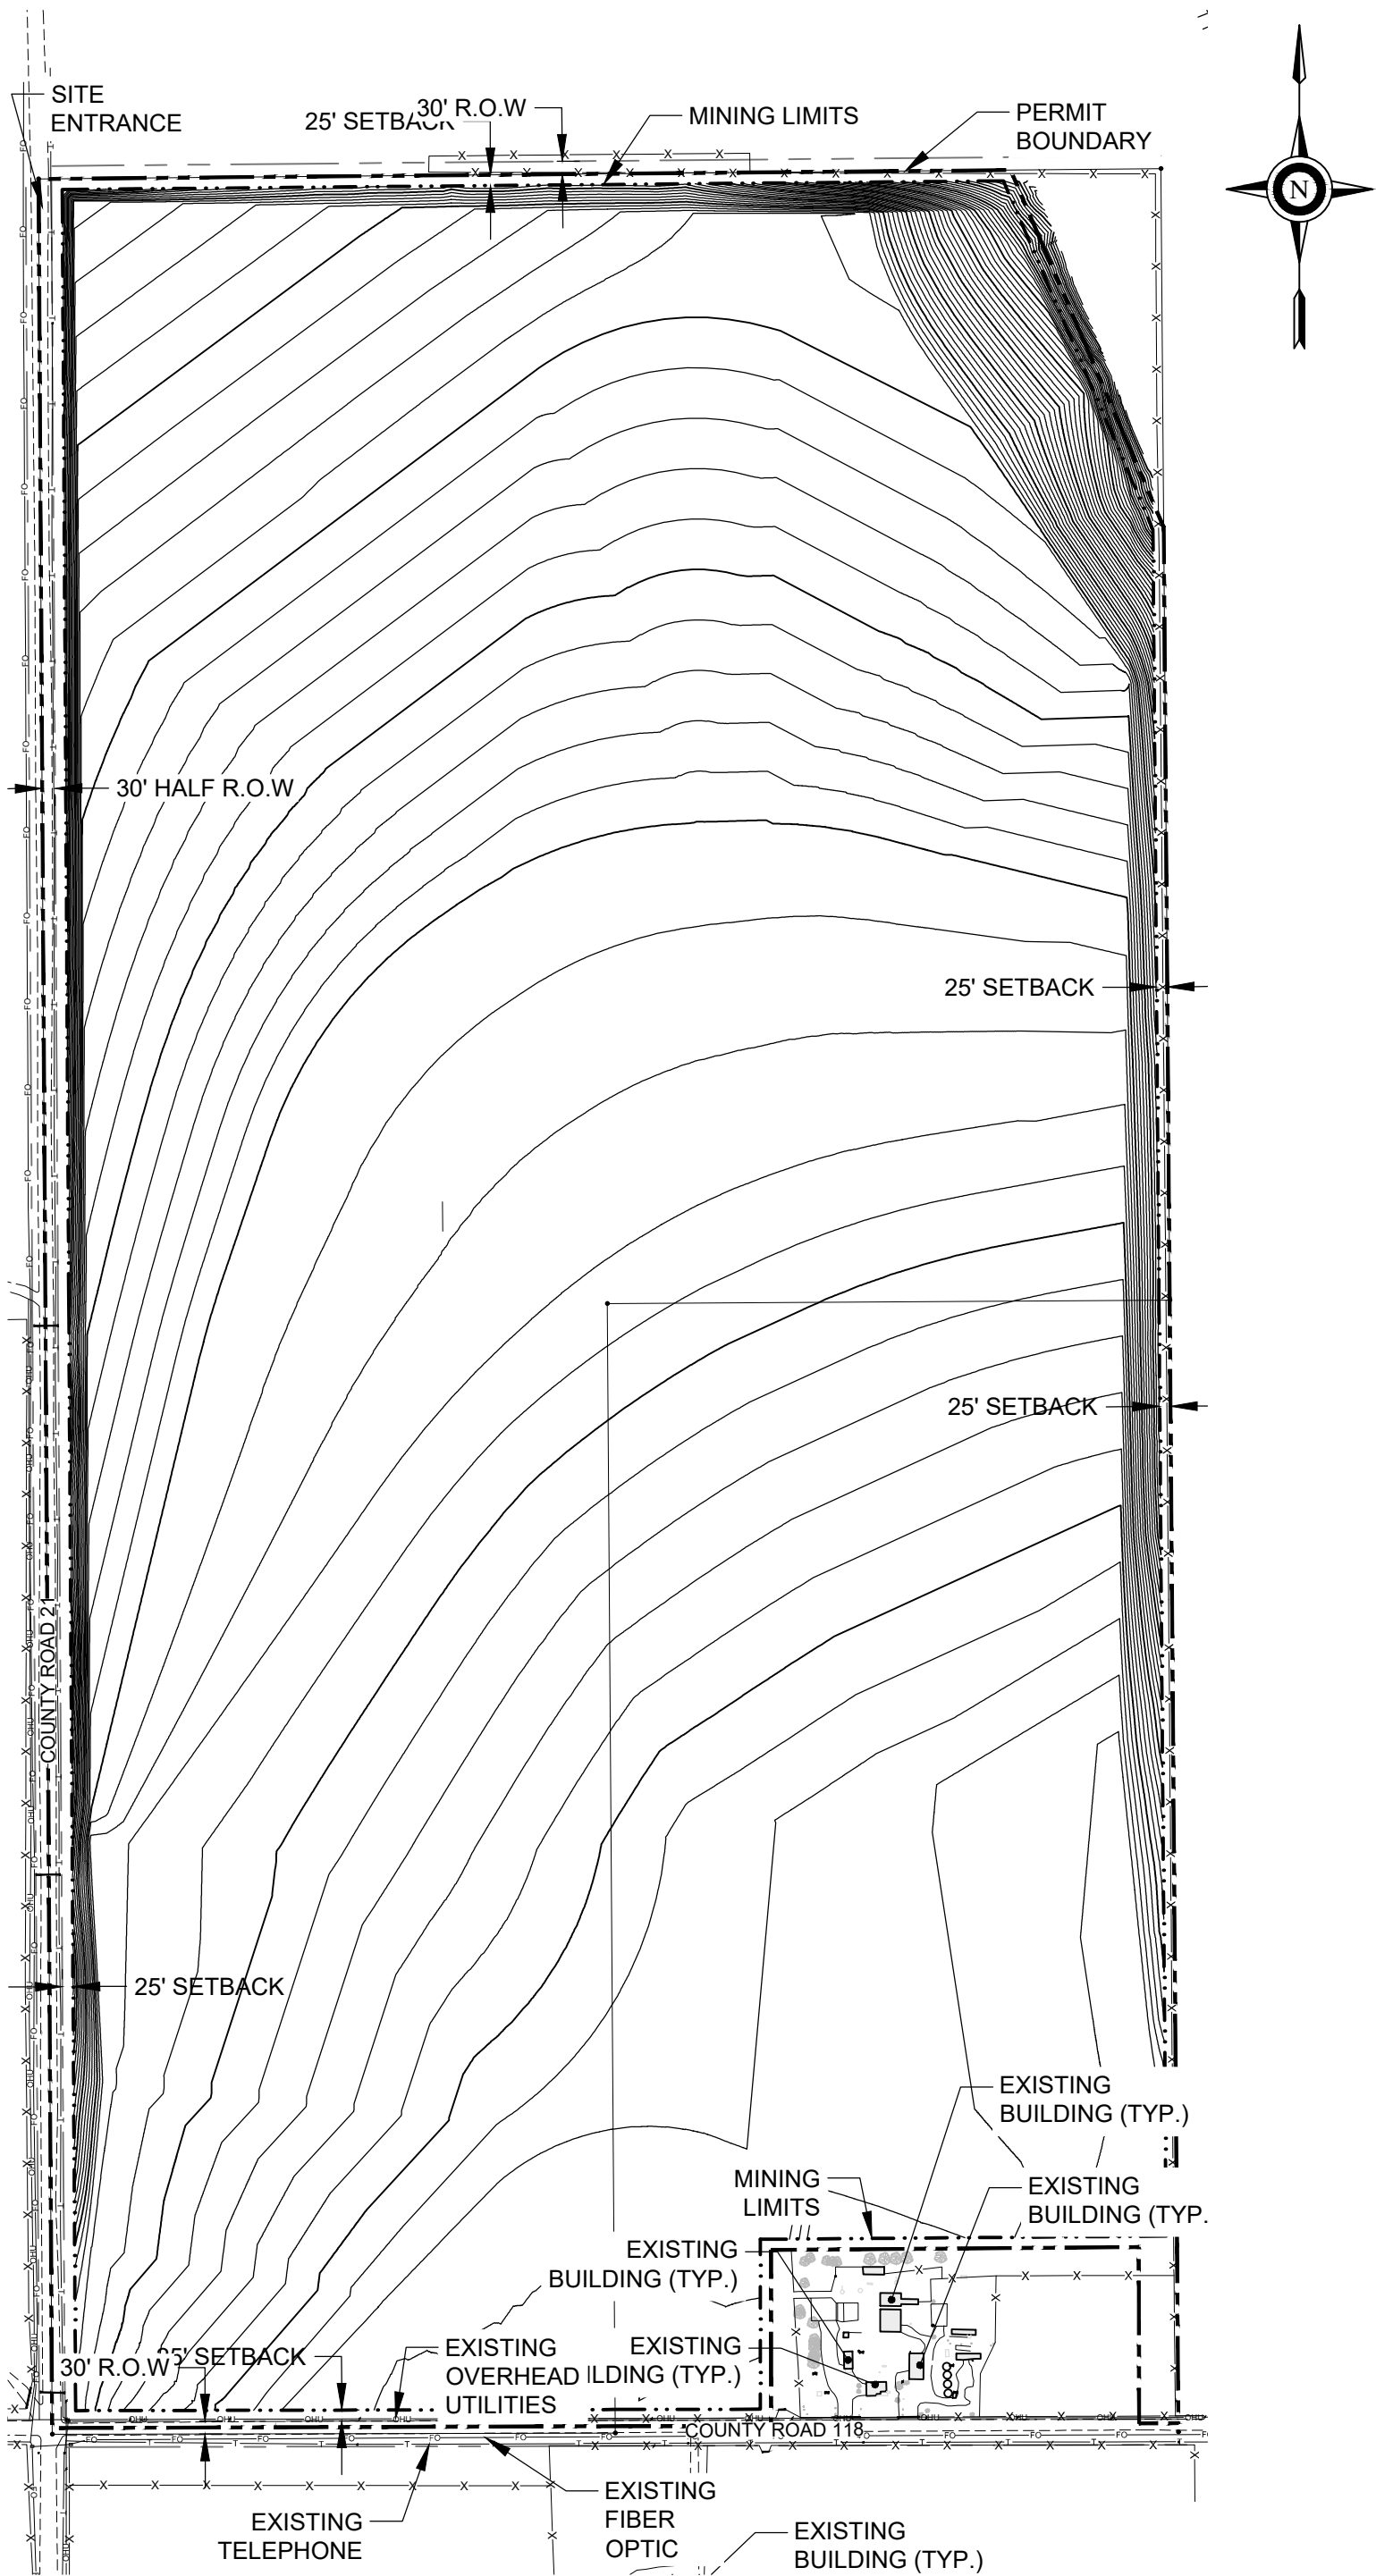

Scale: 1" = 400'

#### General Notes

#### M-2019-001 Lazy Two Pit Annual Report

1. No Mining in 2020
2. Colorado Mined Land Reclamation Permit issued May 20, 2019
3. Weld County Use By Special Review Permit approved January 15, 2020 Conditions of Approval are still in process.
4. Permitted Acreage 314.5 Acres

No.	Revision	Date

**CONNELL**

**CONNELL RESOURCES, INC.**  
7785 Highland Meadows Parkway, Suite 100  
Fort Collins, Co 80528  
PHONE: 970-223-3151 FAX: 970-223-3191

Project Name and Address:

**Lazy Two Pit**  
10375 County Road 118  
Weld County, CO

Project:	<b>Annual Report Map</b>	
Date:	<b>May 15, 2021</b>	
Sheet Number:	<b>1</b>	Number of Sheets: <b>1</b>