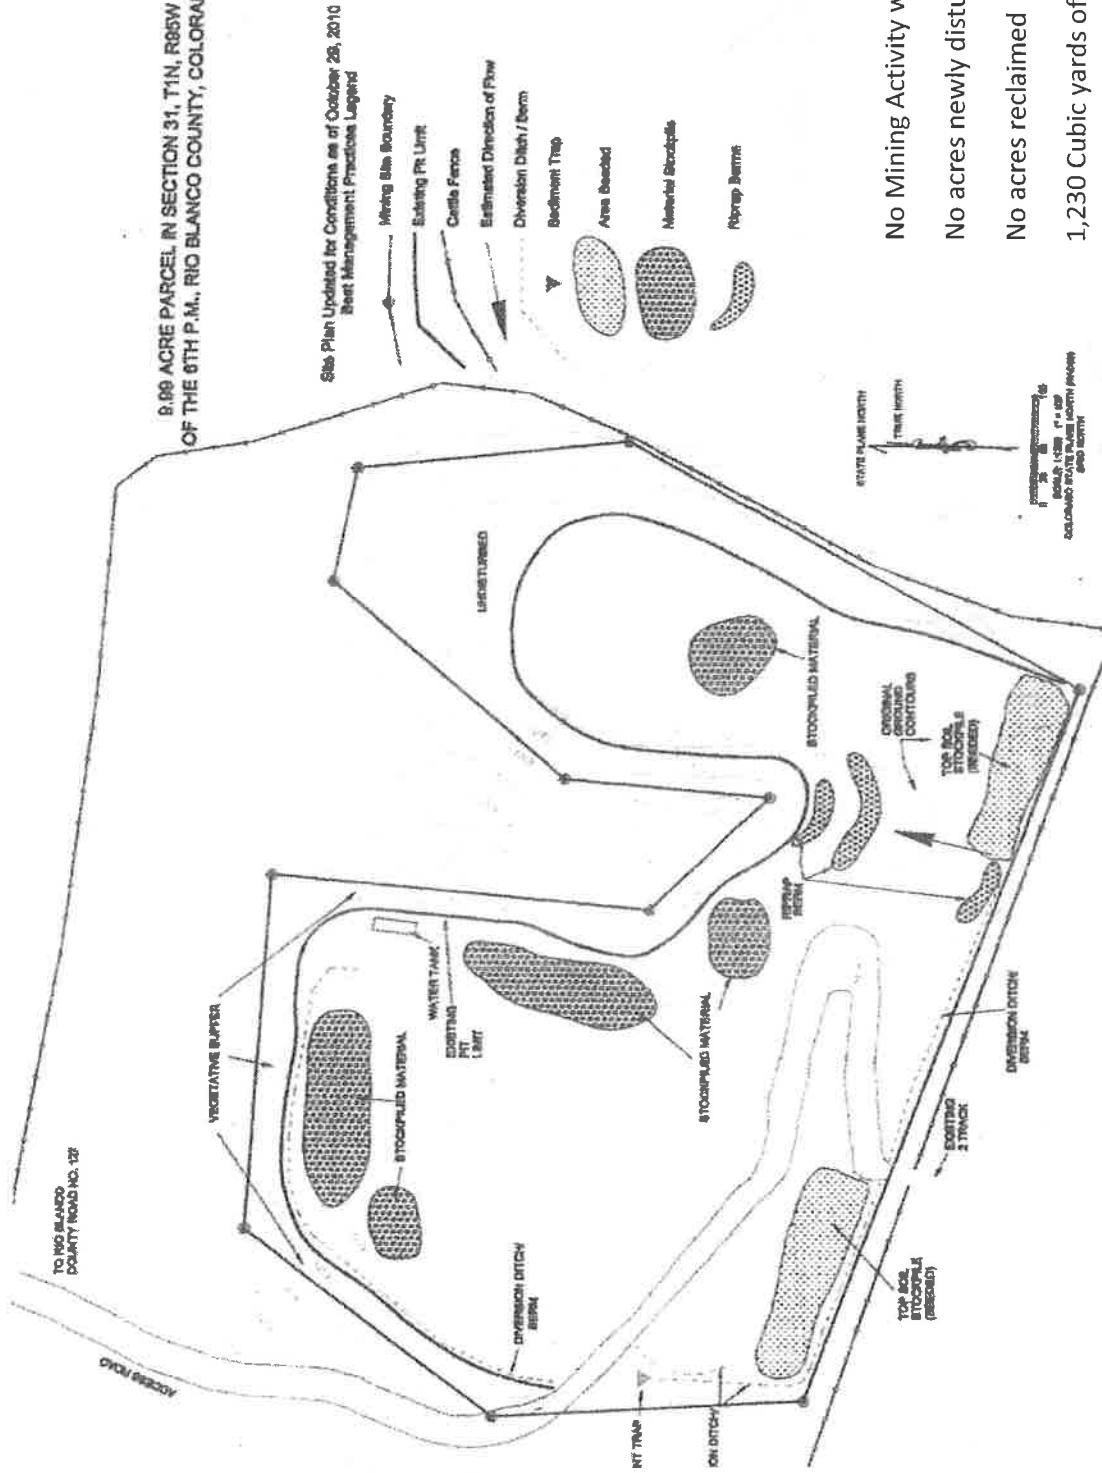


TO: HIG BLAND
COUNTY ROAD NO. 121

100-443887-100

Site Plan Updated for Conditions as of October 28, 2010
Best Management Practices Legend

No Mining Activity within the past year

No acres newly disturbed

No acres reclaimed

1,230 Cubic yards of Gravel removed (878 +/- tons)