


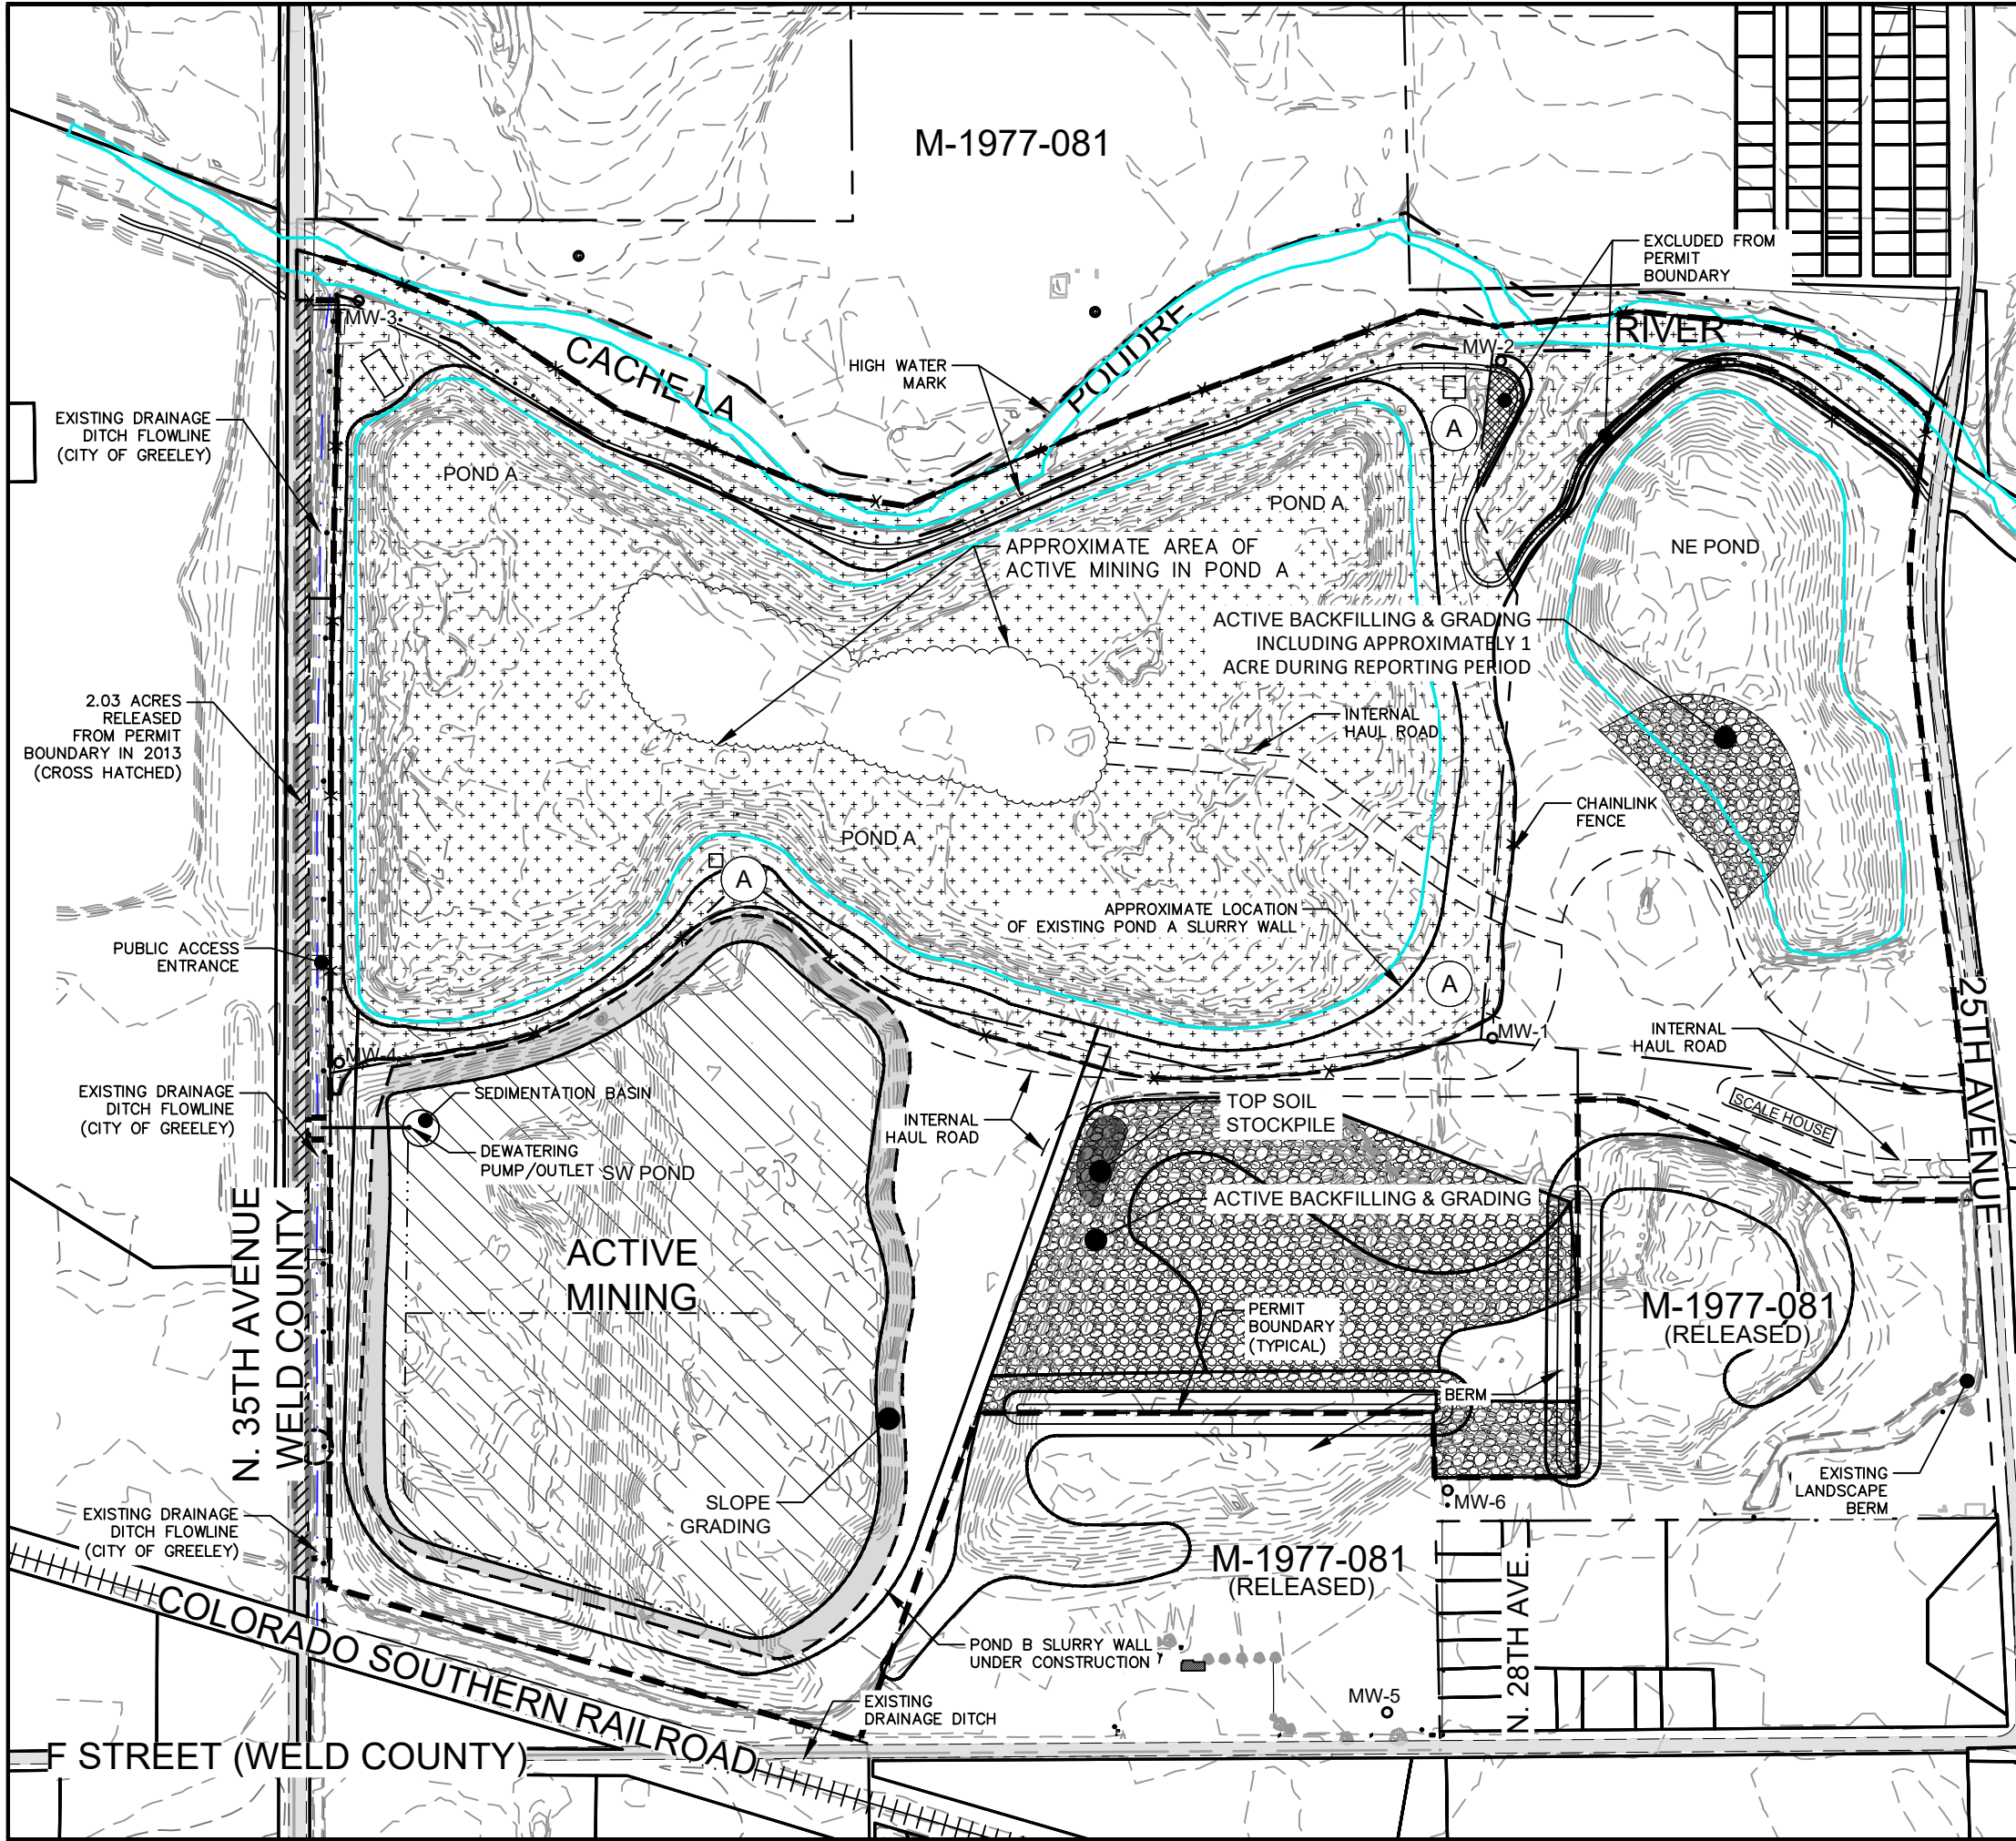

LEGEND:

- Existing Fence
- Existing Slurry Wall
- Existing Edge of Water
- Proposed Amendment/Affected Land Boundary
- Reclaimed Area, but not released from Permit
- Slope Grading
- Active Backfilling
- Active Mining
- Existing Monitoring Well
- Weed control for all species with mowing as needed.

REGULAR 112 RECLAMATION PERMIT

CITY OF GREELEY

25th AVENUE SITE
GREELEY, COLORADO

M-2002-020

2021 ANNUAL REPORT MAP

blueearth solutions

WILLIAM SCHENDERLEIN

1

SCALE: 1" = 400'
DATE: May 2021