
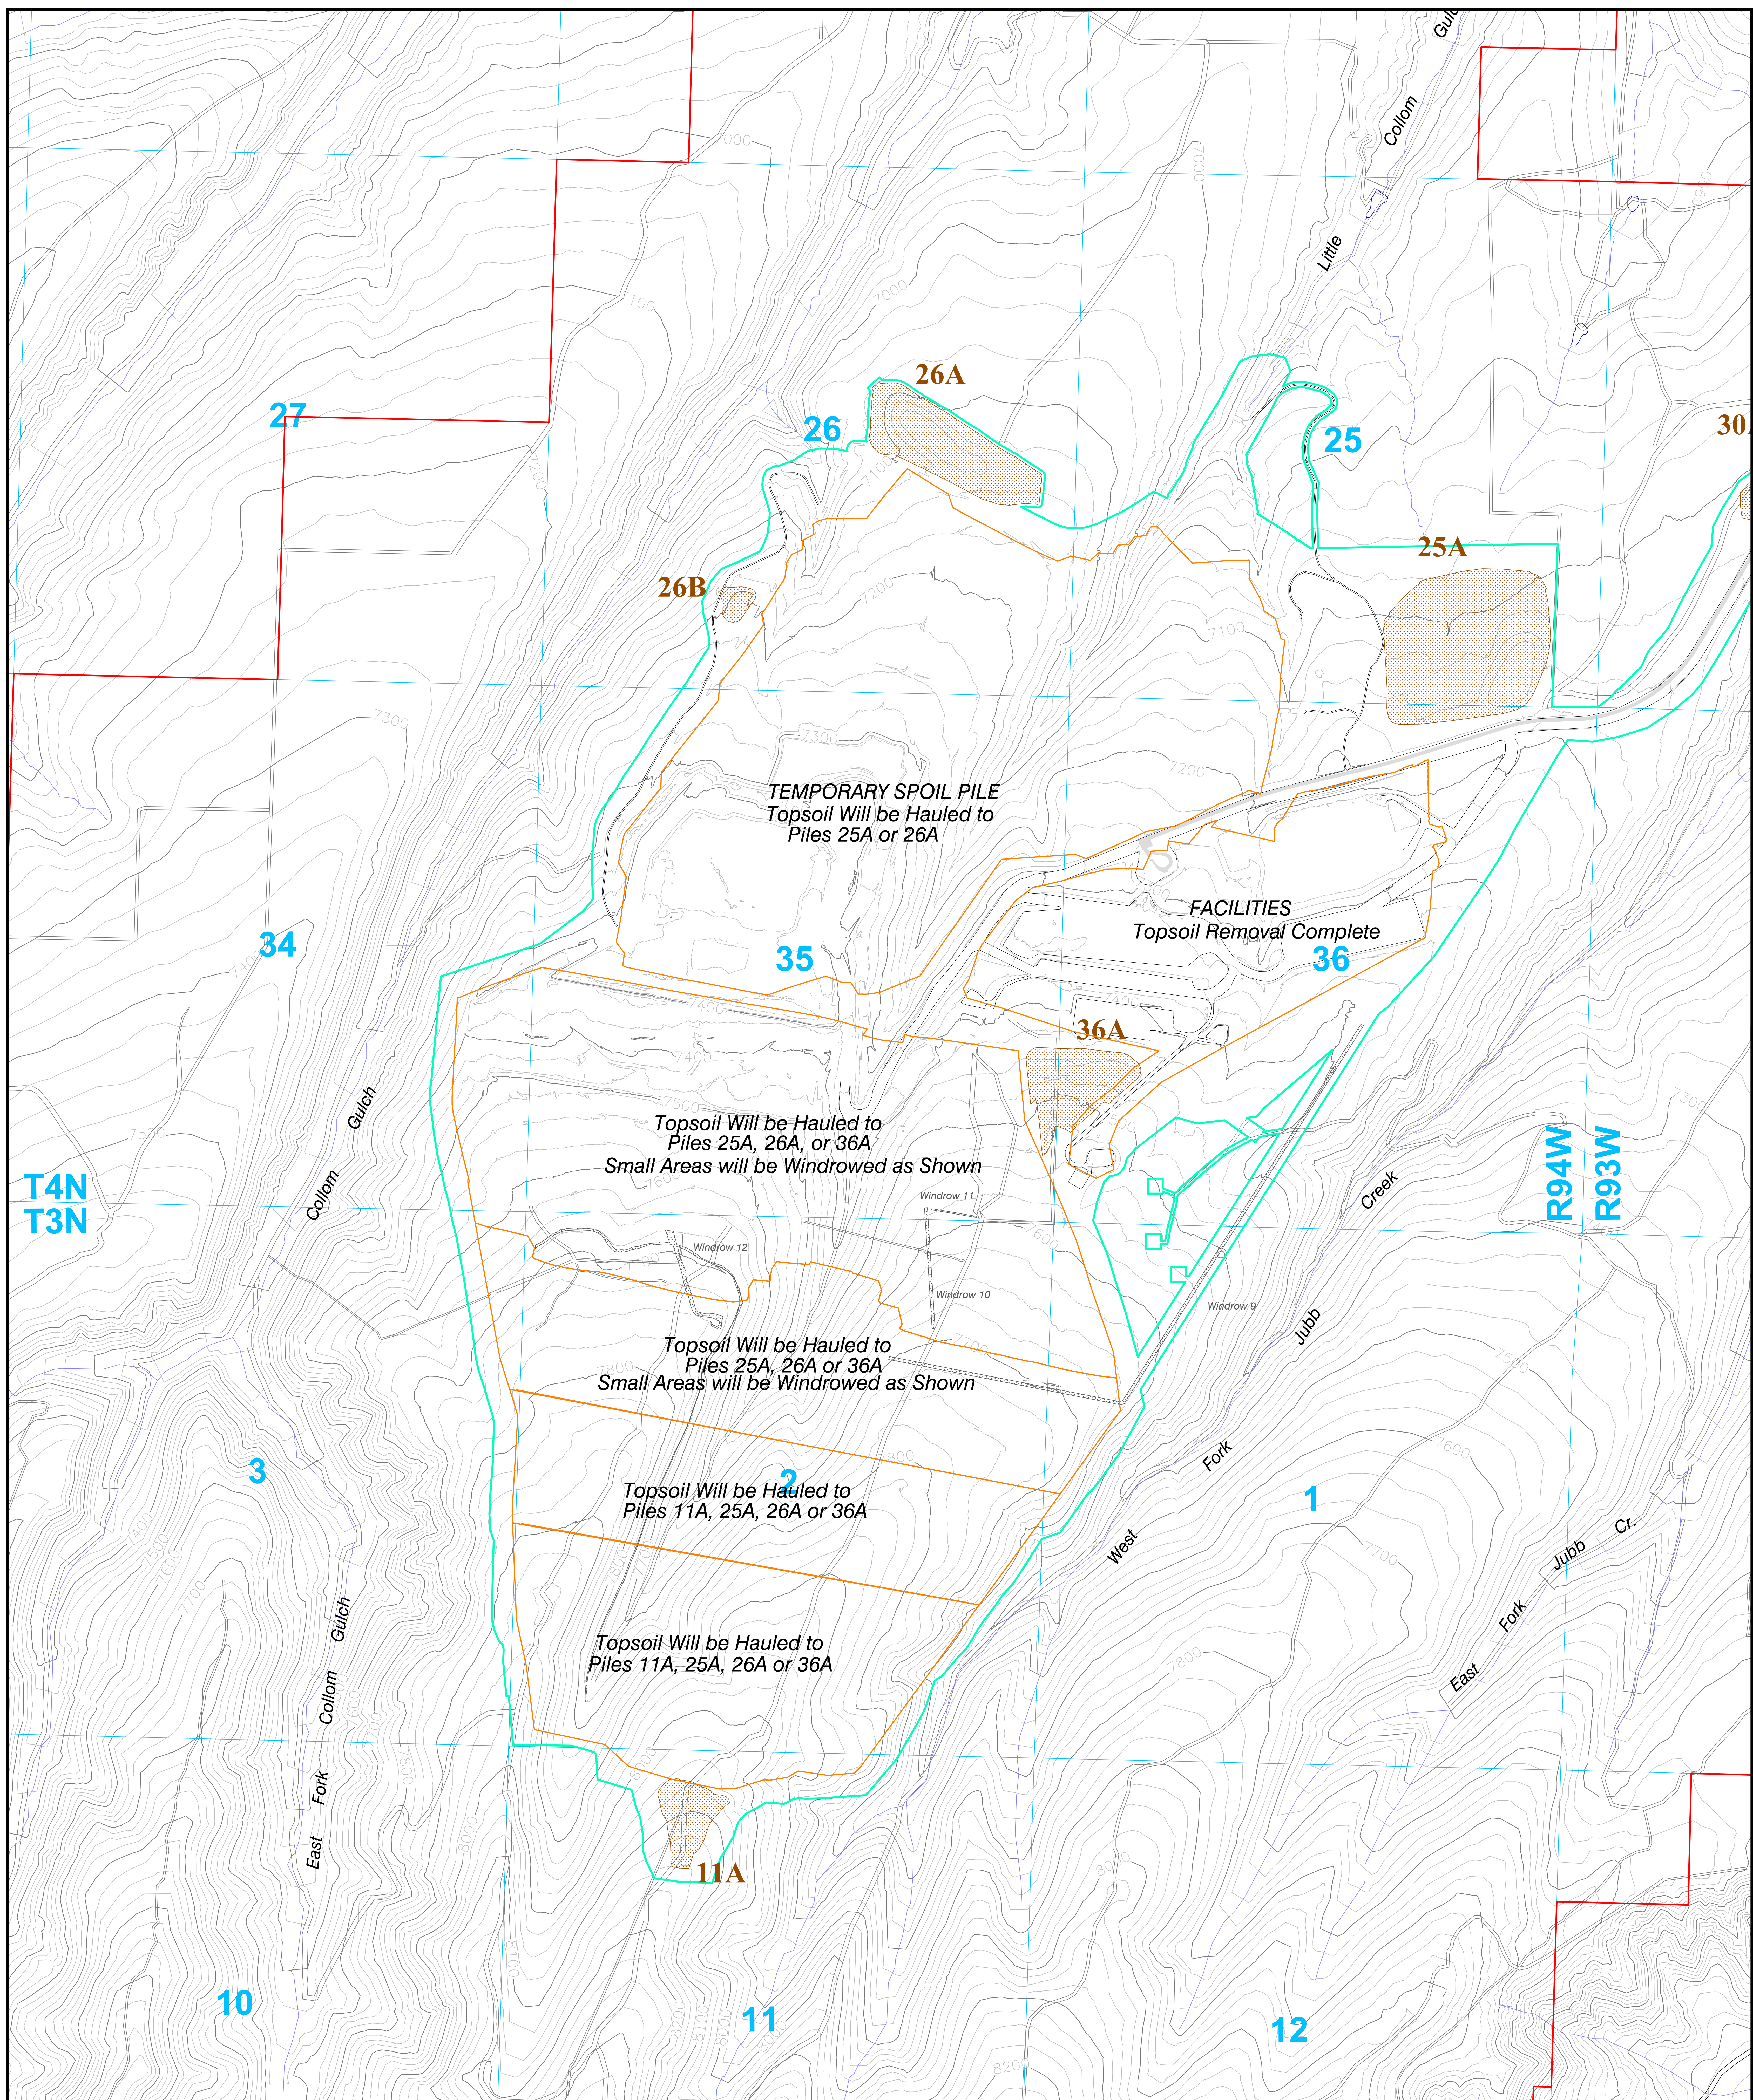
 
 


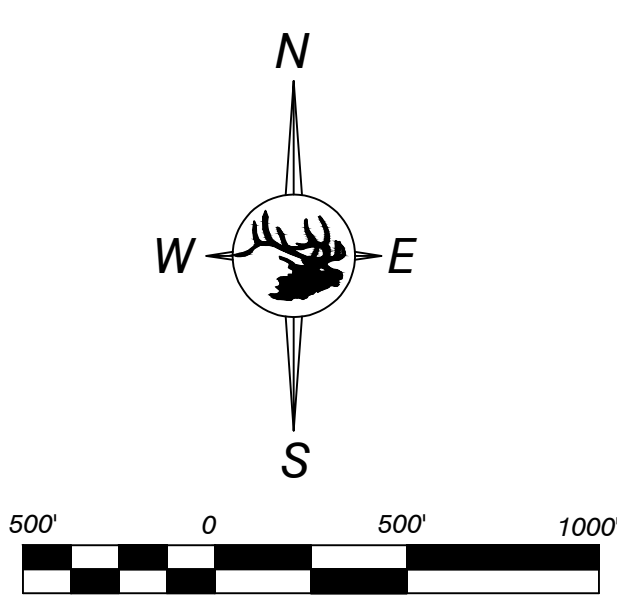

LEGEND

-  *Permit Boundary*
 *Township, Range, and Section*
 *Disturbance Boundary*
 *Topsoil Removal Areas (See Map 23B - Mine Plan)**
 Roads
 *Topsoil Windrow Locations*
 *Topsoil Stockpile Locations*

Note: Areas between topsoil removal boundaries and disturbance boundary will have topsoil removed as needed to support advancement of mining operations. For additional topsoil removal details please refer to Exhibit 13C-1 Sheet.

[illegible]

ENGINEERS CERTIFICATION
I, Trevor B. Ragsdale, hereby certify that this map has been reviewed by me and is true and correct to the best of my knowledge and information, relying on information supplied by experts employed by Colowyo Coal Company or qualified consultants working for Colowyo Coal Company, and that I am a Professional Engineer licensed in Colorado as required by the provisions of C.R.S. 12-25-101 through C.R.S. 12-25-119. IN WITNESS WHEREOF, I have hereunder set my hand and affixed my seal.



TOPSOIL HANDLING
Collom Area



SCALE: 1" = 500'
DATE: 6/28/06
DRWG. BY: TCP-RWF/ESI
APPROVED BY: JAT
DRWG NO. 144-20

MAP 280

Sheet 1 of 2

No.	REVISION	DATE	BY	CHK
TR-121	Added Windrows 9-13, Revised Disturbance Boundary	6/19/18	TONY	AA
MR-215	Updated Topography, Updated Topsoil Movement	2/18/20	TONY	AA
MR-232	Removed Arrows, Added Verbiage, Revised Legend	5/19/21	TONY	AA