



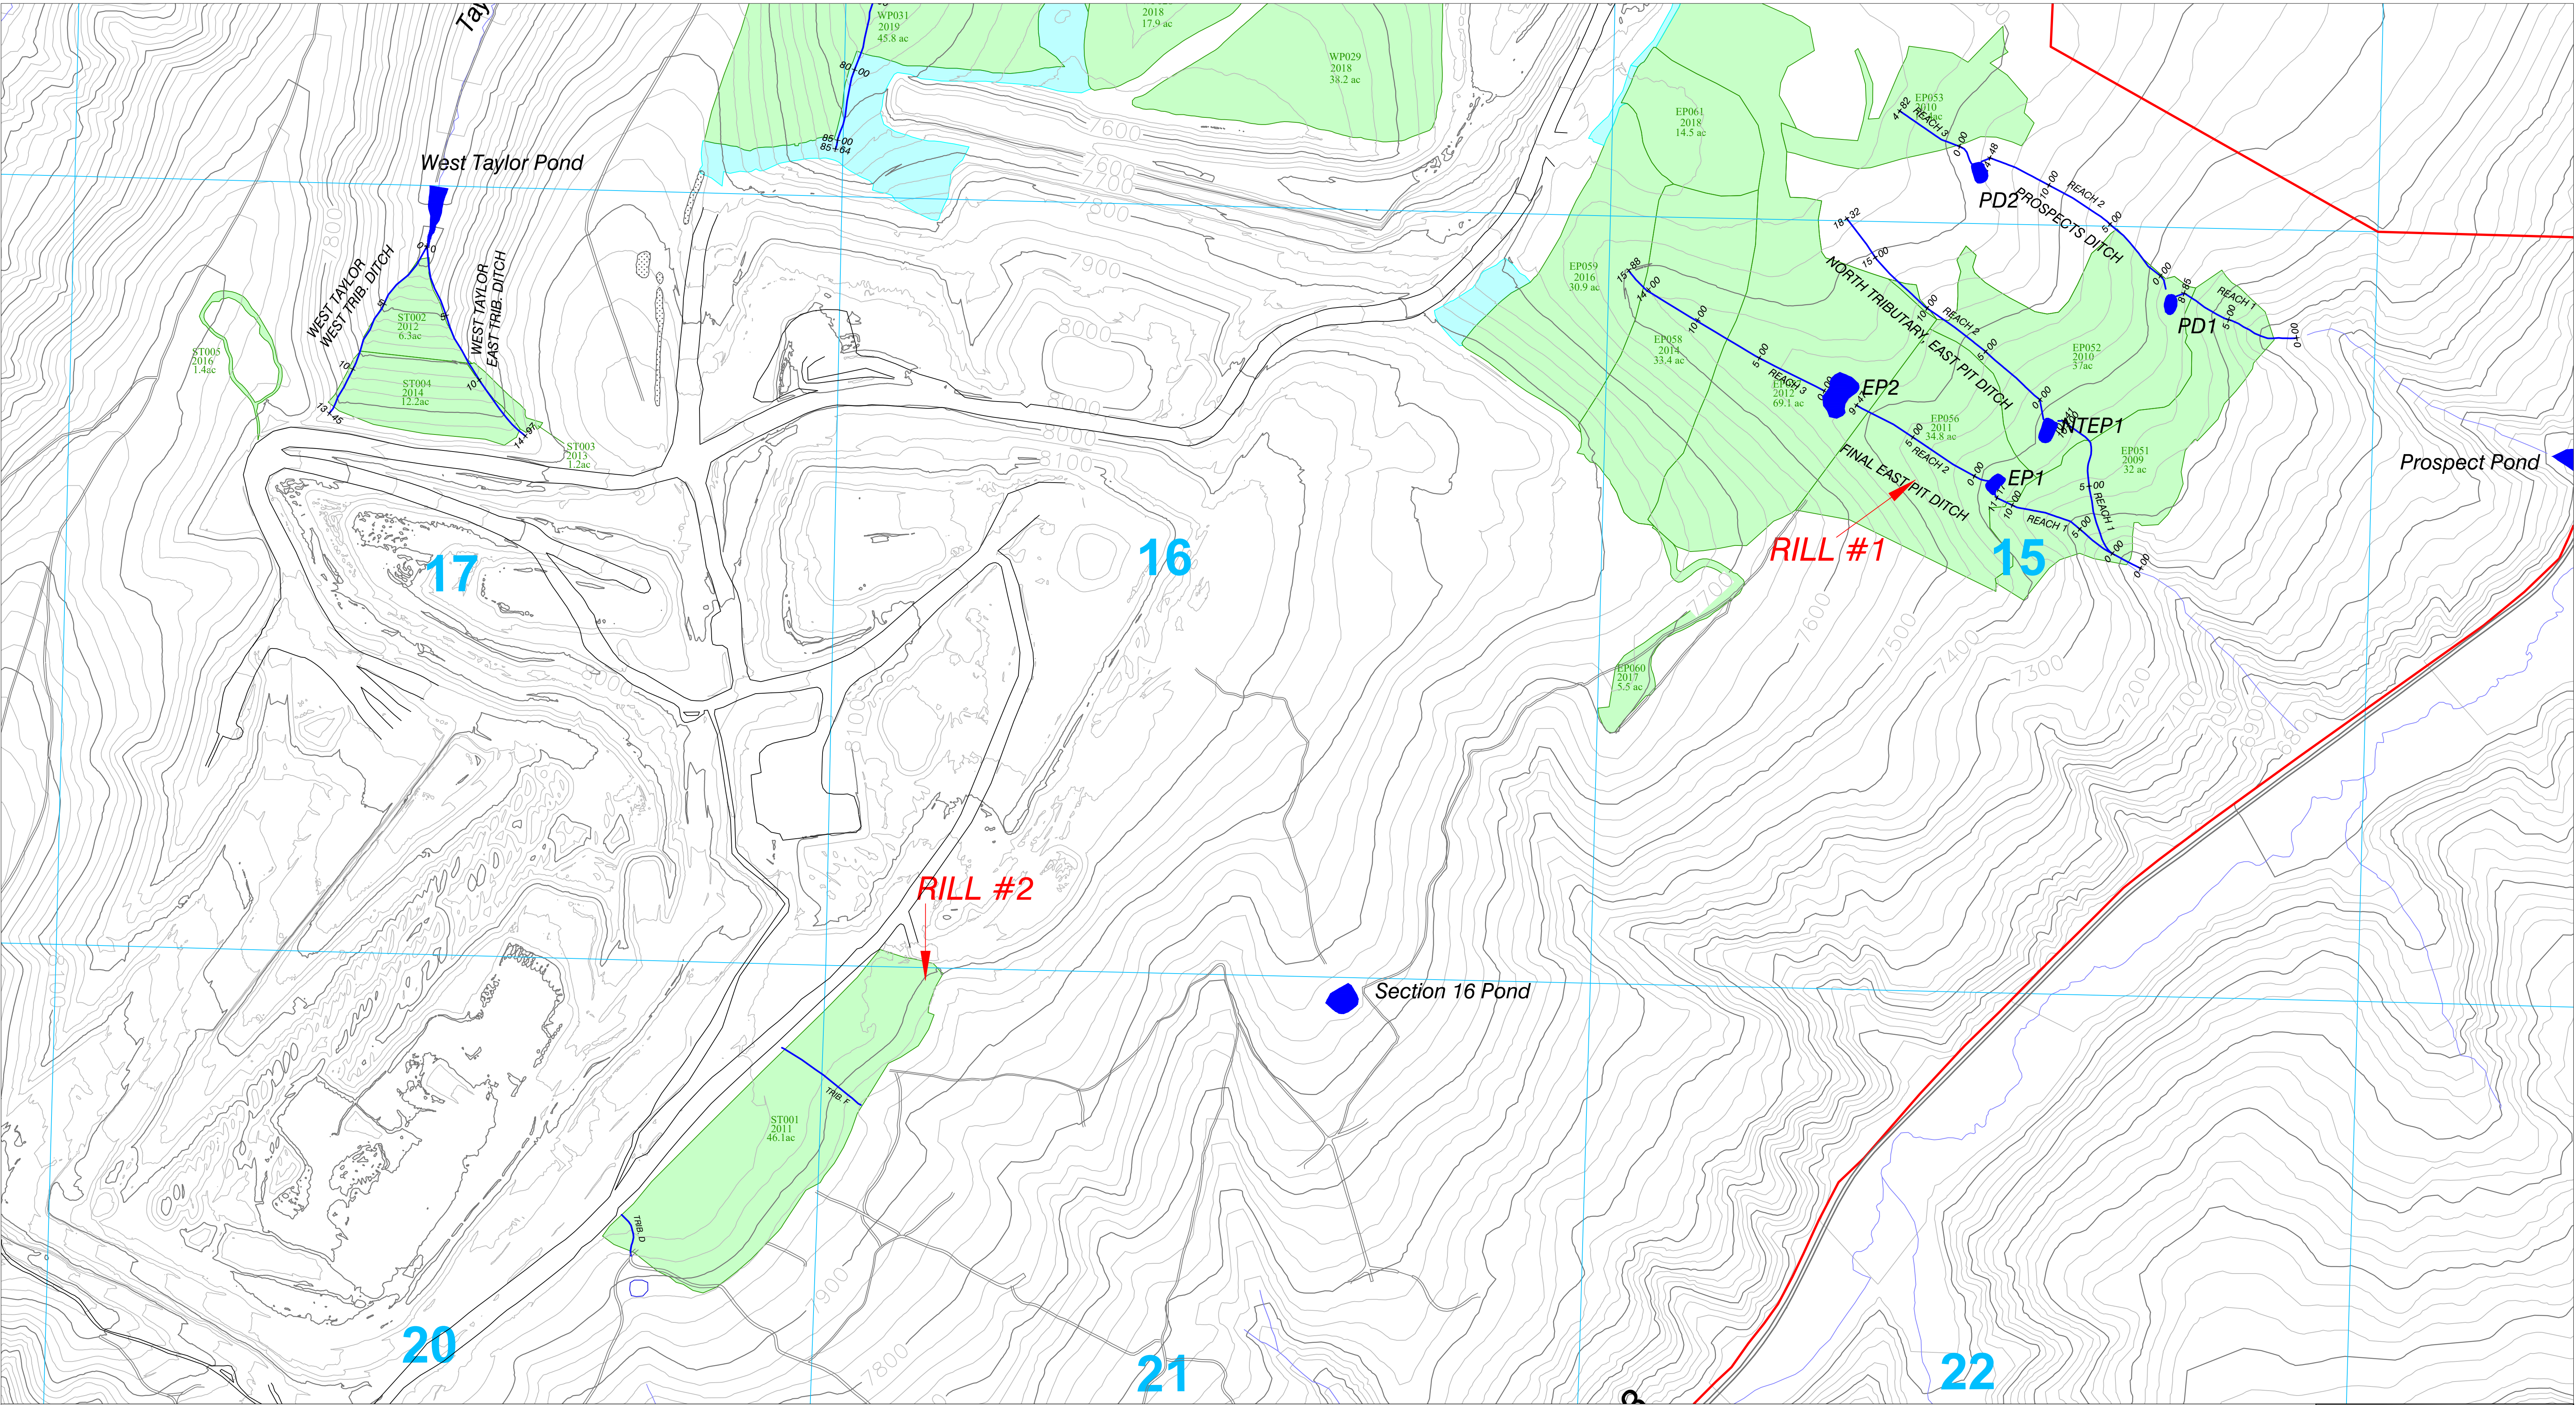

LEGEND

- Permit Boundary
- Post Mine Drainages
- Roads
- Ponds/Stockponds
- Reclamation Areas
- Regrade Areas

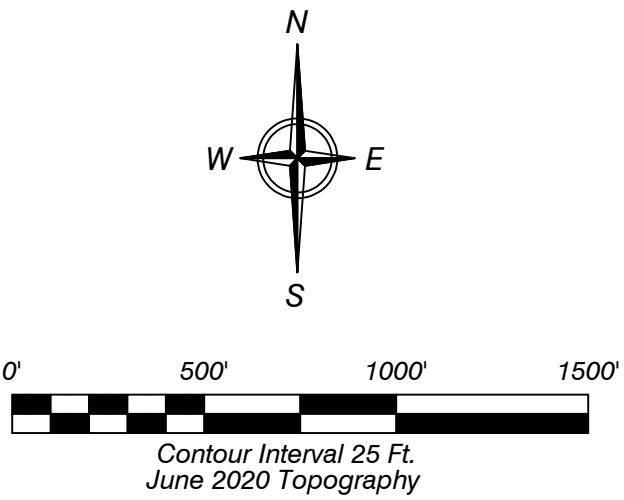

| RILL & GULLY REPORT MAP   |          |                                                                                             |    |     |  |
|---|----------|---------------------------------------------------------------------------------------------|----|-----|--|
| <br>Colowyo Coal Company<br>4001 State Highway 11<br>Denver, Colorado 80202 |          | SCALE: 1" = 500'<br>ORIGINAL DATE: 06-22-2021<br>DWG. BY: JF<br>APPROVED BY: AA<br>DWG. NO. |    |     |  |
|   |          | Map 1                                                                                       |    |     |  |
| No.   | REVISION | DATE                                                                                        | BY | CHK |  |
|   |          |                                                                                             |    |     |  |
|   |          |                                                                                             |    |     |  |
|   |          |                                                                                             |    |     |  |
|   |          |                                                                                             |    |     |  |