


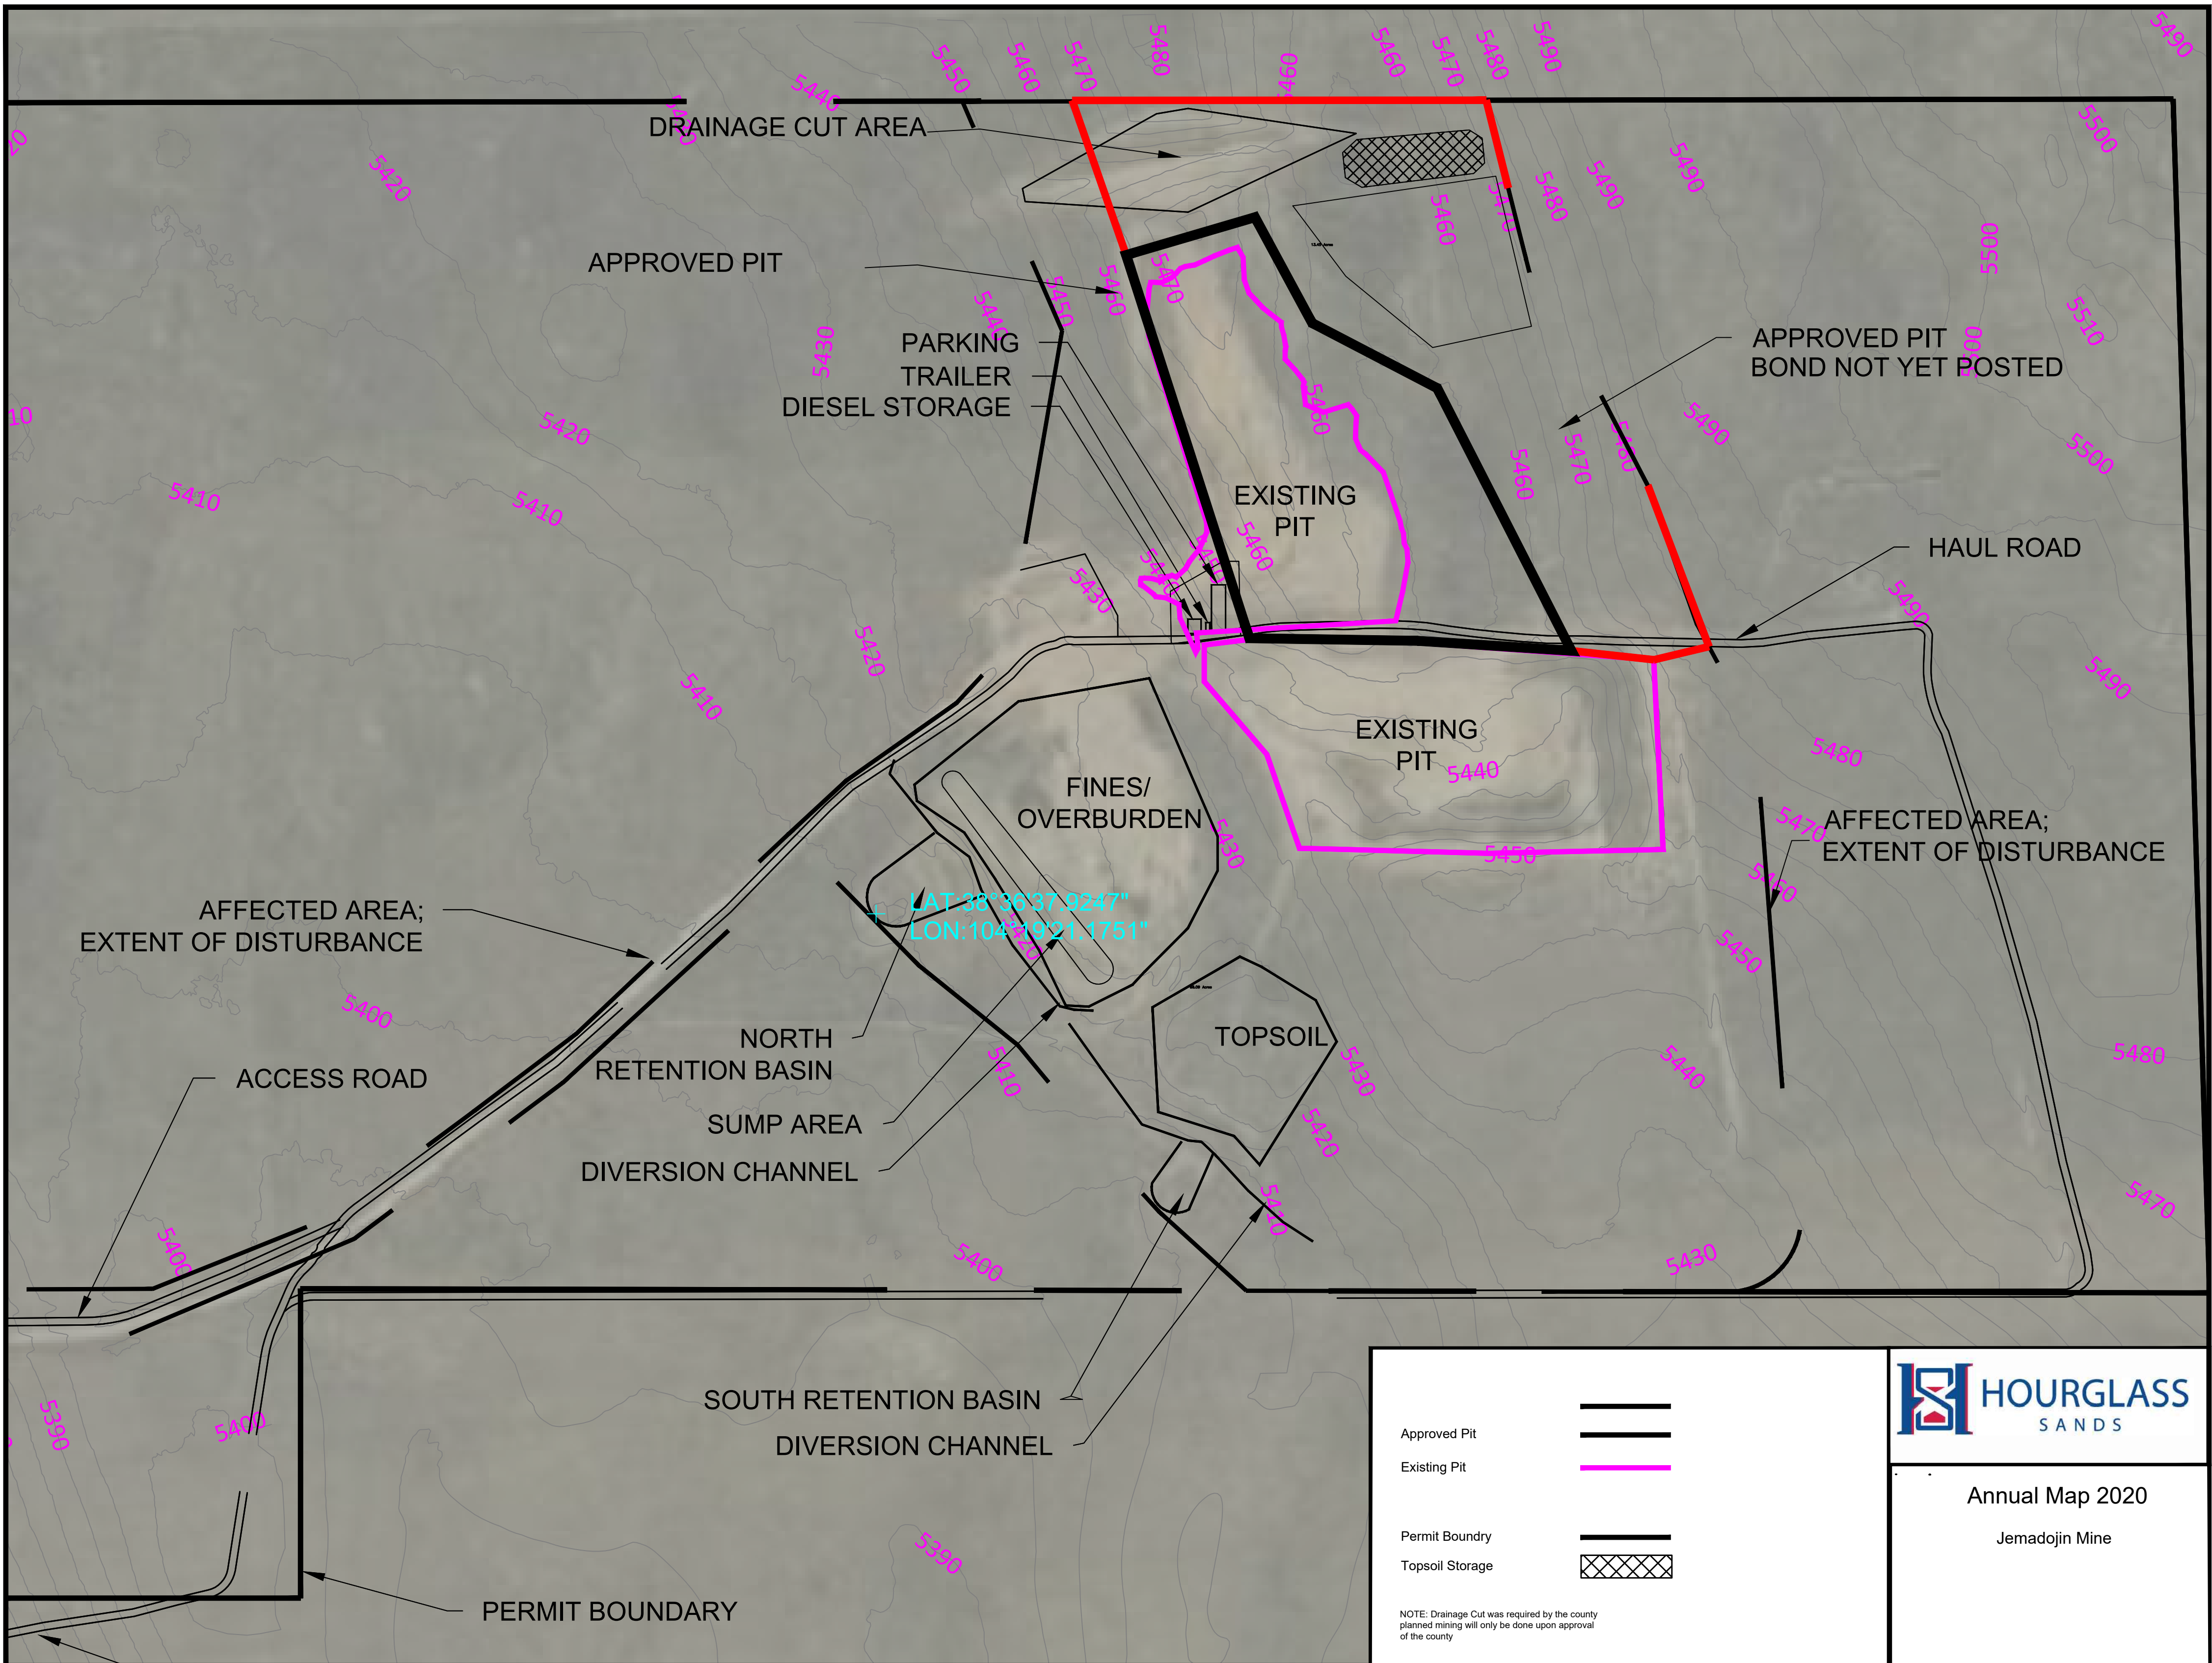

Approved Pit	
Existing Pit	
Permit Boundry	
Topsoil Storage	

NOTE: Drainage Cut was required by the county planned mining will only be done upon approval of the county


HOURGLASS
SANDS

Annual Map 2020
 Jemadojin Mine