



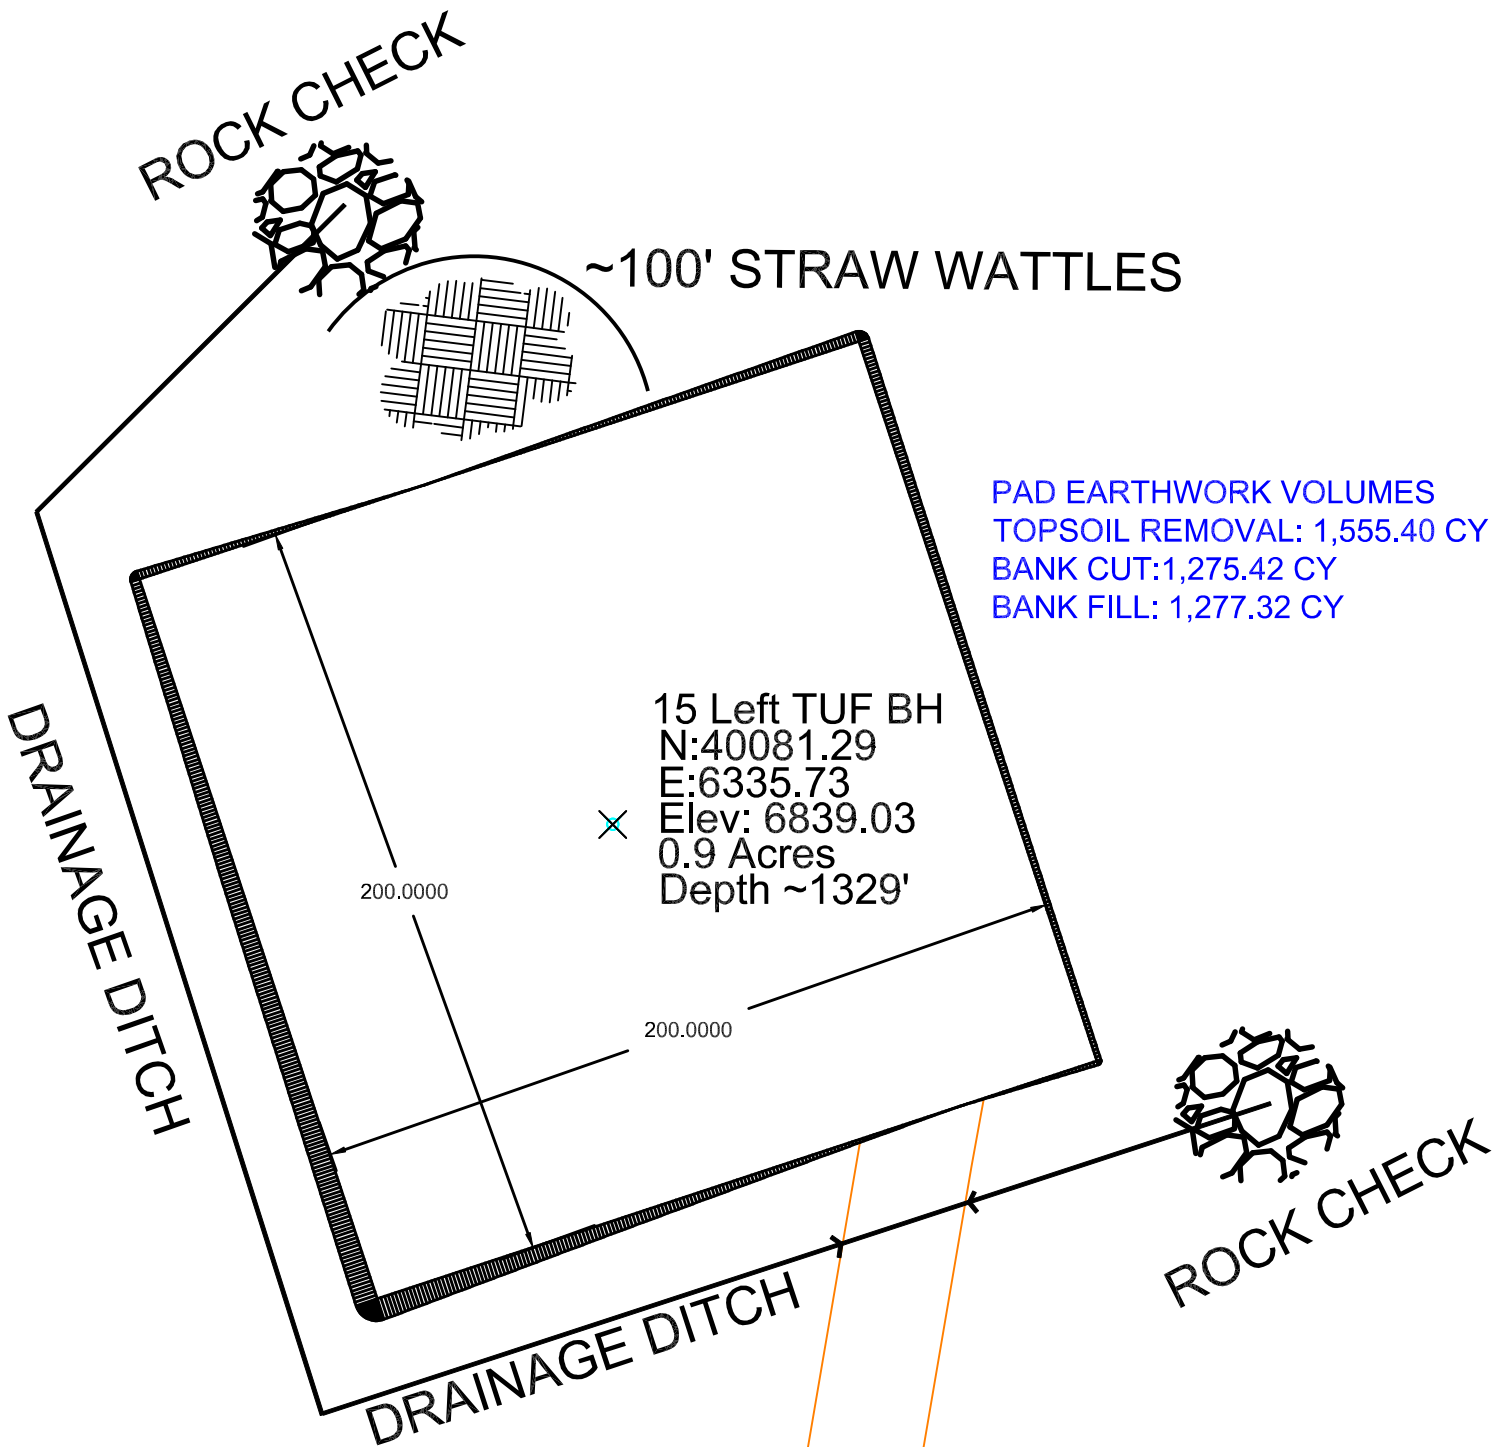


Borehole Information

- Surface Elevation: 6,839'
- Top of Coal Elevation: 5,487'
- Total BH Depth: ~1,329'
- Surface Casing Size: 18"
- Surface Casing Depth: 60'
- Borehole Diameter: 12"

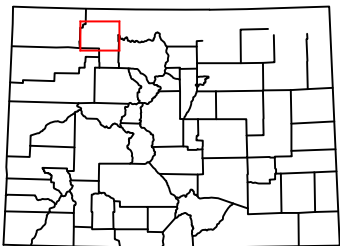

REVISION	REV'D BY	DATE

Ditch Design

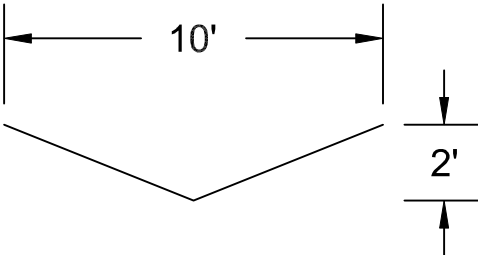

Peabody ENERGY
TWENTYMILE COAL, LLC
29515 RCR #27
OAK CREEK, CO 80467

THICKENER UNDERFLOW BOREHLE
SURFACE PAD AND ACCESS ROAD
TR18-90
Exhibit EX49S-F7 REVISED

DESIGNED BY: Technical Services DRAWN BY: Technical Services APPROVED BY:	COUNTRY: USA STATE/PROVINCE: COLORADO GCS: SECTION 17 T5N R66W
DATE: 2021-06-16 SCALE: 1" = 50'	DRAWING/SHEET: 1 of 1 C.I.: 0'
0 50 100 150 FEET	