


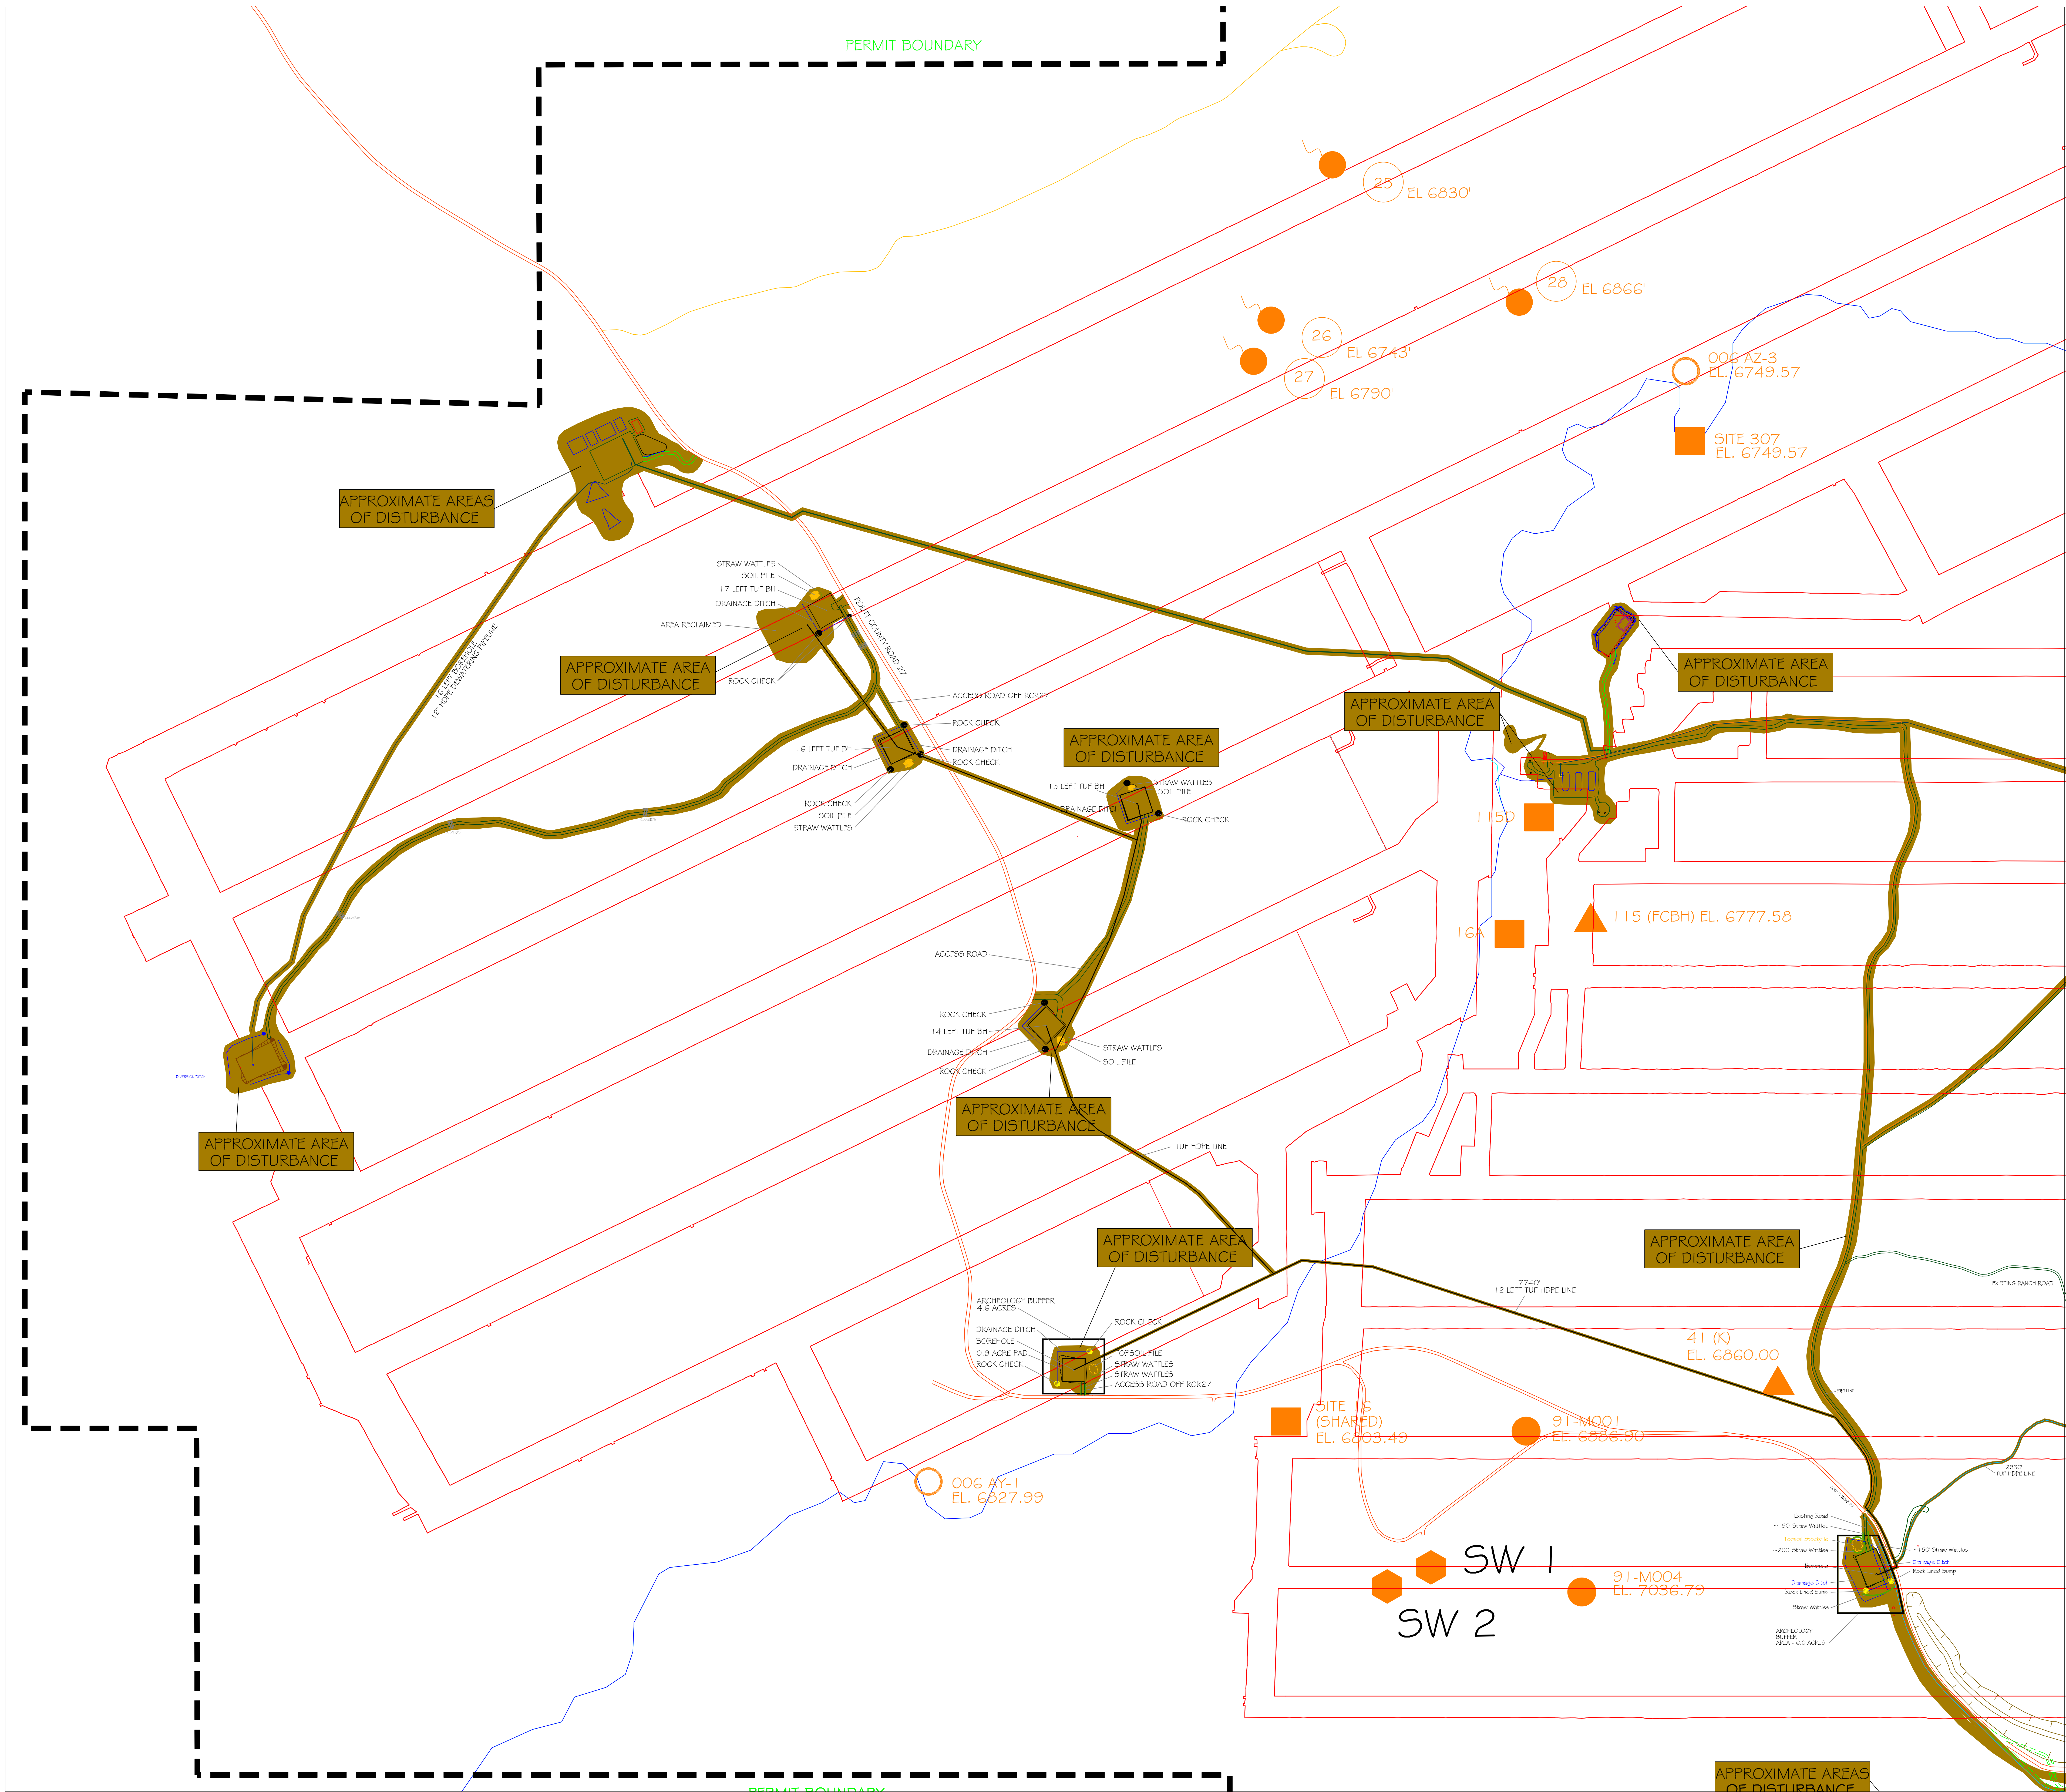

MAP LEGEND

REVISION	DATE	BY	DRAWN BY	
MR 14-283	10/08/14	KEC	BY	DATE
MR 15-286	06/15/15	KEC	KEC	1/7/98
MR 16-297	05/11/16	KEC	SCALE: 1"= 300'	
MR 17-307	04/14/17	KEC	TOWNSHIP	
TR 17-88	06/13/17	KEC		
TR 18-90	04/10/18	KEC	T 5 N	
TR 20-95	12/14/20	MLK	RANGE	
MR 21-318	06/22/21	MLK	R 86 W	


I, NICHOLAS VINCENT AROMANDO, A REGISTERED PROFESSIONAL ENGINEER IN THE STATE OF COLORADO DO HEREBY CERTIFY THAT THIS MAP IS CORRECT TO THE BEST OF MY KNOWLEDGE AND BELIEF.

NICHOLAS VINCENT AROMANDO
P.E. NO. 48238

DATE

LEGEND

- PERMIT BOUNDARY
- RAILROAD
- COUNTY ROAD
- MINE / RANCH ROAD
- MINE DISTURBANCE AREAS
- AREAS PREVIOUSLY MINED WADGE SEAM
- AREAS CURRENTLY MINED WOLF CREEK SEAM
- BED ROCK WELLS
- ALLUVIAL WELLS
- SURFACE SITES
- SPRINGS / SEEPS
- DISCHARGE POINTS
- POWERLINE

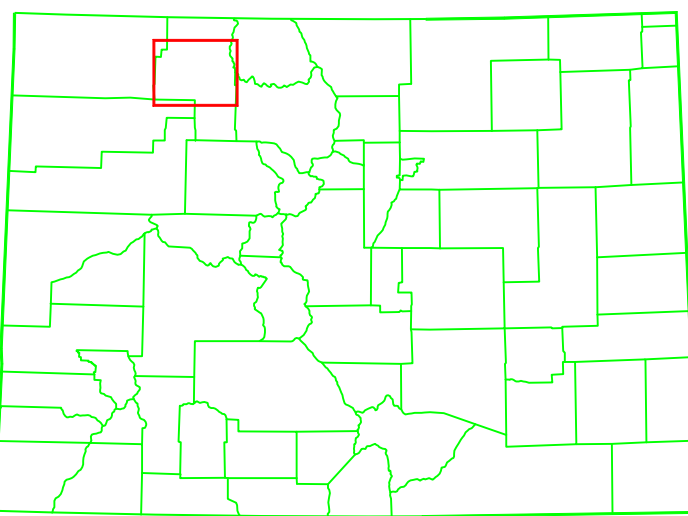

area of interest

SHEET 2



Twentymile Coal LLC
29515 Routt Co. Rd. # 27
Oak Creek, CO 81639

FOIDEL CREEK MINE
MAP 23C
SURFACE DISTURBANCE & MONITORING

Seam: Surface	Country: USA
Date: UPDATED 10/01/20	State: Colorado
Drawn By: KEC	

SCALE: 1"= 300'

Drawn By: 05/17/21
Date: Jan 22, 2021
Time: 11:41:00
I:\Environmental\22\518\MANC\8\B\W\821\310\1511 TUP Tnd\Browns\CAD_CAD_p2.dwg