


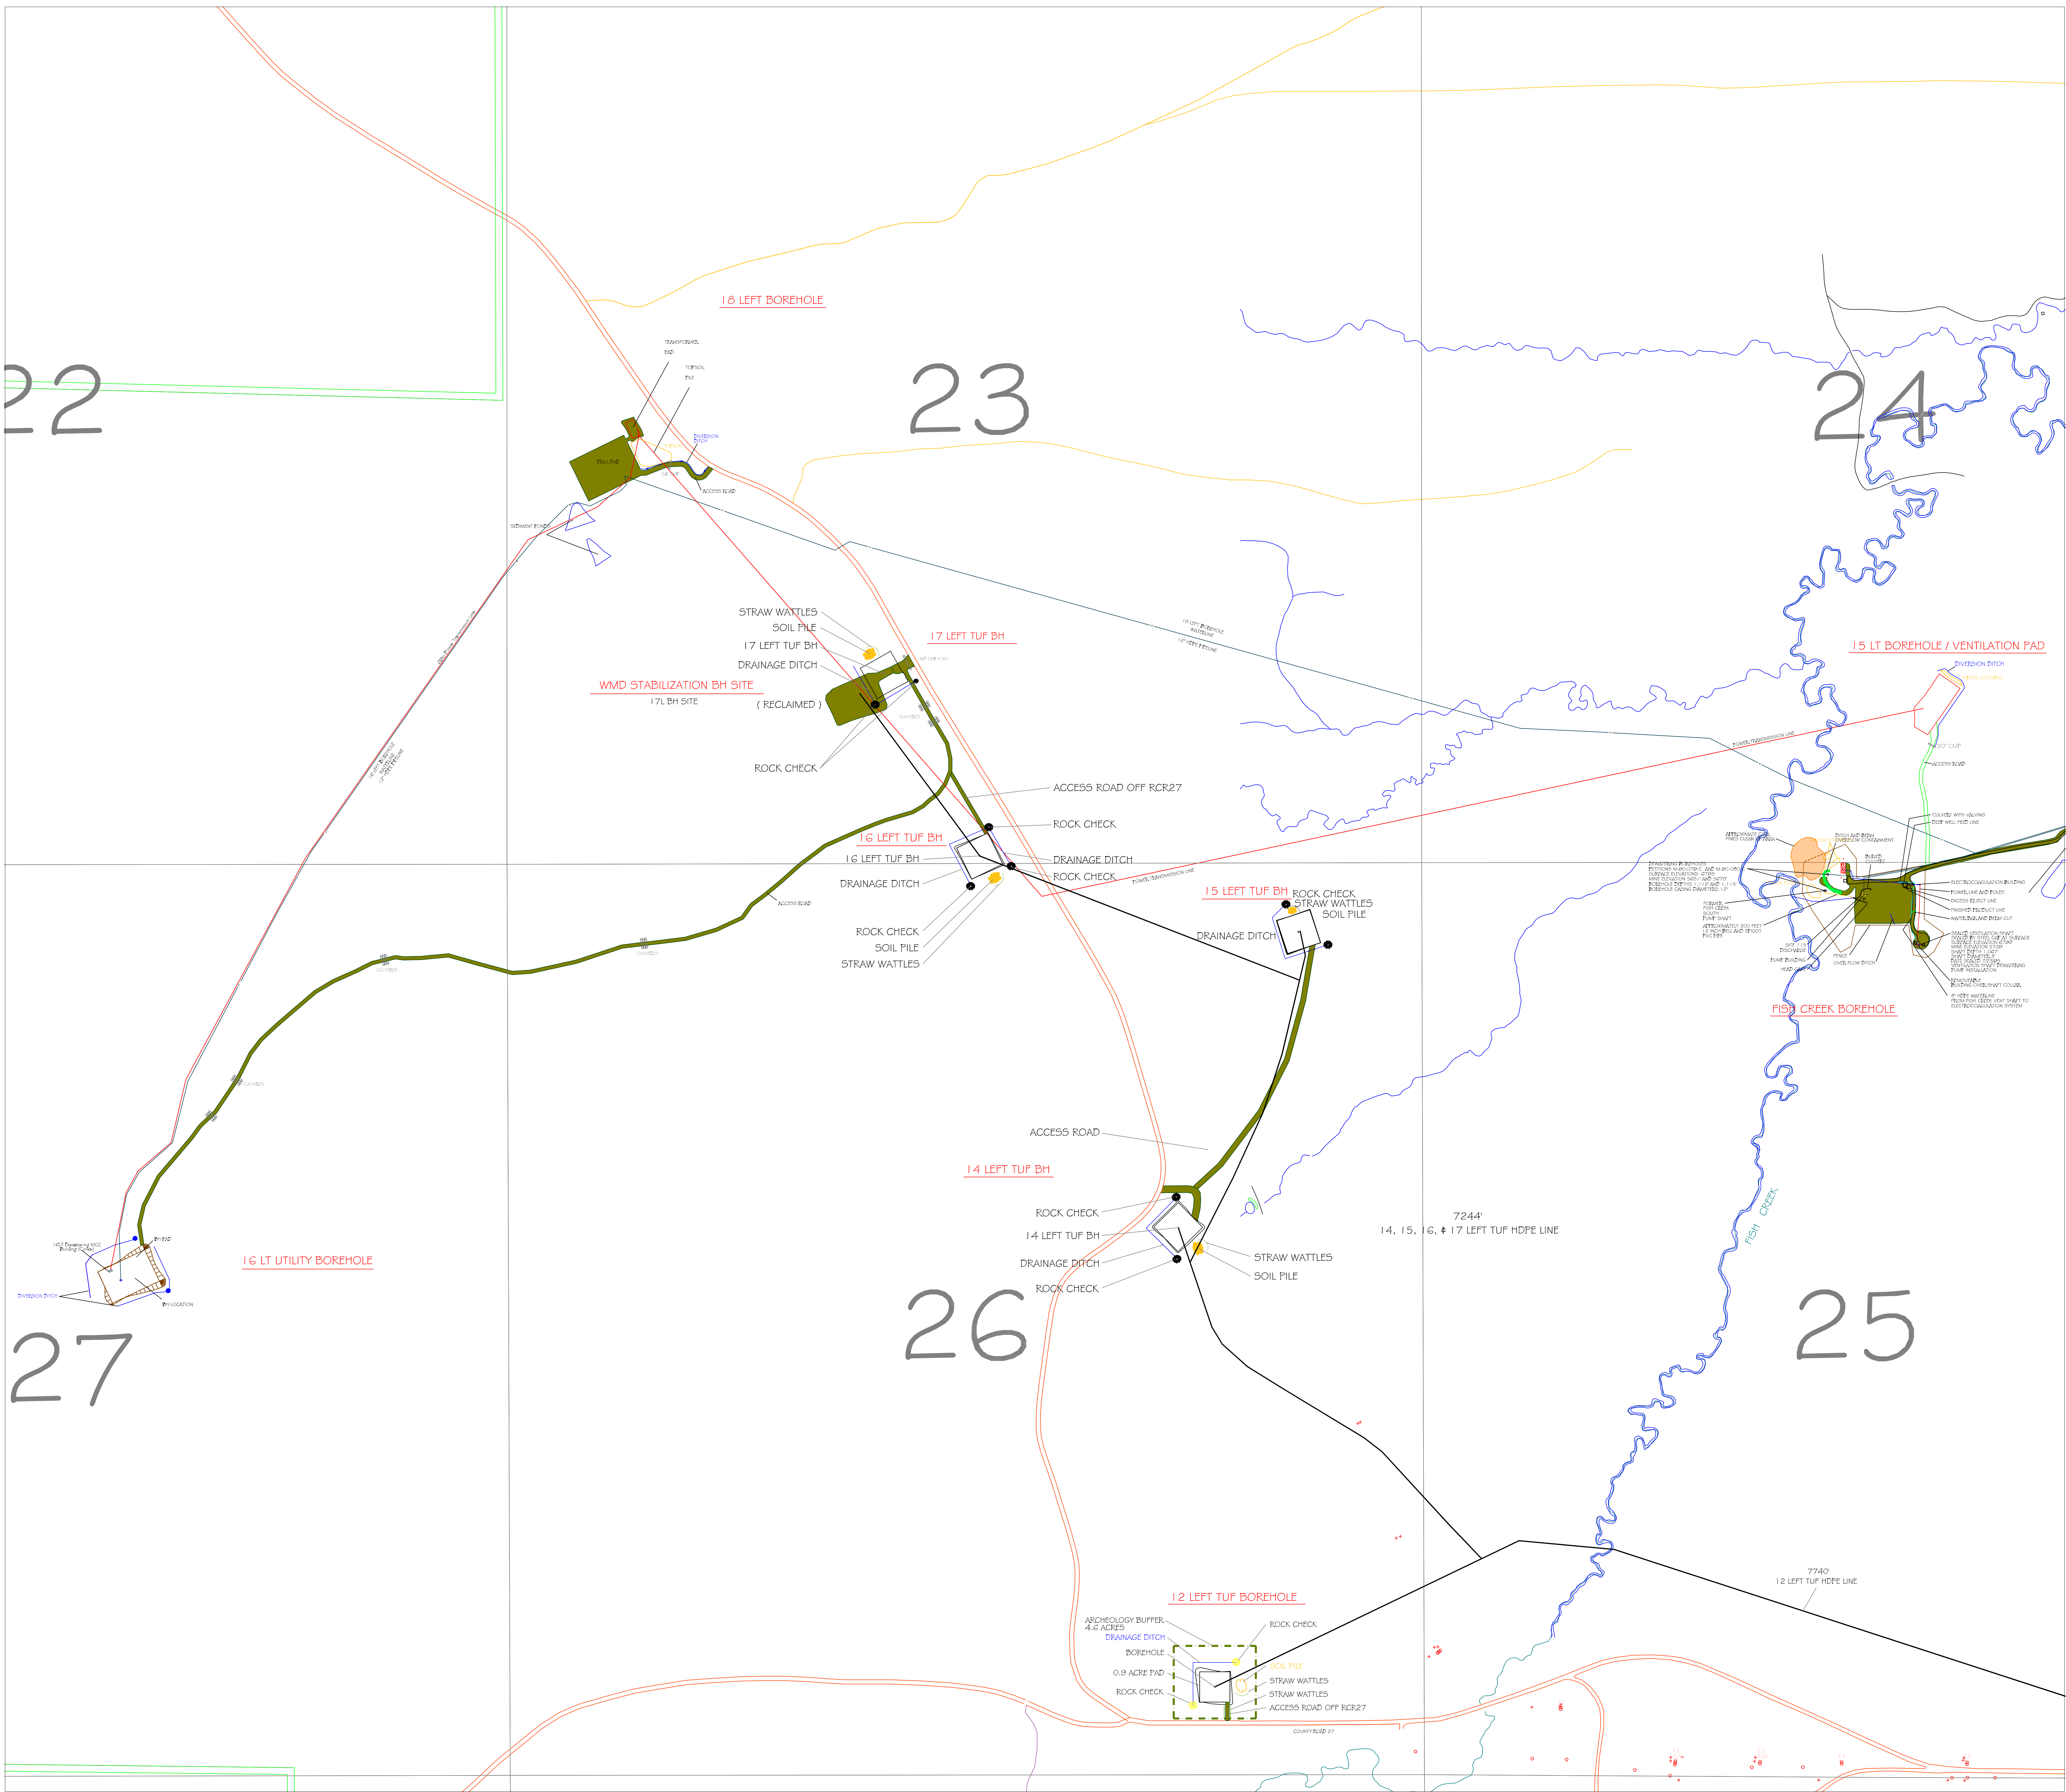


MAP LEGEND

REVISION	DATE	BY	DRAWN BY	
MR. 16-295	03/08/15	KEC	BY	DATE
MR. 16-296	05/10/16	KEC	KEC	1/7/98
MR. 16-297	05/11/16	KEC	SCALE: 1"= 300'	
MR. 17-307	04/14/17	KEC		
TR. 17-88	06/13/17	KEC	TOWNSHIP	
TR. 18-90	04/10/18	KEC	T 5 N	
TR. 20-95	12/14/20	MLK	RANGE	
MR. 21-318	06/22/21	MLK	R. 86 W	

I, NICHOLAS VINCENT AROMANDO, A REGISTERED PROFESSIONAL ENGINEER IN THE STATE OF COLORADO DO HEREBY CERTIFY THAT THIS MAP IS CORRECT TO THE BEST OF MY KNOWLEDGE AND BELIEF.

NICHOLAS VINCENT AROMANDO
P.E. NO. 48238

DATE

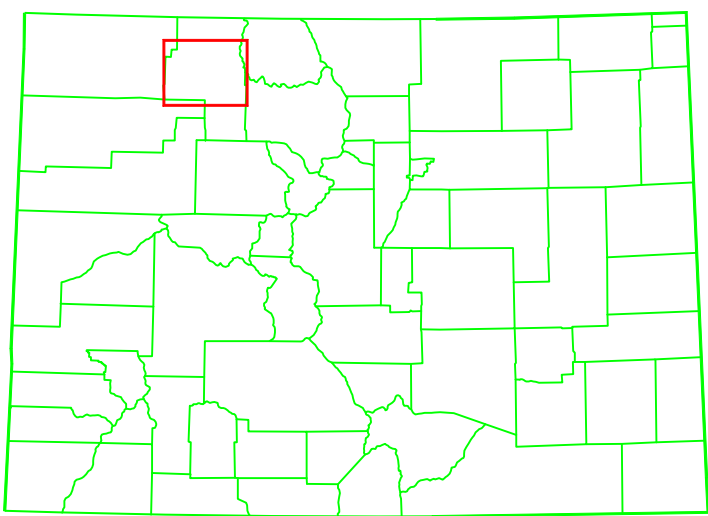

area of interest

SHEET 3



Twentymile Coal LLC
29515 Routt Co. Rd. # 27
Oak Creek, CO 81639

FOIDEL CREEK MINE
MAP 24
SURFACE FACILITIES

Seam: Surface	Country: USA
Date: UPDATED 10/01/20	State: Colorado
Drawn By: KEC	
SCALE: 1"= 300'	



Printed By: 05173
Date: Jan 22, 2021
Time: 11:58 AM
I:\Environment\22515CHMAN\CR\BOM\21-318\15LT TUF Pad\Borehole\CAD_CAD_p2.dwg