


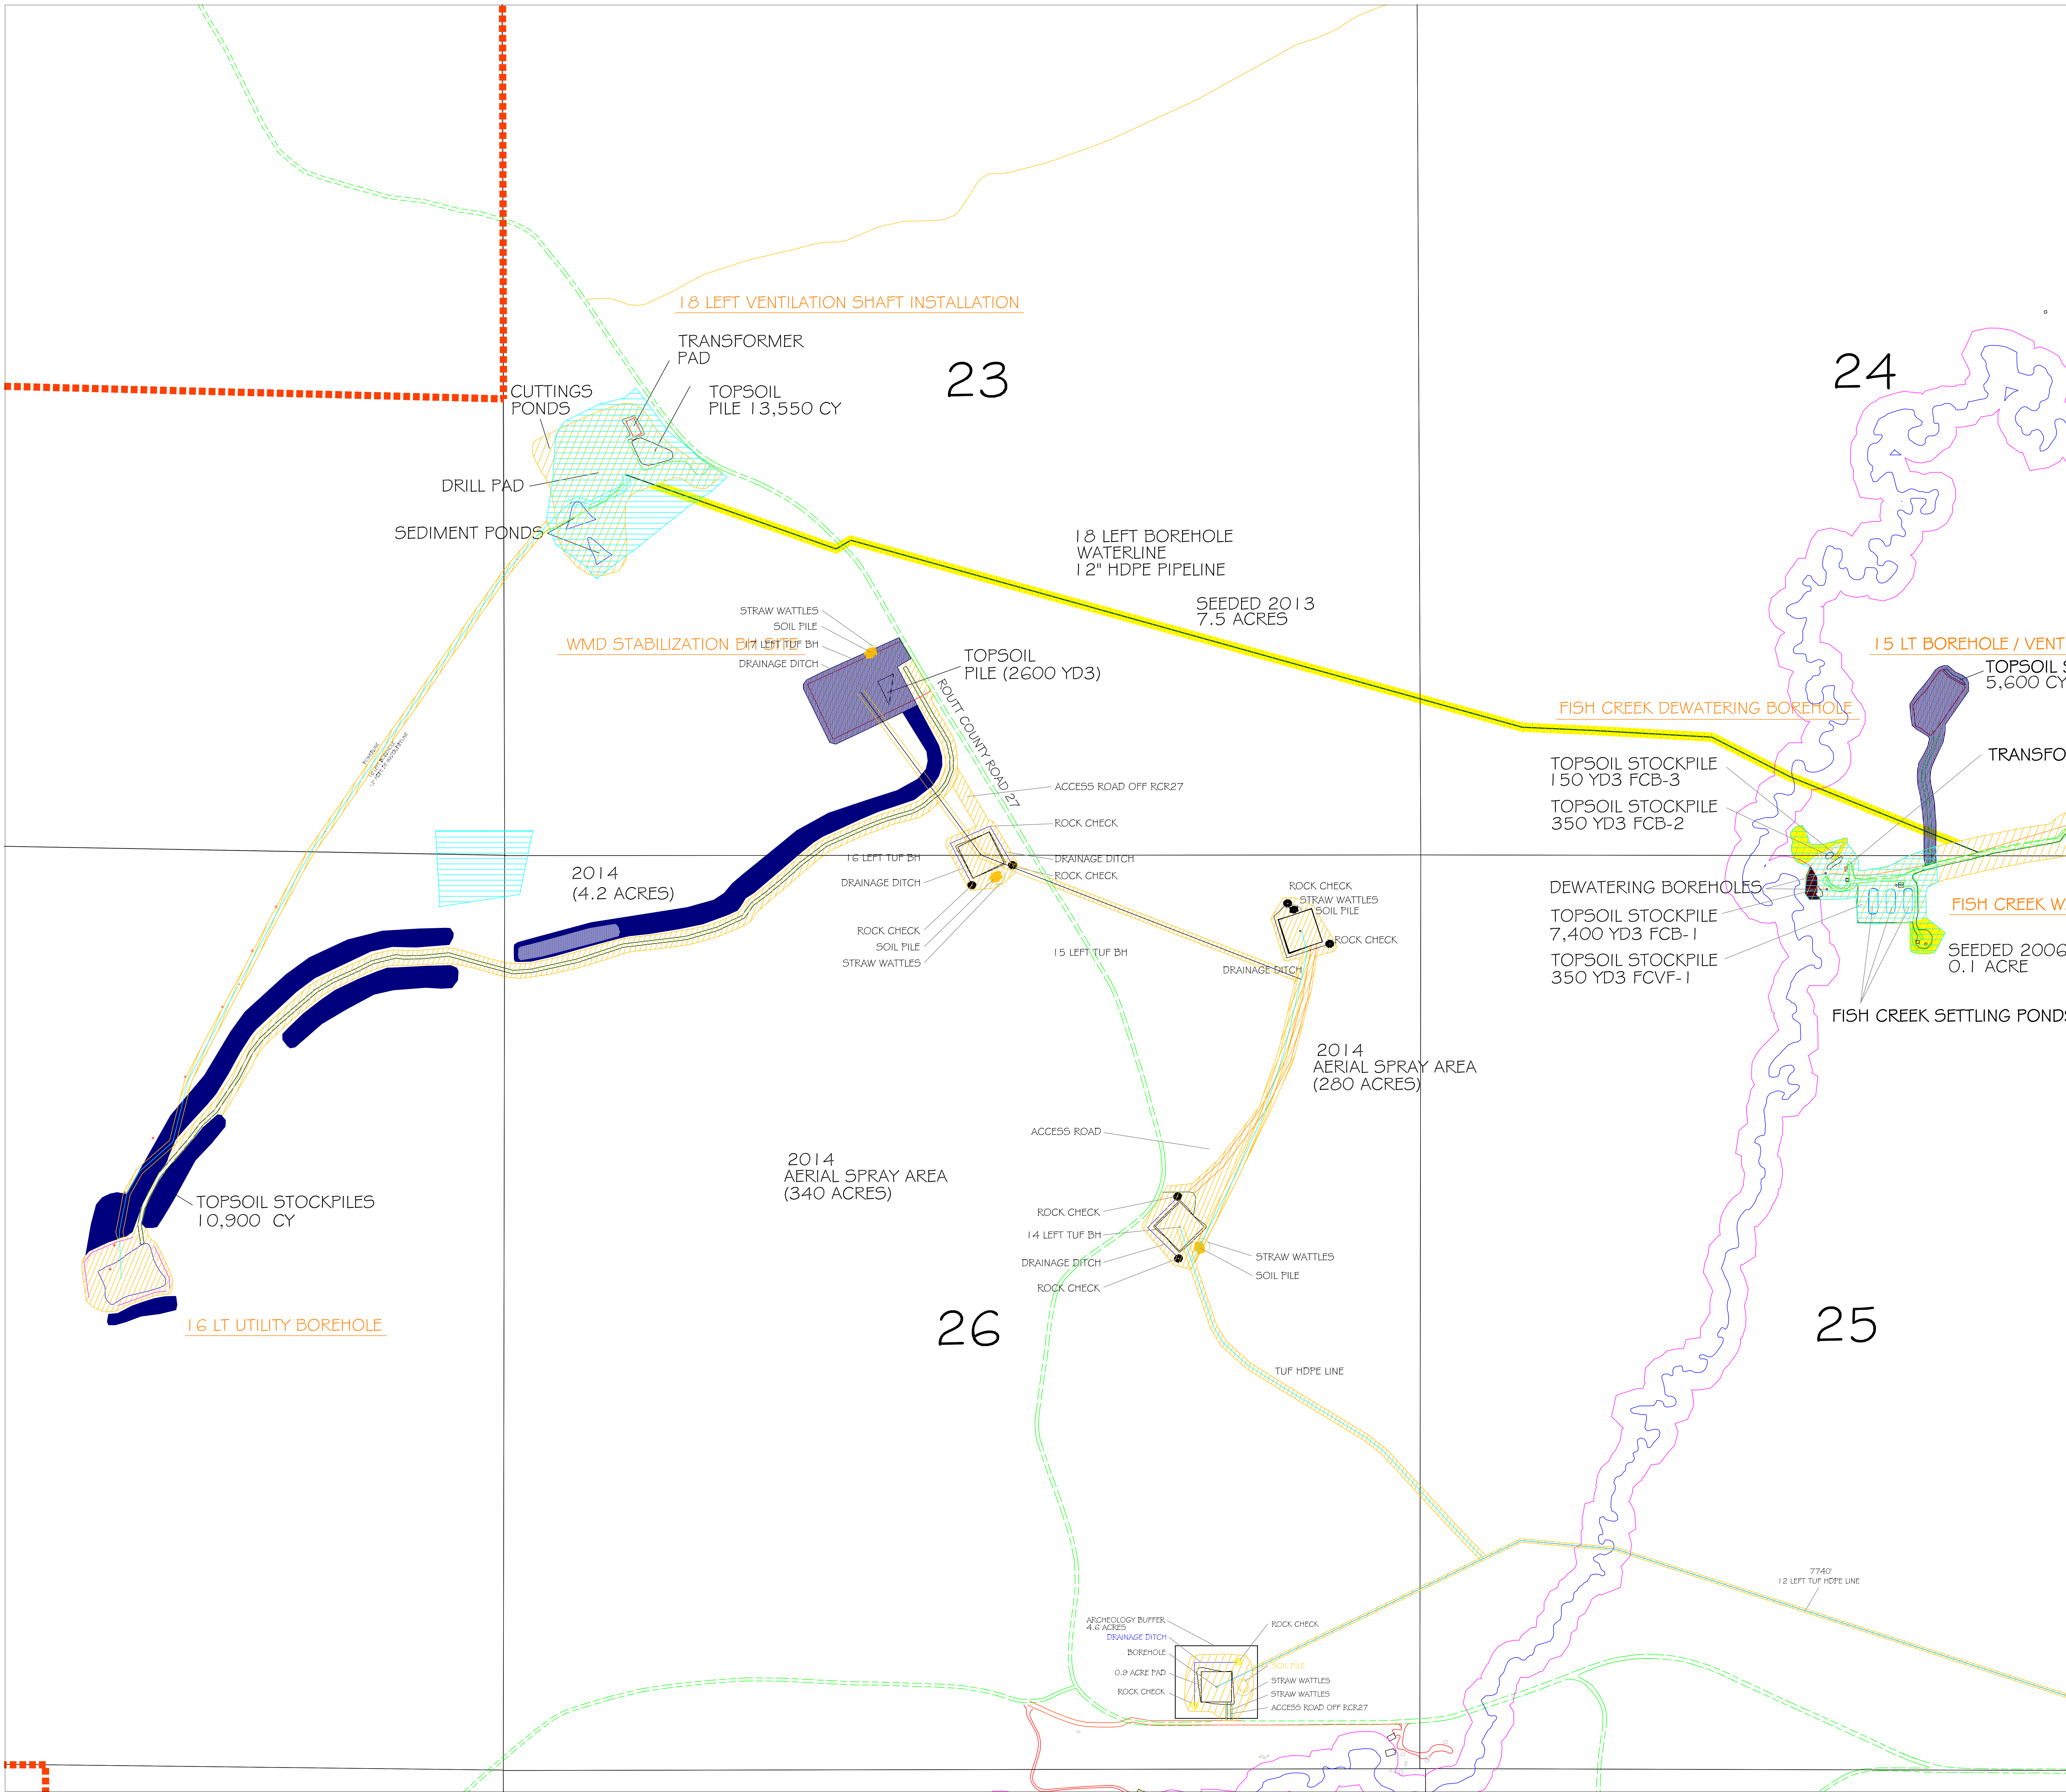

MAP LEGEND

REVISION	DATE	BY	DRAWN BY	
MR. 09-237	05/19/09	KEC	BY	DATE
MR. 10-247	10/07/10	KEC	KEC	1/7/98
MR. 16-297	05/11/16	KEC	SCALE: 1"= 300'	
MR. 17-307	04/14/18	KEC		
TR. 18-92	09/26/18	KEC		
TR. 20-95	12/14/20	MLK	TOWNSHIP	
MR. 21-318	06/22/21	MLK	T 5 N	
			RANGE	
			R 86 W	


I, NICHOLAS VINCENT AROMANDO, A REGISTERED PROFESSIONAL ENGINEER IN THE STATE OF COLORADO DO HEREBY CERTIFY THAT THIS MAP IS CORRECT TO THE BEST OF MY KNOWLEDGE AND BELIEF.

NICHOLAS VINCENT AROMANDO
P.E. NO. 48238

DATE

LEGEND

- AREAS WHICH TCC IS RESPONSIBLE FOR FINAL RECLAMATION
- AREAS WHICH RAILROAD IS RESPONSIBLE FOR FINAL RECLAMATION
- AREAS WHERE VARIANCE FROM CONTEMPORANEOUS RECLAMATION HAS BEEN APPROVED FOR COMBINED SURFACE AND UNDERGROUND OPERATIONS (RULE 2.067) OR FACILITIES WERE TRANSFERRED UNDER NEW PERMIT.
- AREAS RECLAIMED
- AREAS OF WEED CONTROL 2017
- AREAS OF TEMPORARY SEEDING
- STREAM BUFFER ZONE (100')
- STREAM BUFFER ZONE VARIANCE
- DRILL HOLE LOCATION

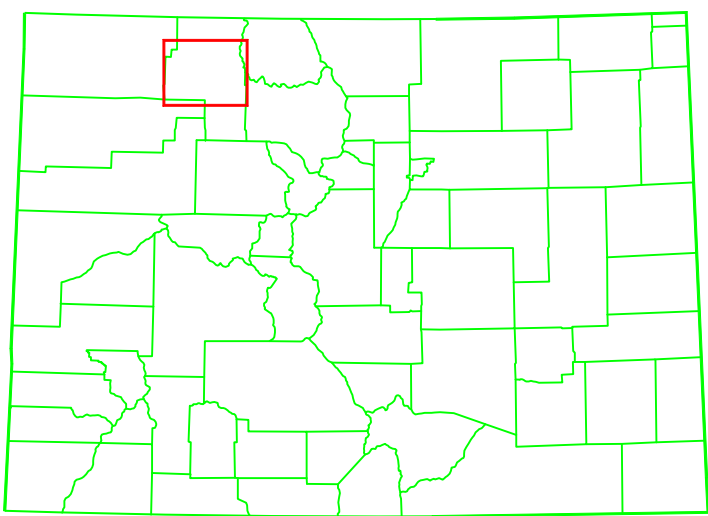

area of interest

SHEET 3



Twentymile Coal LLC
29515 Routt Co. Rd. # 27
Oak Creek, CO 81639

FOIDEL CREEK MINE
MAP 29
RECLAMATION MAP

Scanned Surface	Country: USA
Date: UPDATED 10/01/20	State: Colorado
Drawn By: KEC	
SCALE: 1"= 300'	0 300' 600'

Printed By: 05/17/21
Date: Jan 22, 2021
Time: 11:37 AM
File: Environmental\29515CM\Map29\Map29-1-1511 TUF Tied Down\Map29-1-1511 TUF Tied Down.dwg