
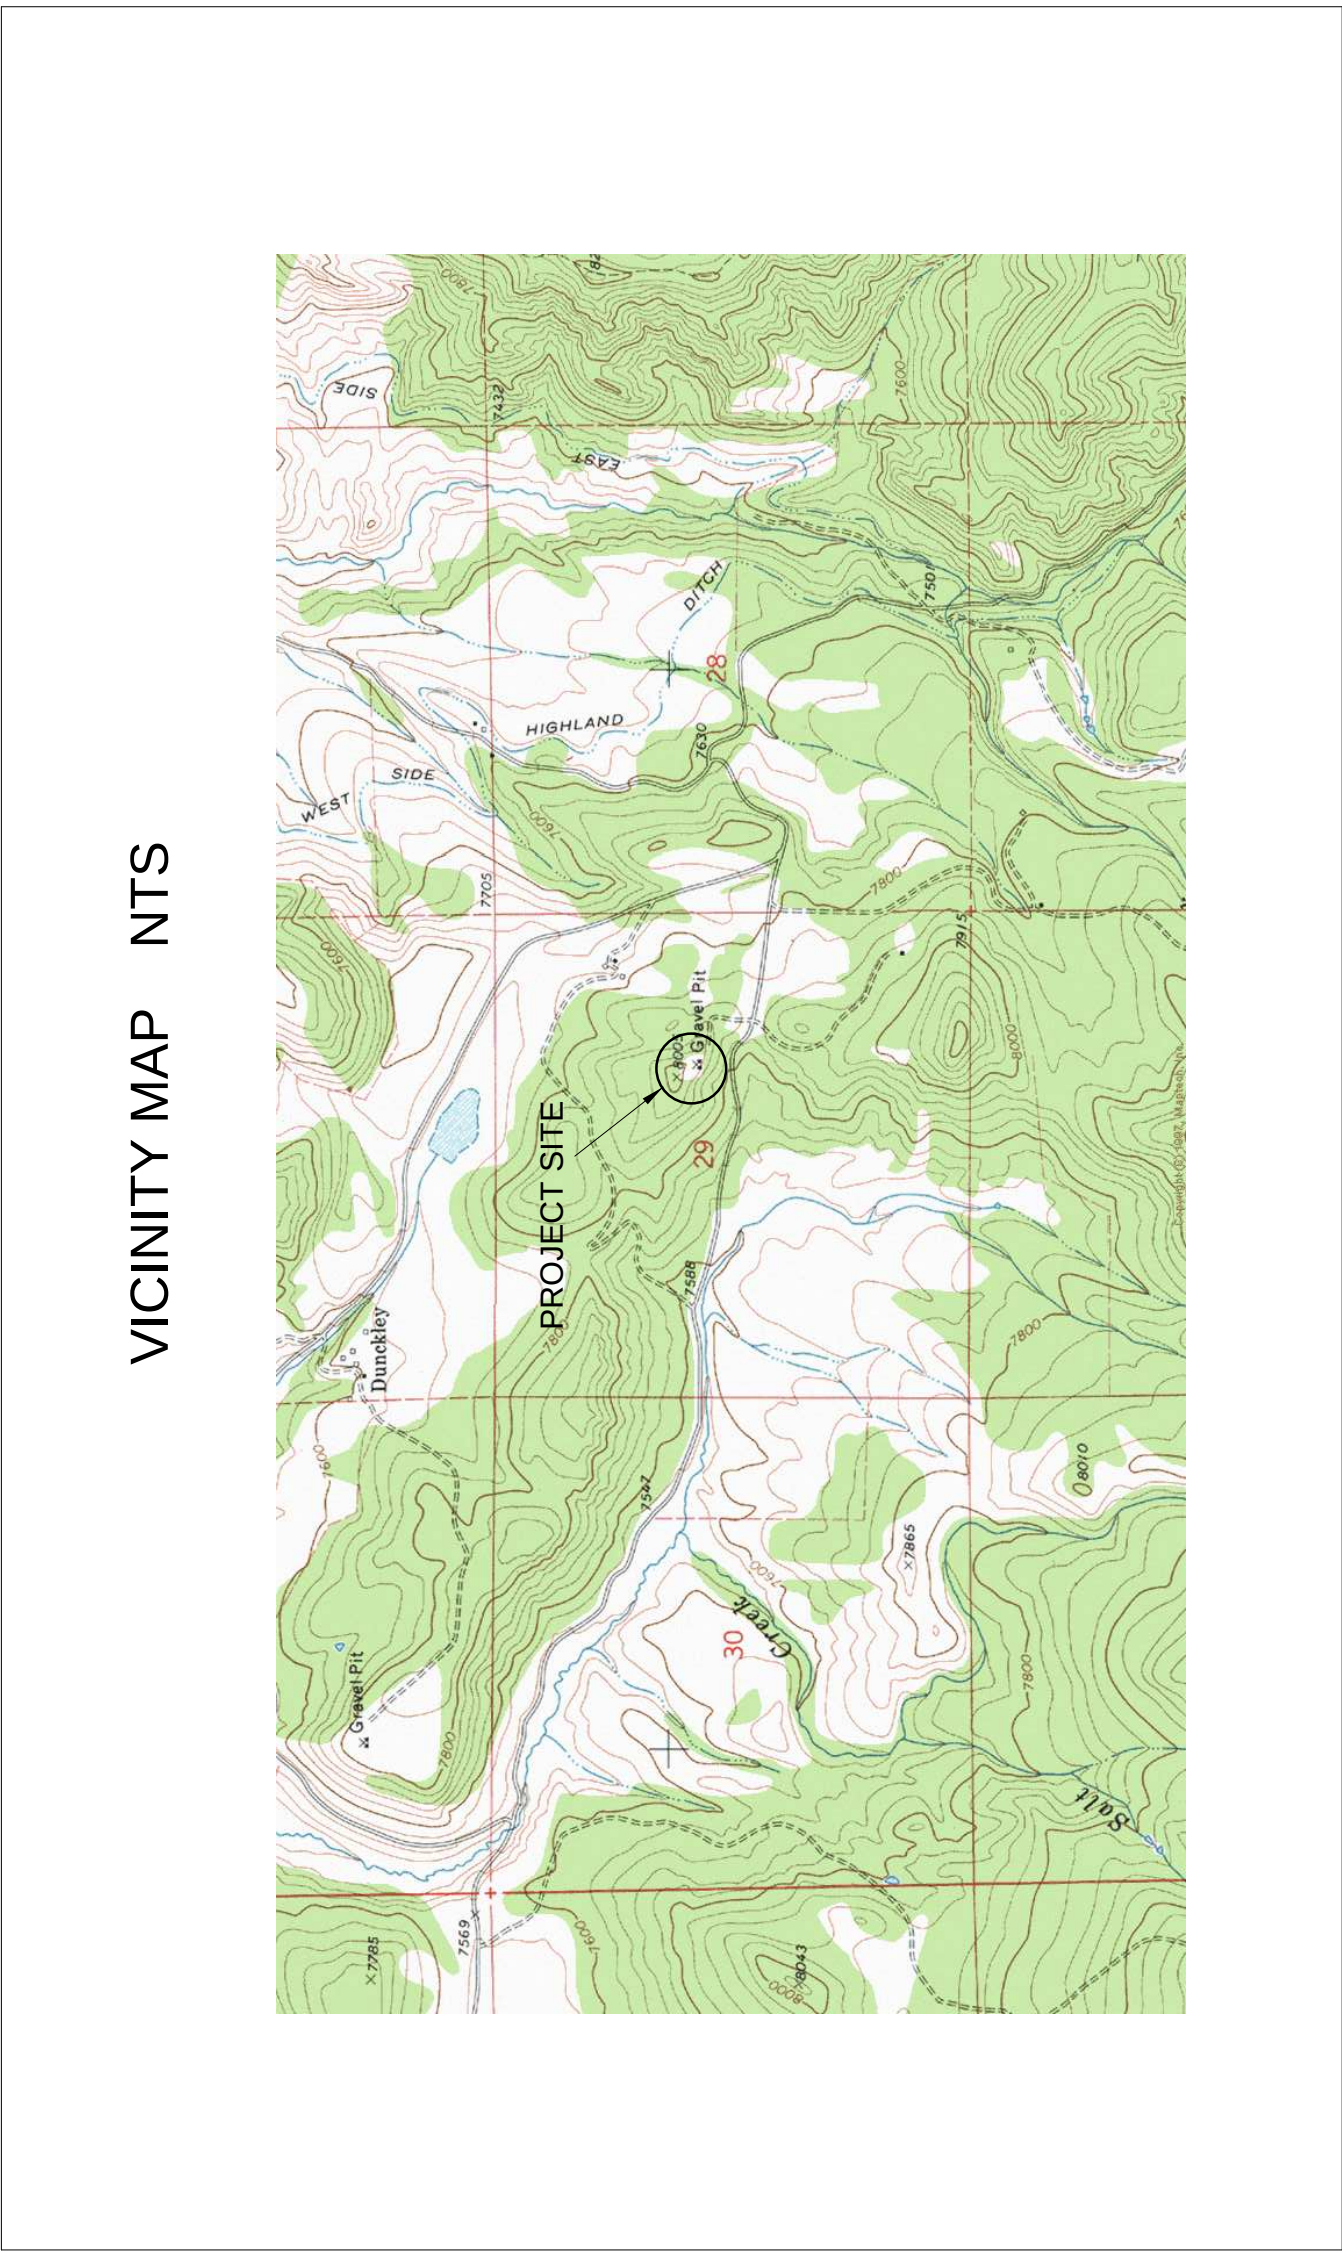


LOCATION MAP

CROSS MOUNTAIN RANCH- KAGIE GRAVEL PIT PERMIT

PORTIONS OF THE E1/2 SECTION 29, T4N R87W, 6th P.M.  
ROUTT COUNTY, COLORADO

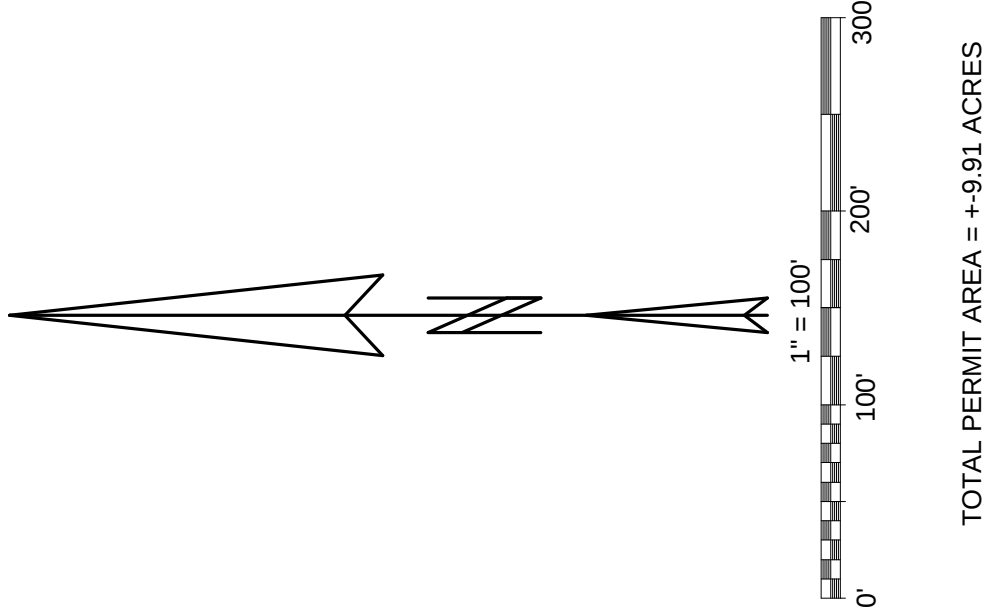

| CROSS MOUNTAIN RANCH                                          |     | LOCATION MAP                                                                                     |           |
|---------------------------------------------------------------|-----|--------------------------------------------------------------------------------------------------|-----------|
| KAGIE GRAVEL PIT PERMIT                                       |     |                                                                                                  |           |
| E1/2 SECTION 29, T4N R87W, 6th P.M.<br>ROUTT COUNTY, COLORADO |     | DOWLING<br>LAND SURVEYORS<br>P.O. BOX 954<br>HAYDEN, CO. 81639<br>(970) 276-3613<br>FAX 276-4595 |           |
| SCALE                                                         | DWG | DATE                                                                                             | REV       |
| 1" = 100'                                                     | CRD | 6/9/17                                                                                           | 001/04/03 |

NOTICE - ACCORDING TO COLORADO LAW, YOU MUST COMMENCE ANY LEGAL ACTION BASED ON ANY DEFECT OR ERROR IN THIS DOCUMENT WITHIN TEN YEARS FROM THE DATE OF CERTIFICATION SHOWN HEREON.