


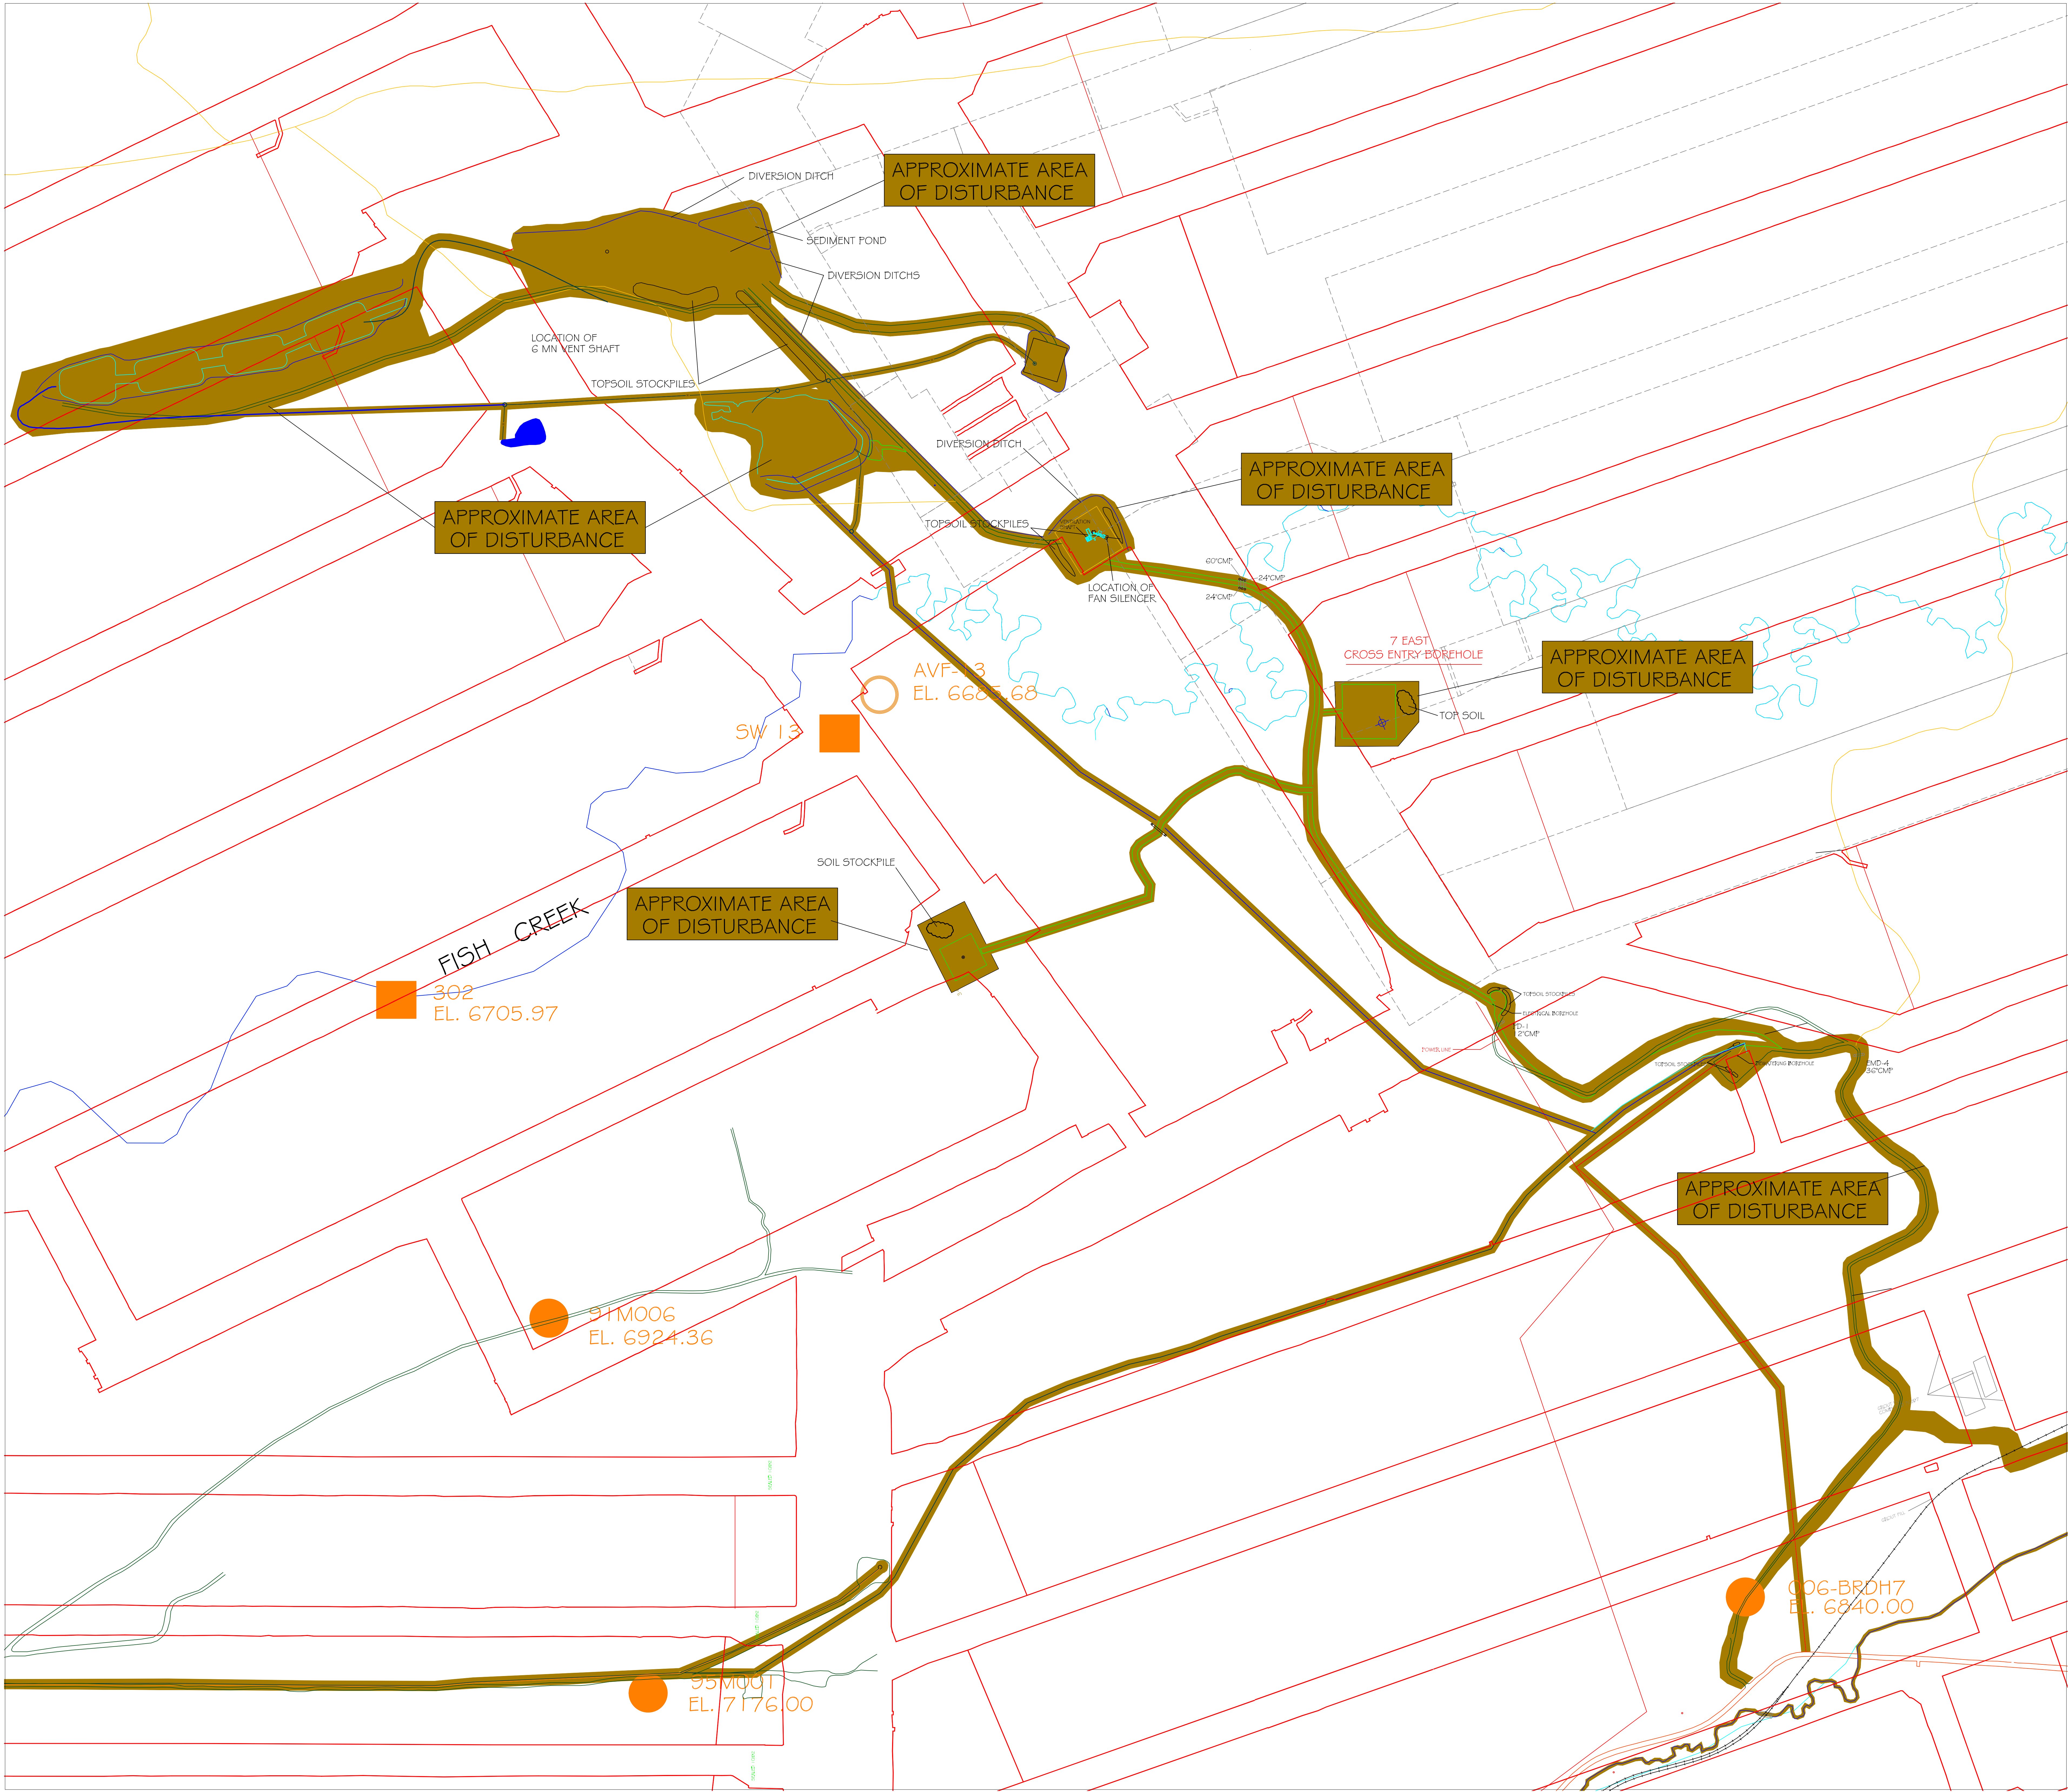


MAP LEGEND

REVISION	DATE	BY	DRAWN BY	
MR 09-237	05/19/09	KEC	BY	DATE
MR 10-247	10/07/10	KEC	KEC	1/7/98
MR 15-291	11/10/15	KEC	SCALE: 1"= 300'	
MR 15-292	11/10/15	KEC		
MR 16-297	05/11/16	KEC	TOWNSHIP	
TR 16-84	12/18/18	KEC		
MR19-315	10/03/19	MLK	T 5 N	
MR20-316	01/06/20	MLK	RANGE	
TR21-97	06/29/21	MLK	R. 86 W	

I, NICHOLAS VINCENT AROMANDO, A REGISTERED PROFESSIONAL ENGINEER IN THE STATE OF COLORADO DO HEREBY CERTIFY THAT THIS MAP IS CORRECT TO THE BEST OF MY KNOWLEDGE AND BELIEF.

NICHOLAS VINCENT AROMANDO
P.E. NO. 48238

DATE

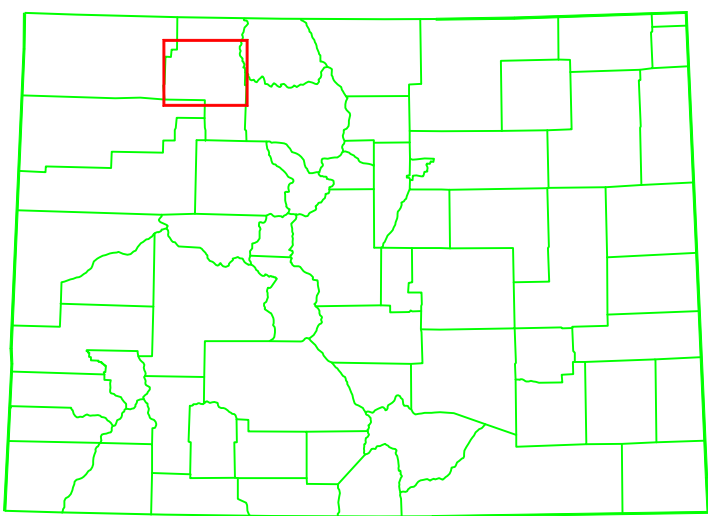

area of interest

SHEET 3



Twentymile Coal LLC
29515 Routt Co. Rd. # 27
Oak Creek, CO 81639

FOIDEL CREEK MINE
MAP 23C
SURFACE DISTURBANCE & MONITORING

Seam: Surface	Country: USA
Date: 10/08/14	State: Colorado
Drawn By: KEC	
SCALE: 1"= 300'	

Traced By: JCS/173
Date: Jan 30, 2021
Time: 8:58 AM
I:\Environment\22\21\515\MTCH\21-97 7E Cross Entry Borehole\KAD_C23C_smp.dwg


MAP LEGEND

REVISION	DATE	BY	DRAWN BY
MR 16-289	05/11/16	KEC	BY DATE
TR 16-86	09/05/16	KEC	KEC 1/7/86
MR 17-304	01/09/17	KEC	
TR 17-87	03/29/17	KEC	SCALE: 1"=300'
MR 17-307	04/14/17	KEC	
TR 17-88	06/13/17	KEC	TOWNSHIP
TR 18-90	02/15/18	KEC	T 5 N
MR20-316	01/06/20	MLK	RANGE
TR21-97	06/29/21	MLK	R. 06 W

I, NICHOLAS VINCENT AROMANDO, A REGISTERED PROFESSIONAL ENGINEER IN THE STATE OF COLORADO DO HEREBY CERTIFY THAT THIS MAP IS CORRECT TO THE BEST OF MY KNOWLEDGE AND BELIEF.

NICHOLAS VINCENT AROMANDO
P.E. NO. 48238

DATE

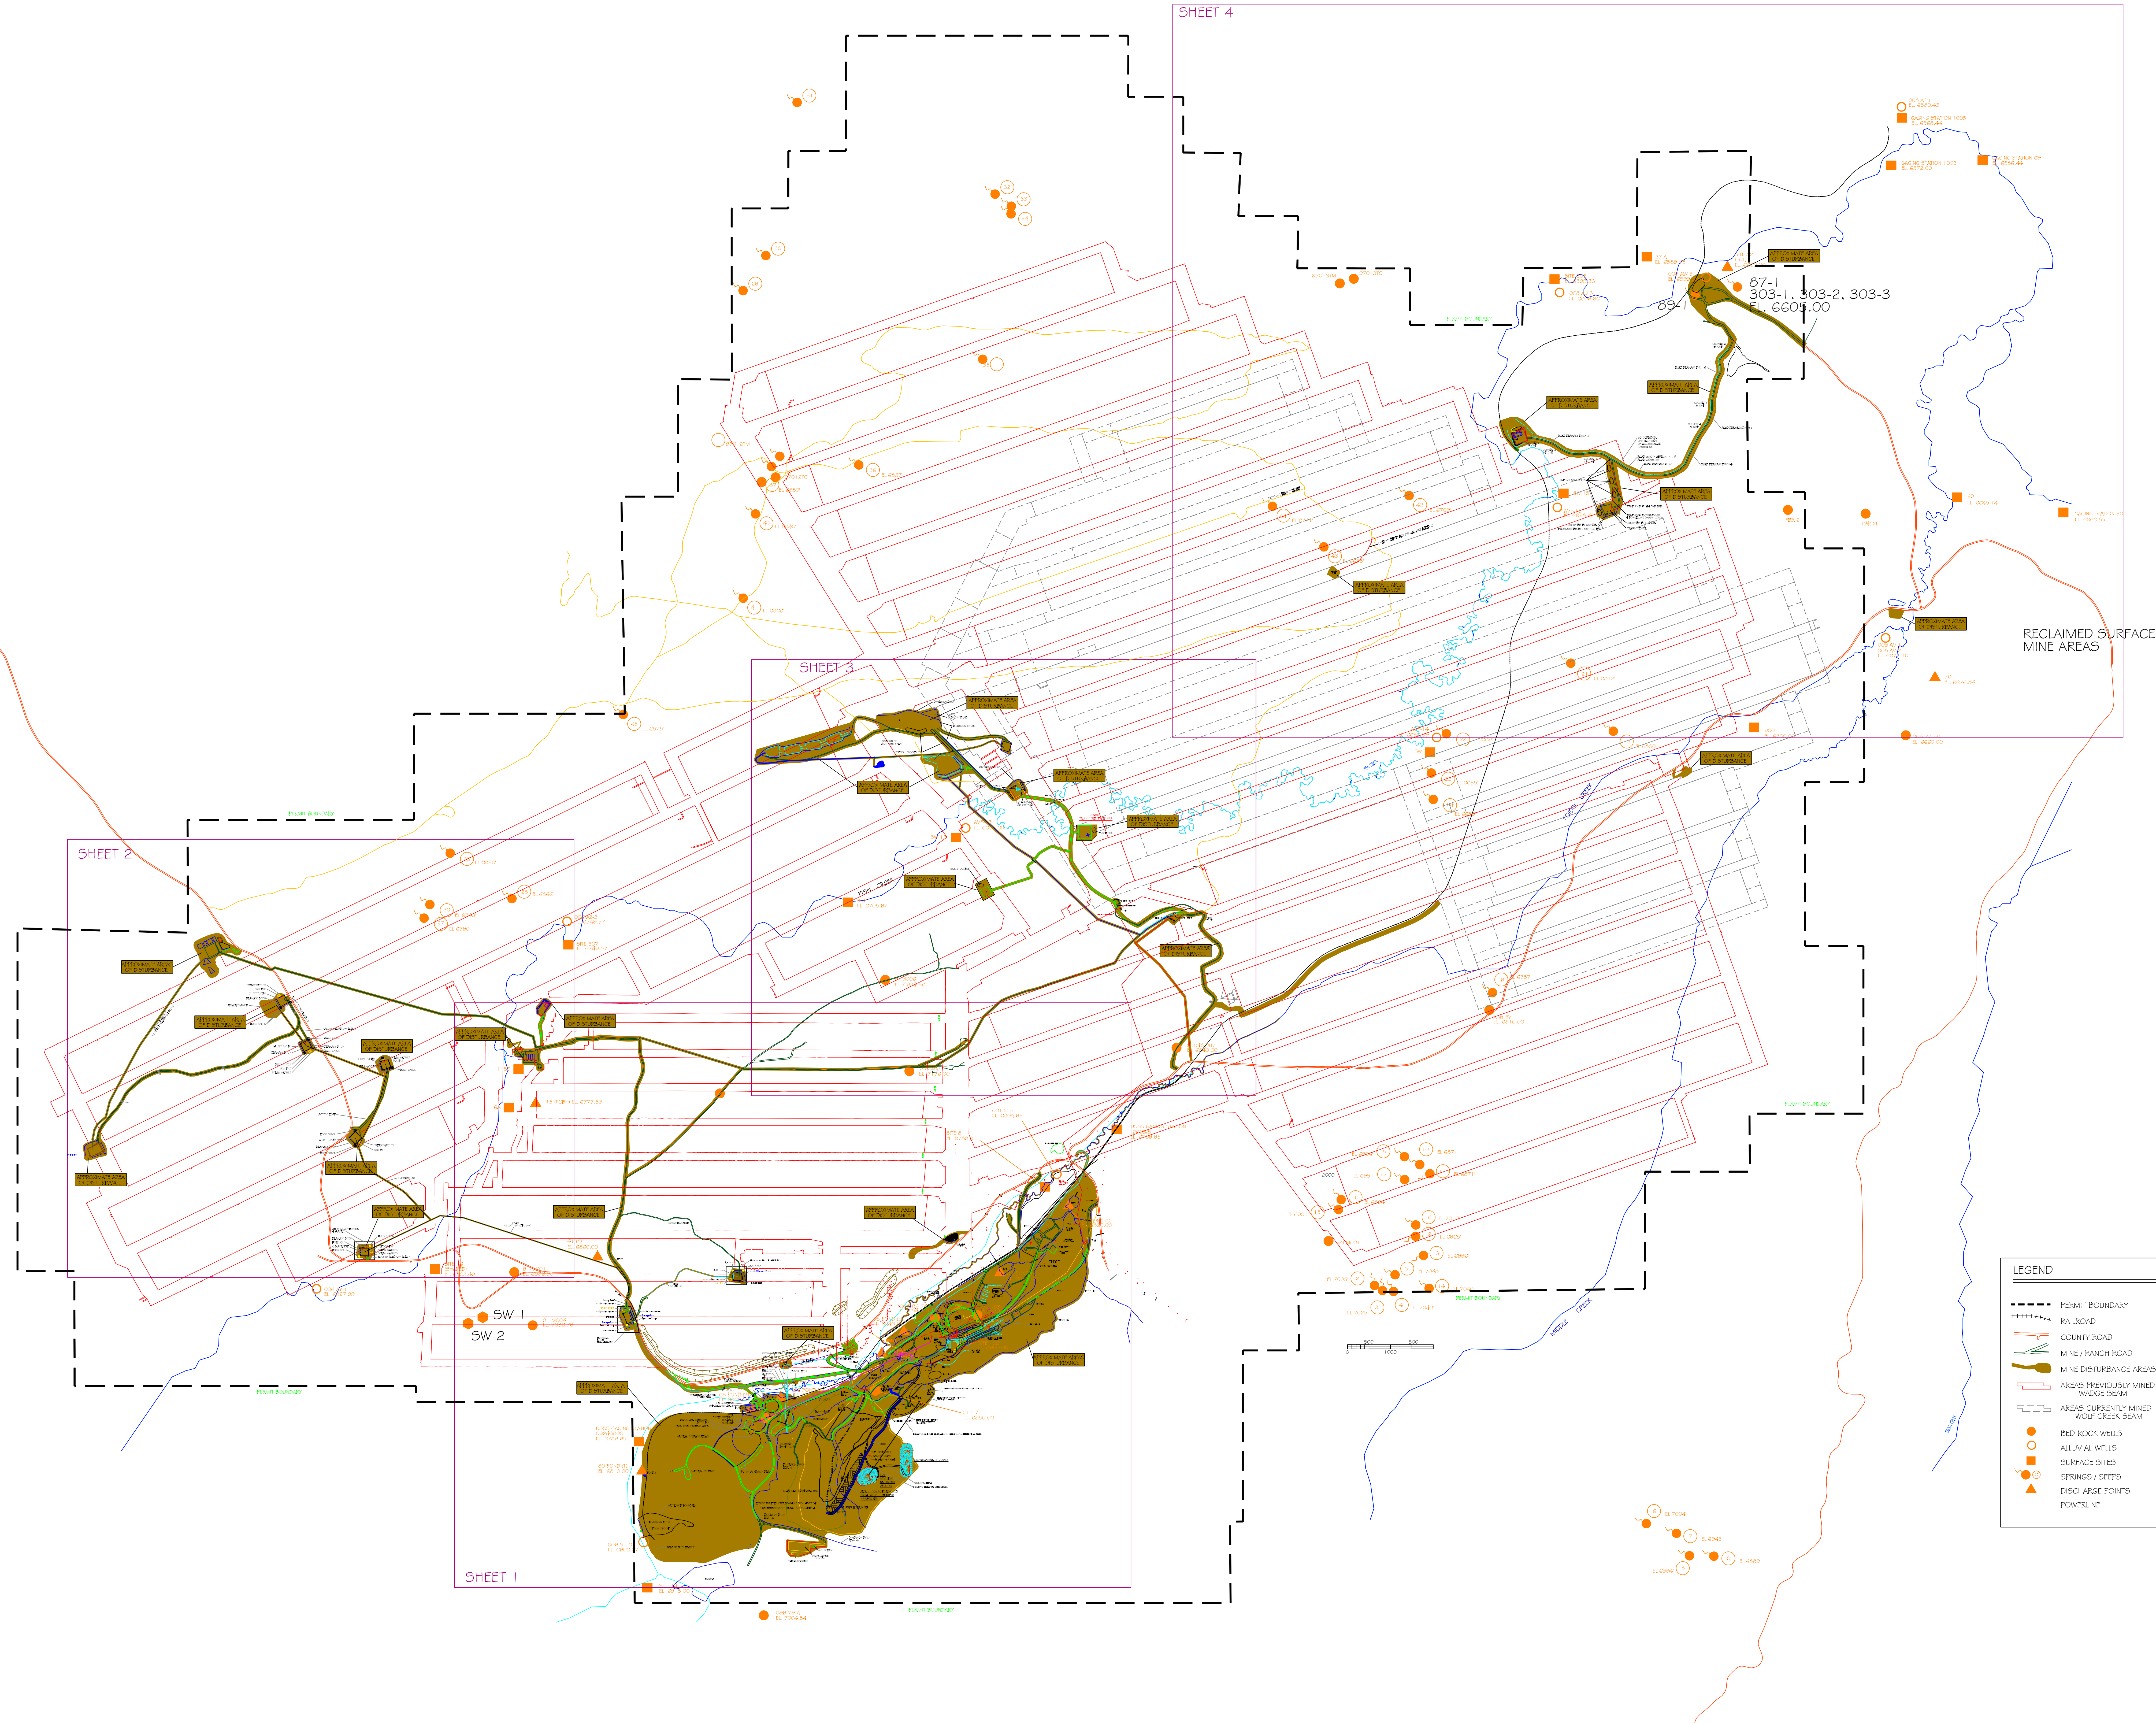

BASE

Peabody

Twentymile Coal LLC
29515 Routt Co. Rd. # 27
Oak Creek, CO 81639

FOIDEL CREEK MINE
MAP 23C
SURFACE DISTURBANCE & MONITORING

Scam: SURFACE
Date: 10/08/14
Drawn By: KEC

Country: USA
State: Colorado

SCALE: 1"= 1200'

0 1200' 2400'

Printed By: 65173
Date: 10/20/2021
Time: 1:05:55 AM
I:\Environment\REVISE\TECH\SV\TR21-97 TC Cross Section\Revised\ACAD_GIS_mpl.dwg