


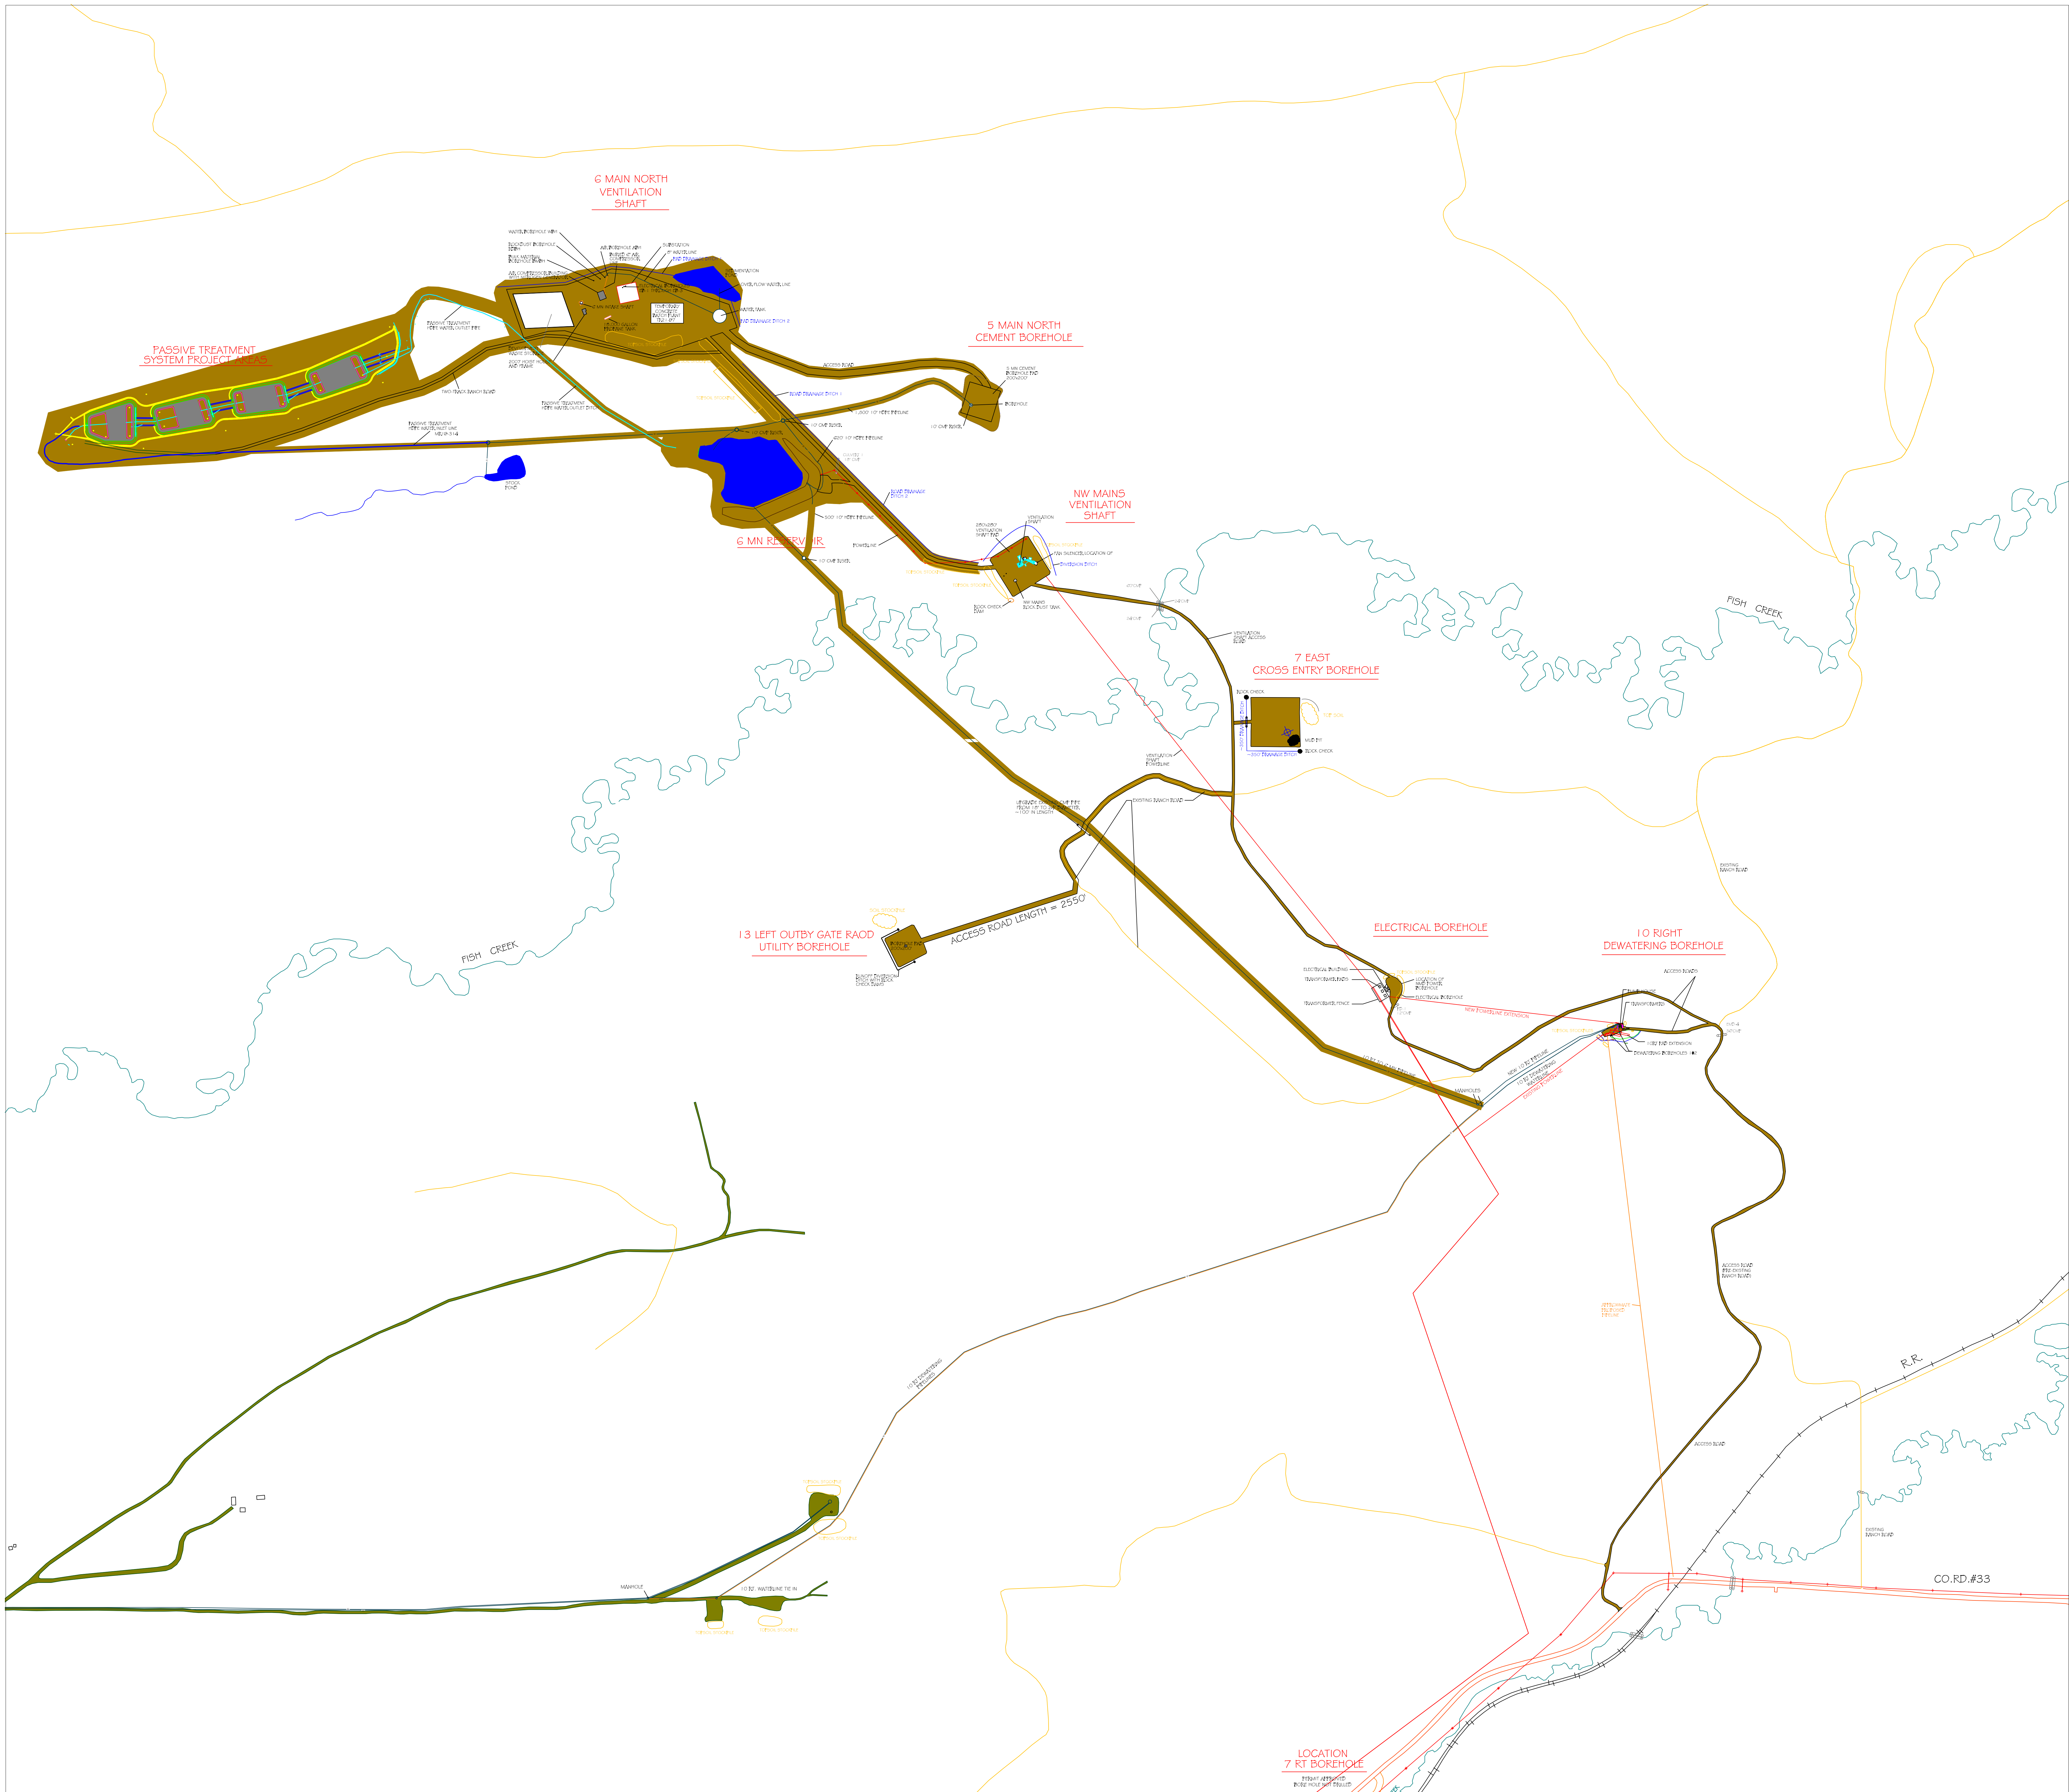


MAP LEGEND

REVISION	DATE	BY	DRAWN BY	
MR 1 G-296	05/10/16	KEC	BY	DATE
MR 1 G-299	05/11/15	KEC	KEC	1/7/98
TR 1 G-84	07/19/16	KEC	SCALE: 1"=300'	
MR19-314	07/16/19	MLK		
MR19-315	10/03/19	MLK	TOWNSHIP	
MR20-316	01/06/20	MLK	T 5 N	
TR21-97	06/29/21	MLK	RANGE	
			R 86 W	

I, NICHOLAS VINCENT AROMANDO, A REGISTERED PROFESSIONAL ENGINEER IN THE STATE OF COLORADO DO HEREBY CERTIFY THAT THIS MAP IS CORRECT TO THE BEST OF MY KNOWLEDGE AND BELIEF.

NICHOLAS VINCENT AROMANDO
P.E. NO. 48238

DATE

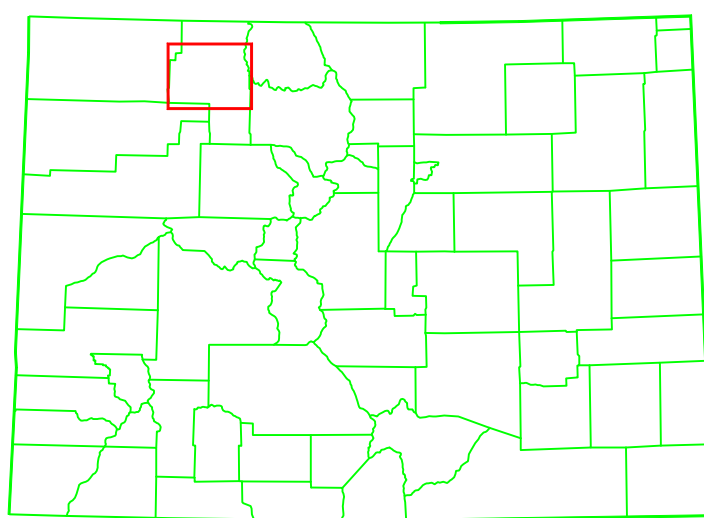

area of interest

SHEET 2



Twentymile Coal LLC
29515 Routt Co. Rd. # 27
Oak Creek, CO 81639

FOIDEL CREEK MINE
MAP 24
SURFACE FACILITIES

Scam: Surface Date: 10/08/14 Drawn By: KEC	Country: USA State: Colorado
SCALE: 1"=300'	0 1500' 3000'
Printed By: 05/17/21 Date: Jun 30, 2021 Time: 0:45 AM I:\Environment\GIS\BATCH\150721-1-07-7E Cross Entry Borehole\ACAD_GIS_p08_smp.dwg	