

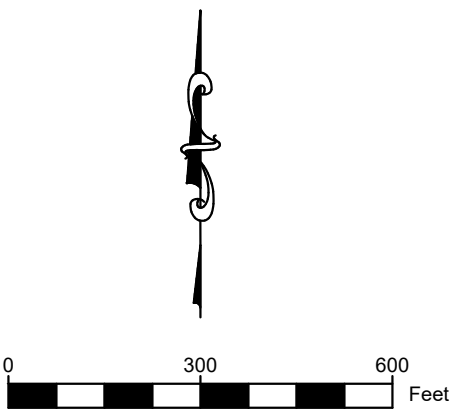


WHITING GRAVEL PIT

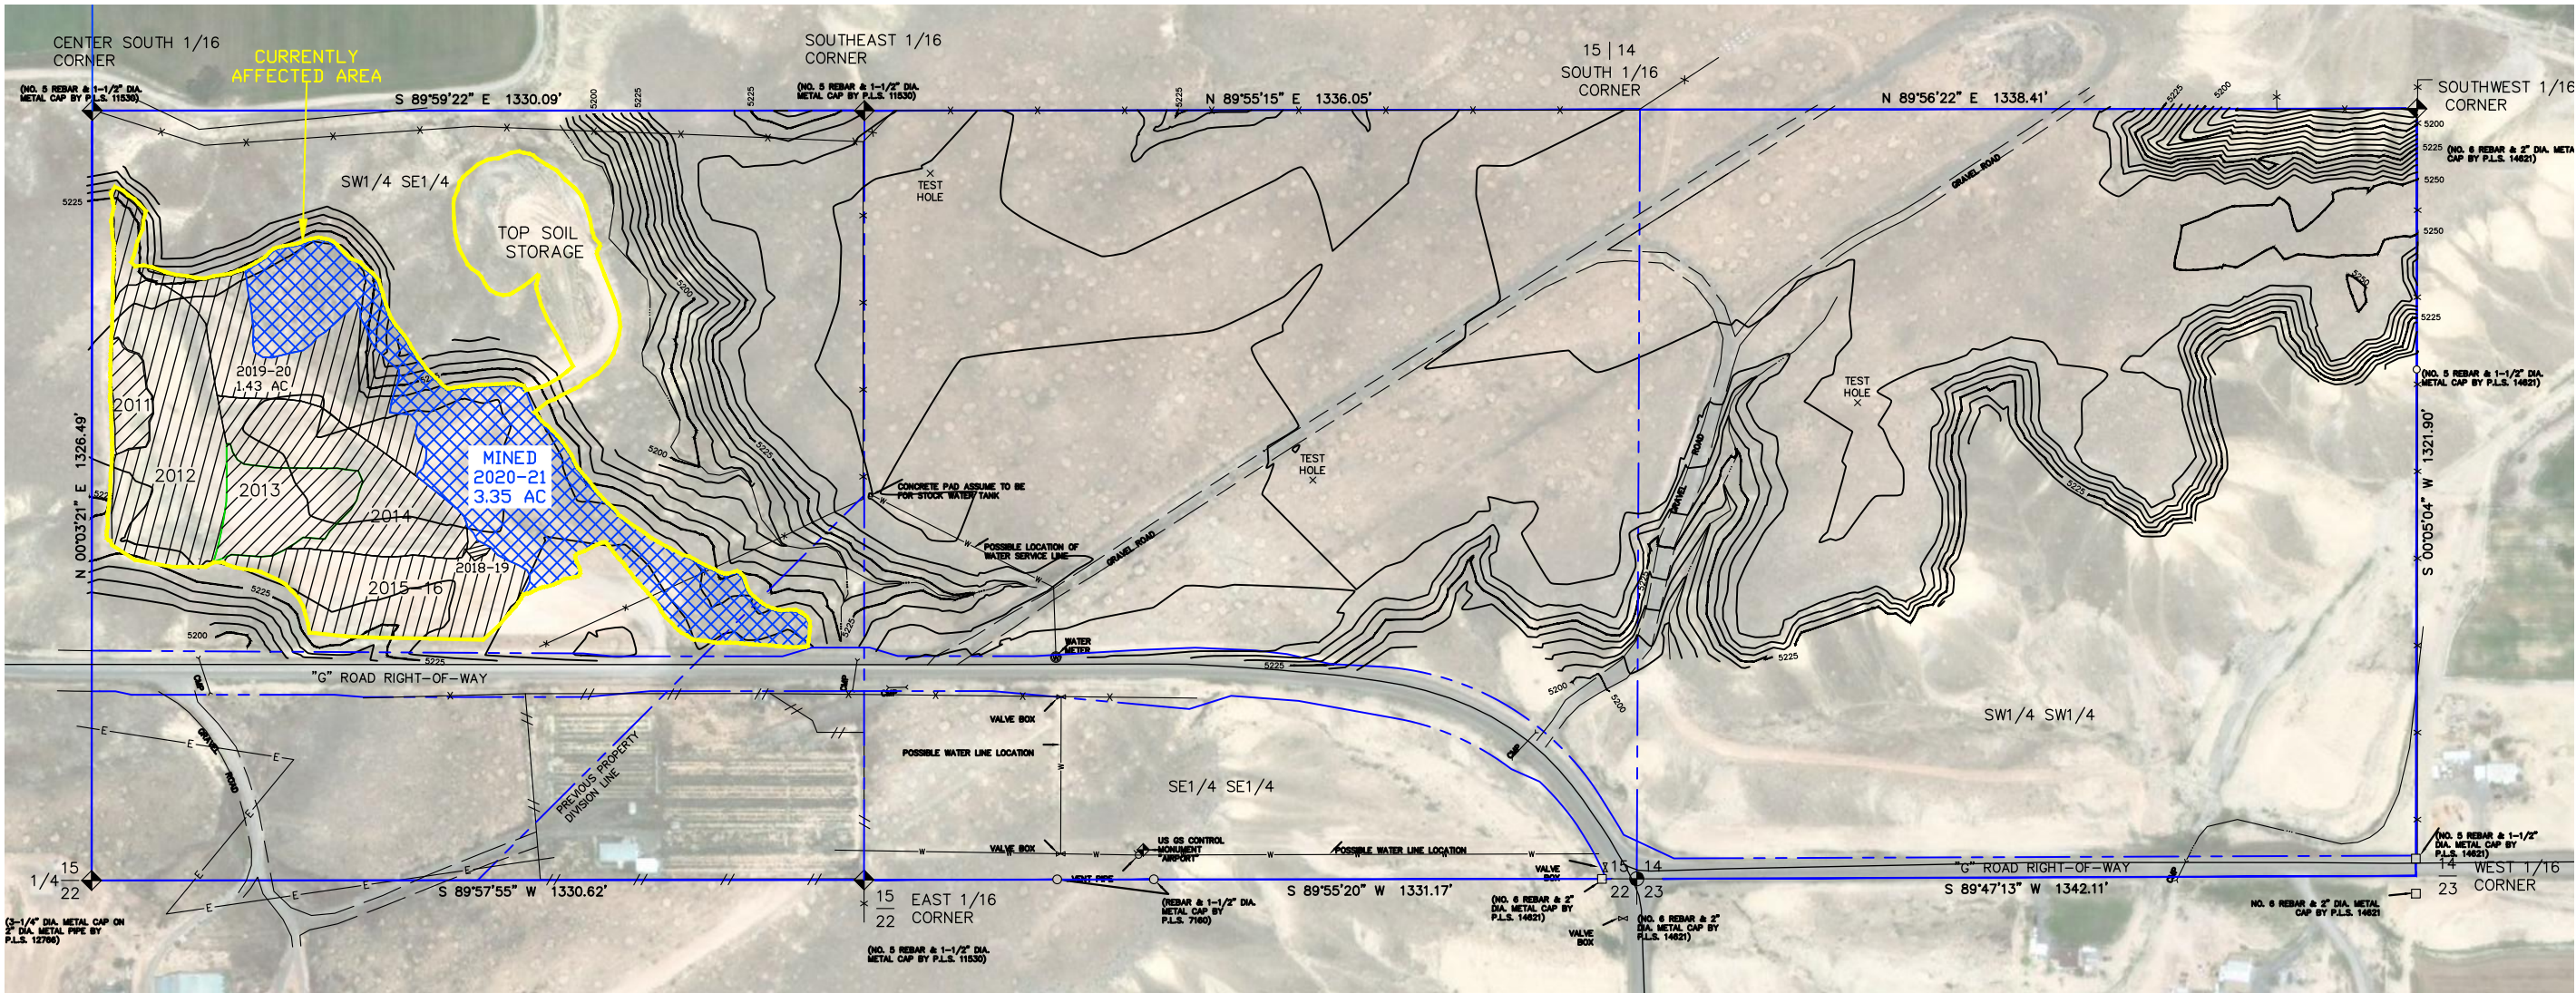

VICINITY MAP

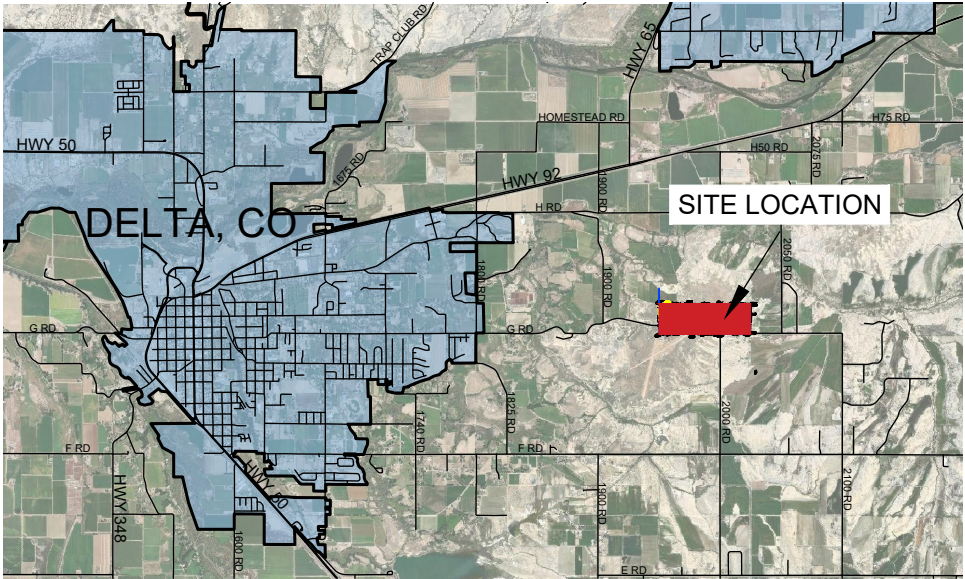

DELTA COUNTY

OFFICE OF THE COUNTY ENGINEER
295 W. 6TH STREET DELTA, CO 81416
970.874.2035 OR 970.874.5914

DESIGNED BY: JTH	DRAWN BY: JTH	CHECKED BY: TM	FILE NAME: Whiting2021.DWG
DRAWN DATE: 7/7/2021	REVISID DATE:	REVISION DESCRIPTION:	1 of 1

WHITING GRAVEL PIT

DELTA COUNTY
19665 G ROAD
DELTA, COLORADO 81416